



Proposed ground floor plan




Proposed roof plan

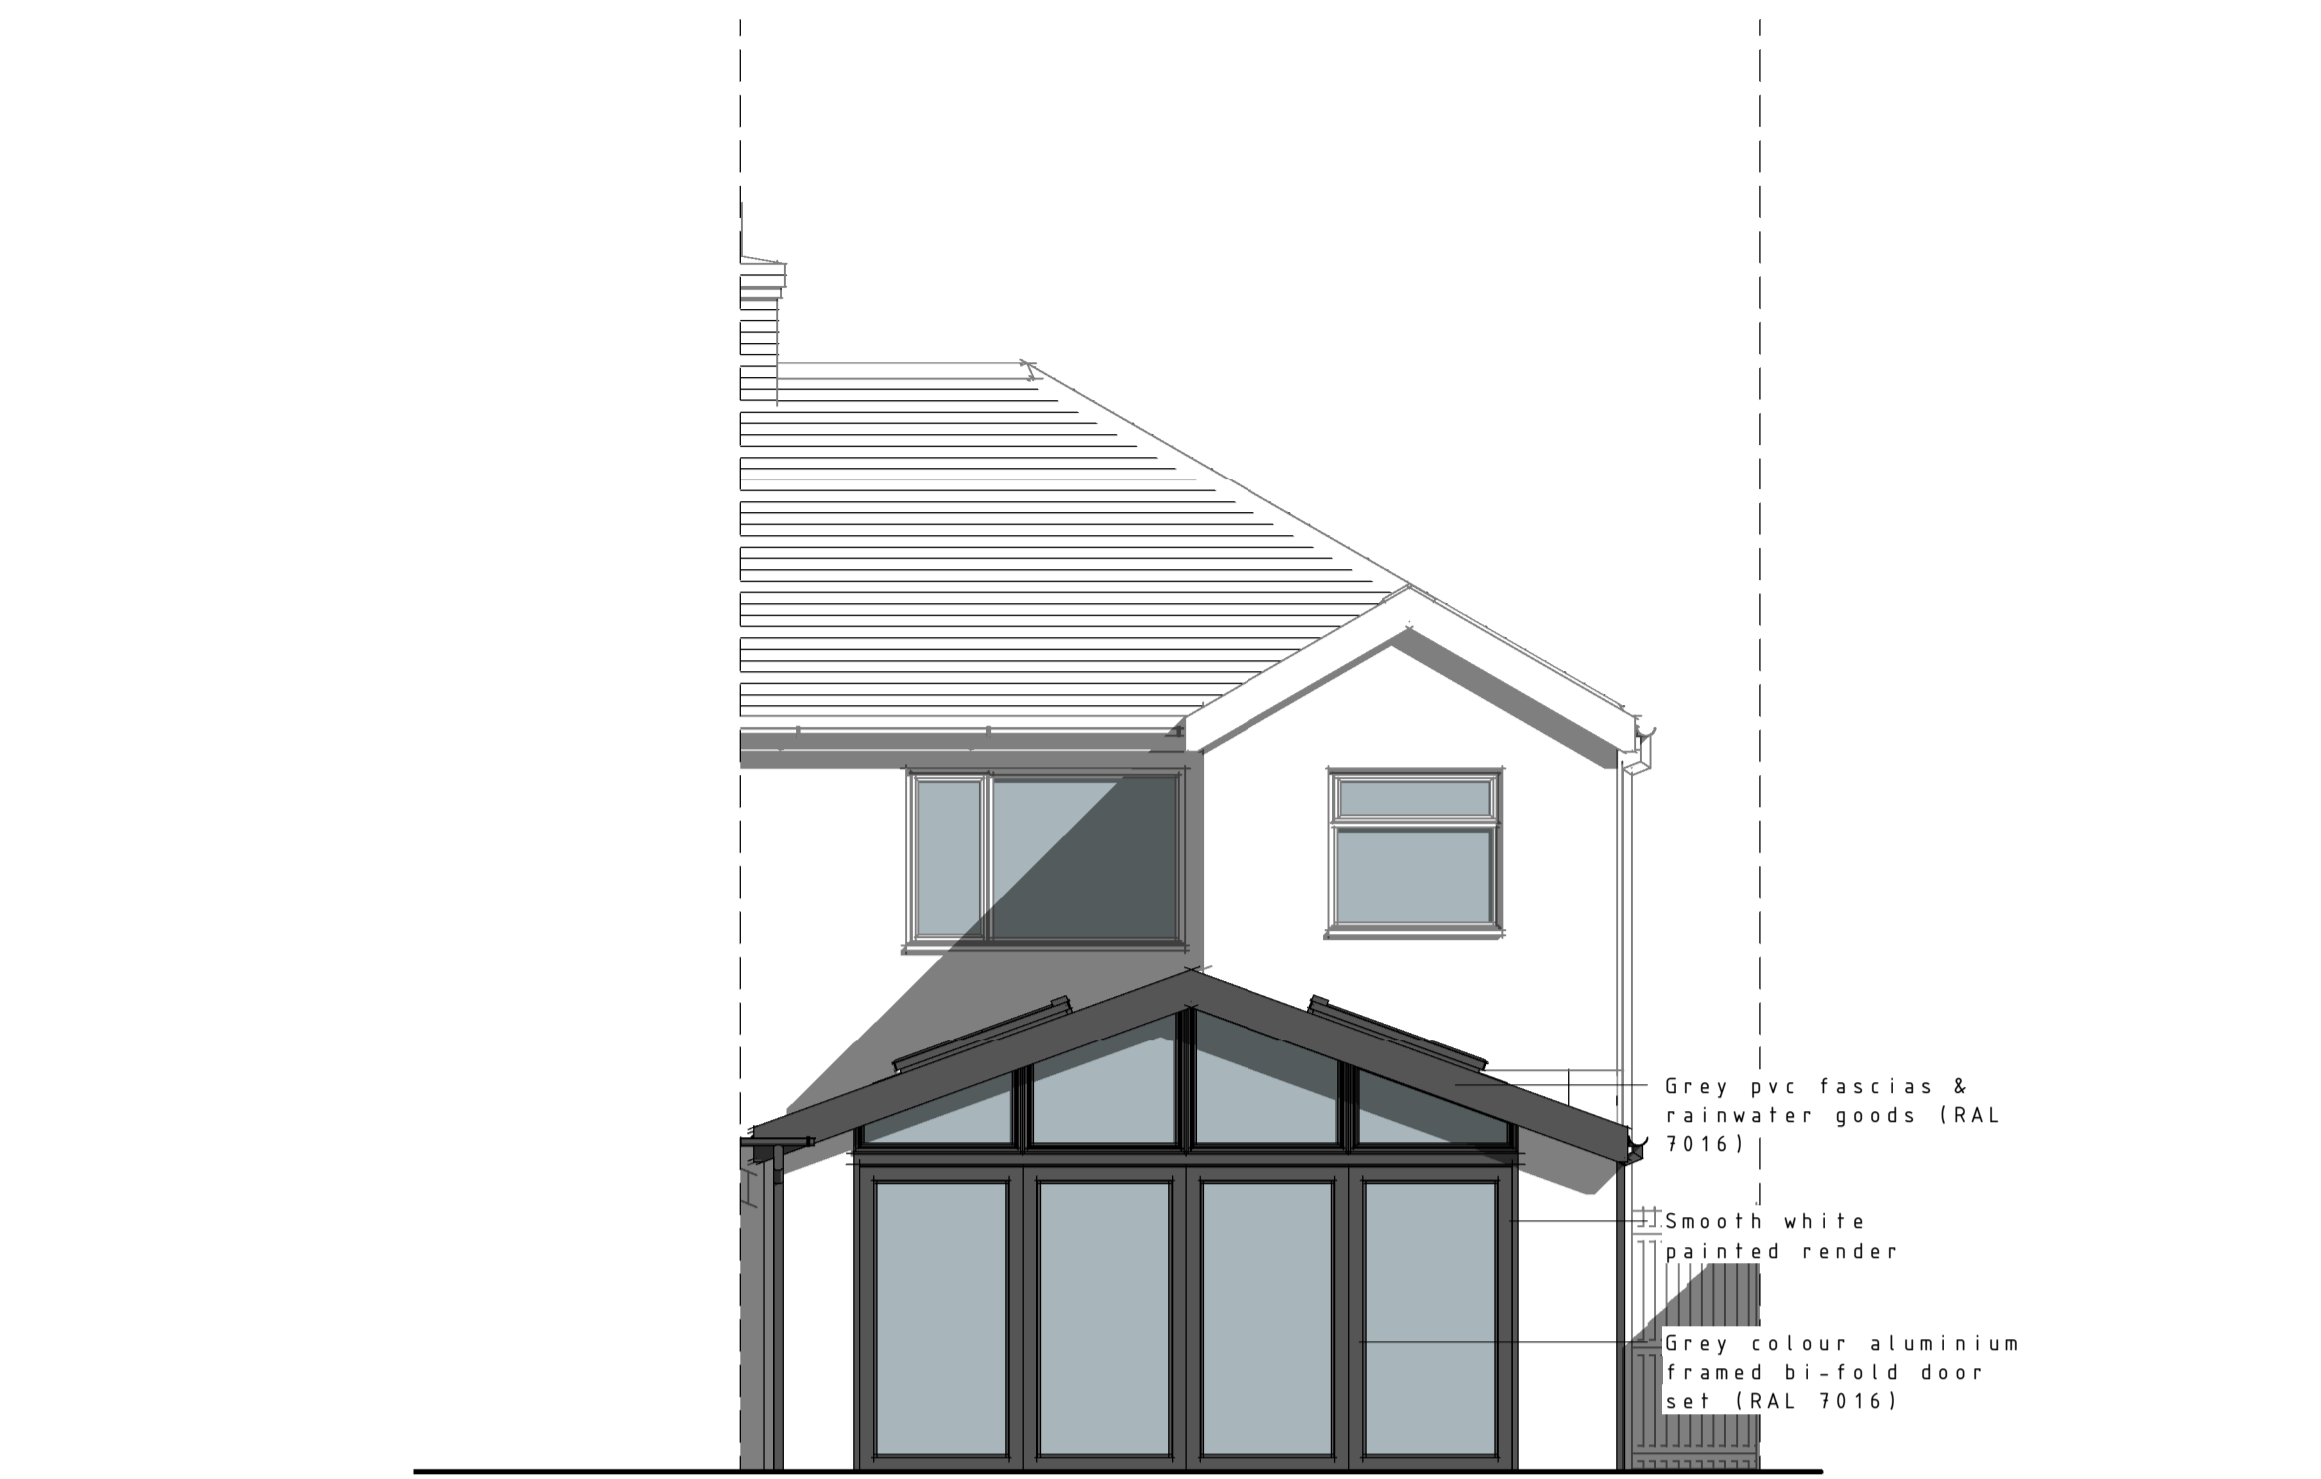

Proposed rear elevation

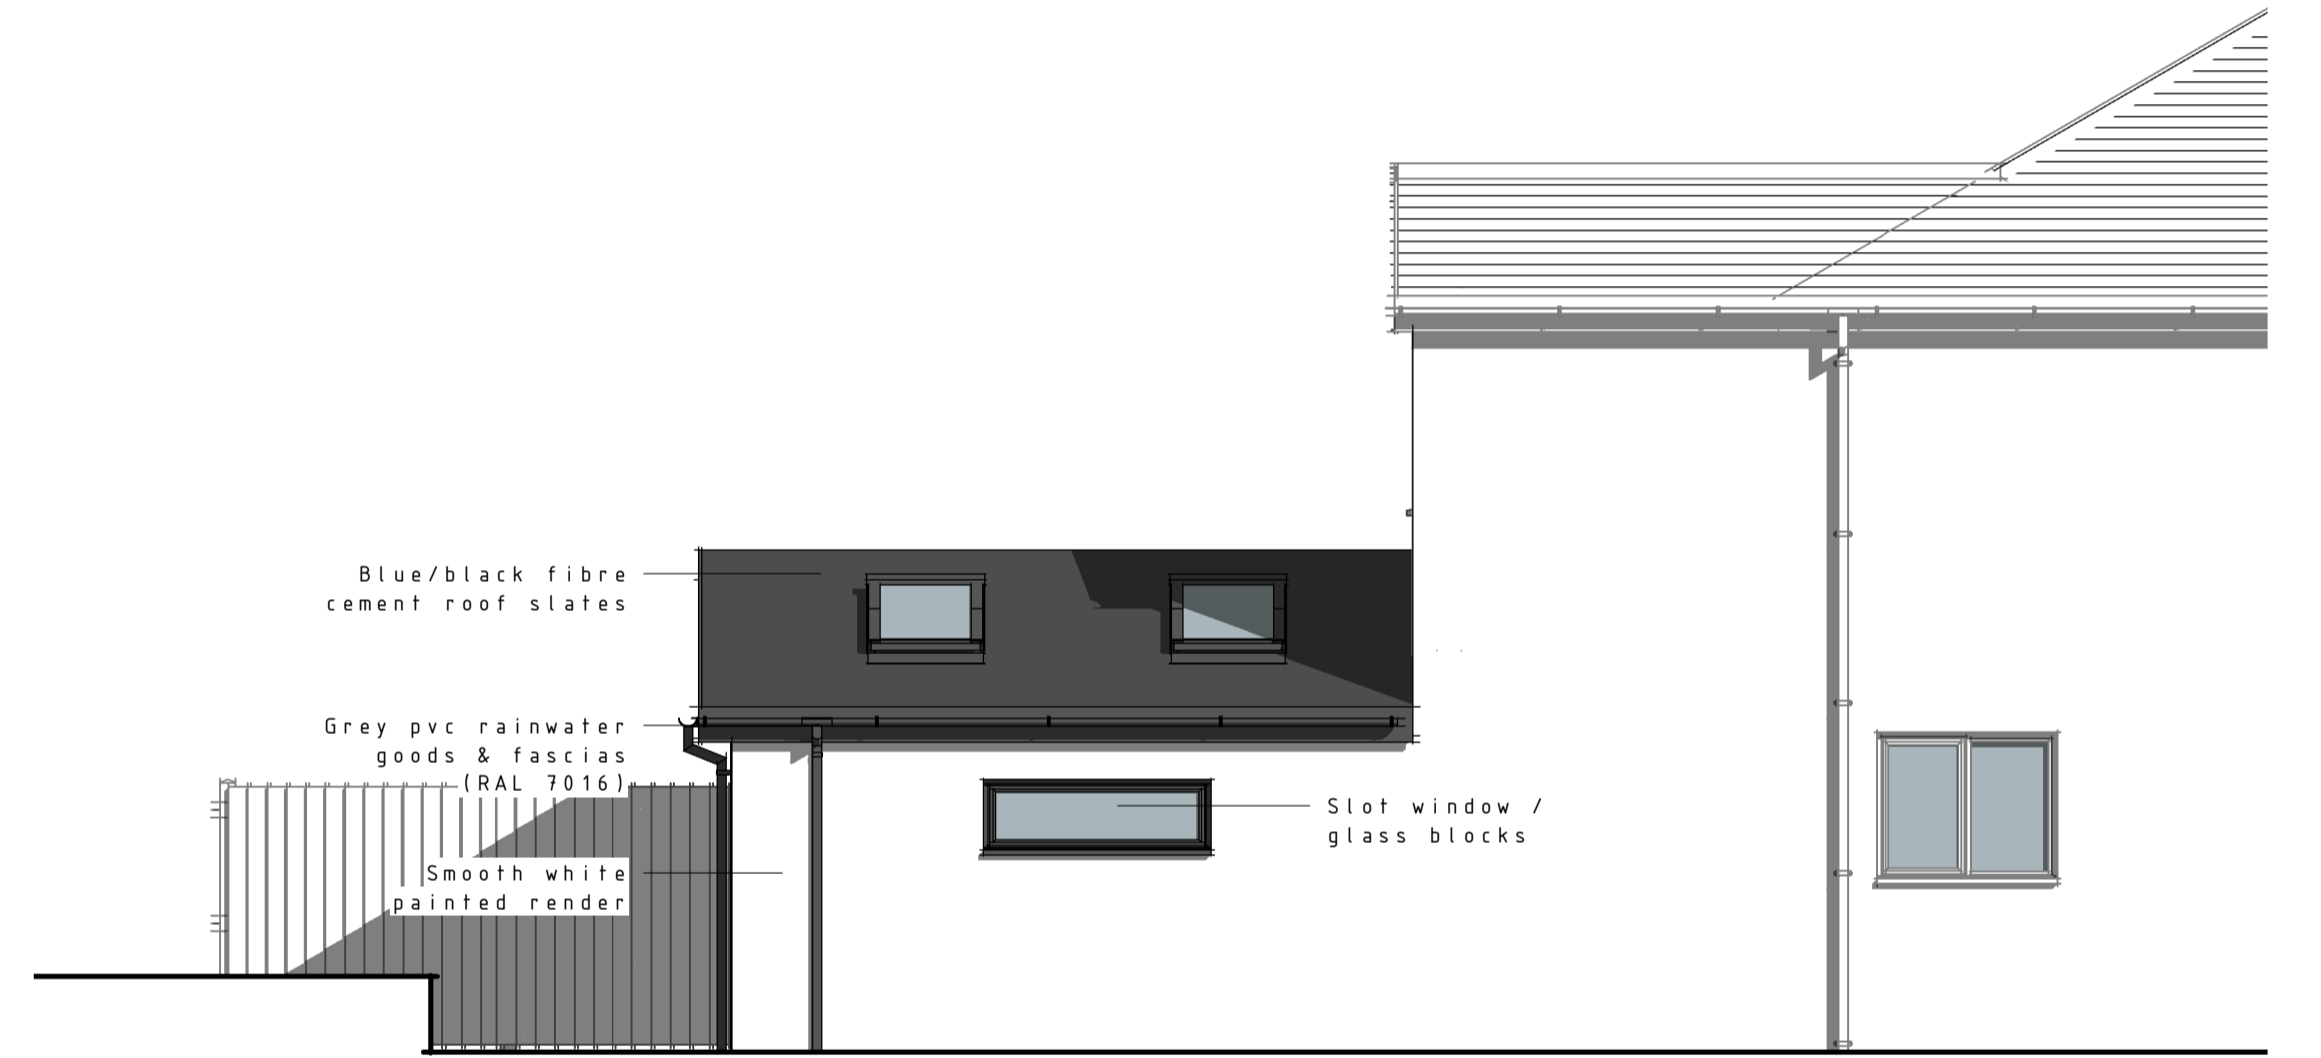

Proposed side elevation 1

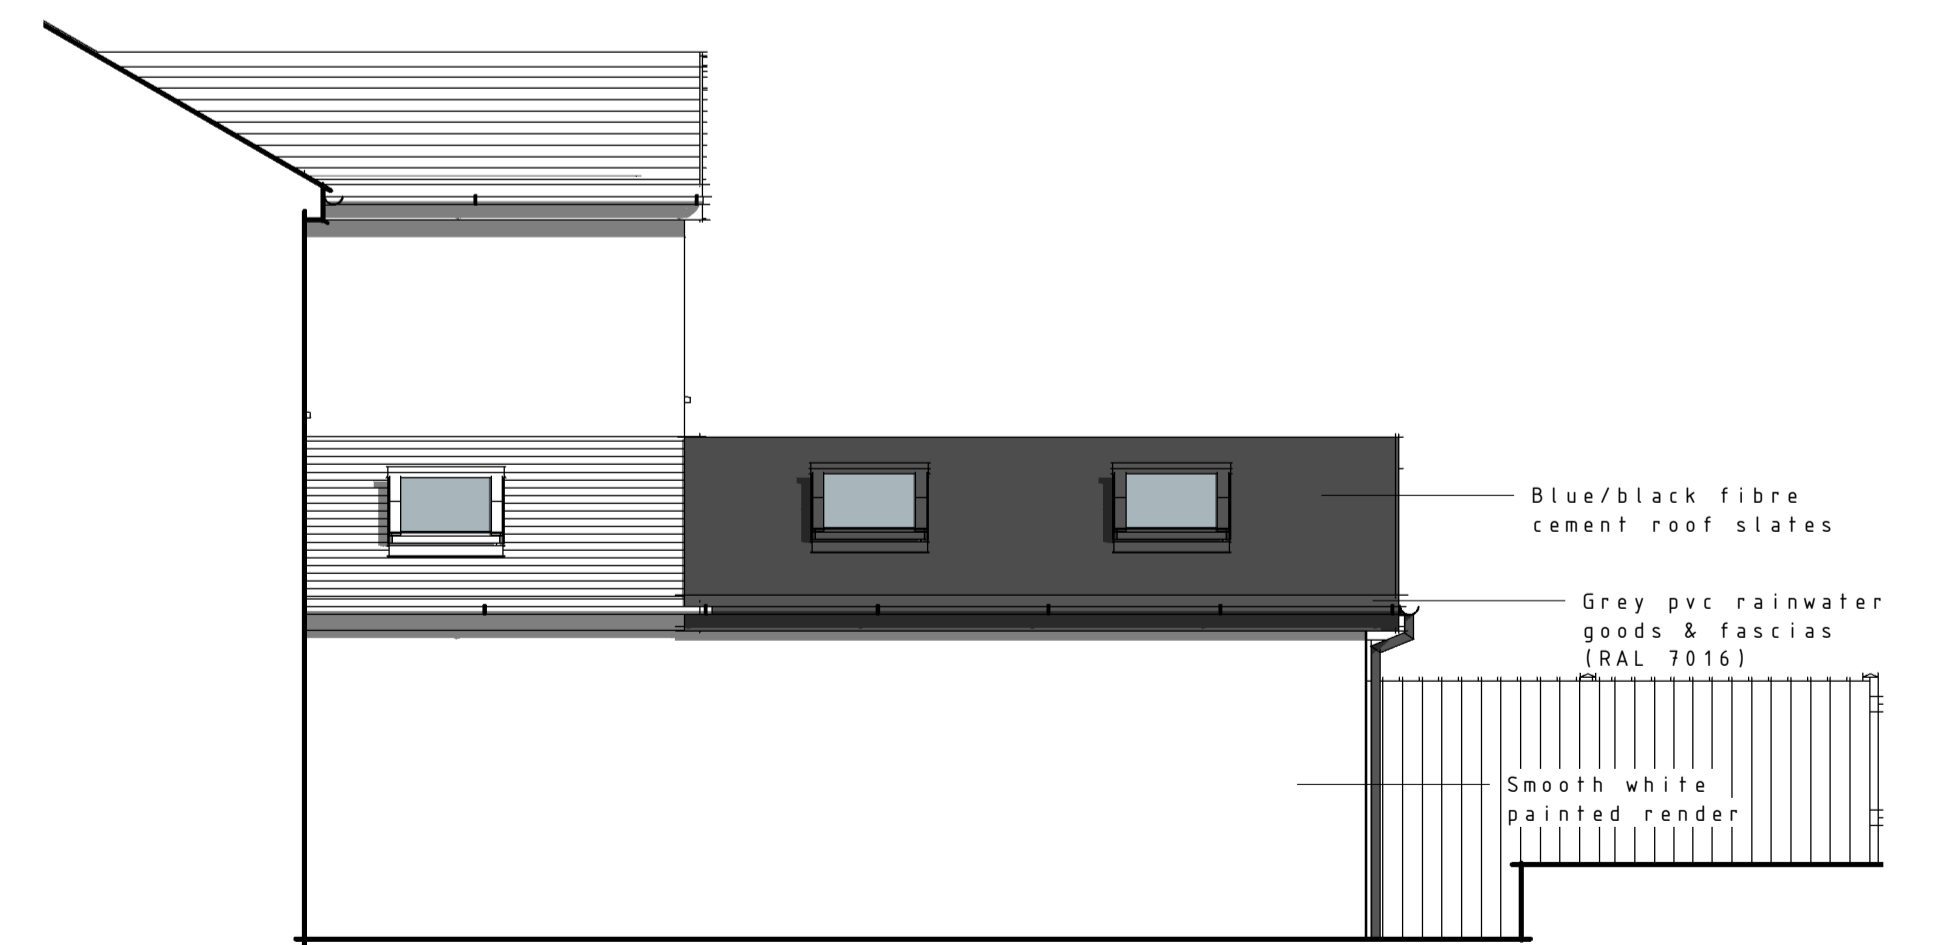

Proposed side elevation 2

NOTES
 Do not scale this drawing.
 All dimensions to be confirmed on site. Architect / agent to be informed of any discrepancies before any action is taken.
 This drawing is copyright (c) StudioHAUS Ltd.

REV	DATE

PROJECT	DRAWING	SCALE	DATE	STATUS	REVISION
10 Britway Road Dinas Powys	Plans as proposed	1:50 @ A1	27 03 2017	PLANNING	