


# PROPOSED



A.J. Design Associates.  
Specialists in Architectural Design, Surveying and Building Engineering.

THE STUDIO, St Giles House, Brook Farm, Llanmaes, Vale of Glamorgan,  
CF61 2XR. - E mail : jones.jenkins@virgin.net, Tel : 01446 678422, Mob : 078 553311 28

This drg. & the works are the copyright of AJ Design Associates and may not be amended or re-produced without written permission. No liability will be accepted for amendments made by a third pt

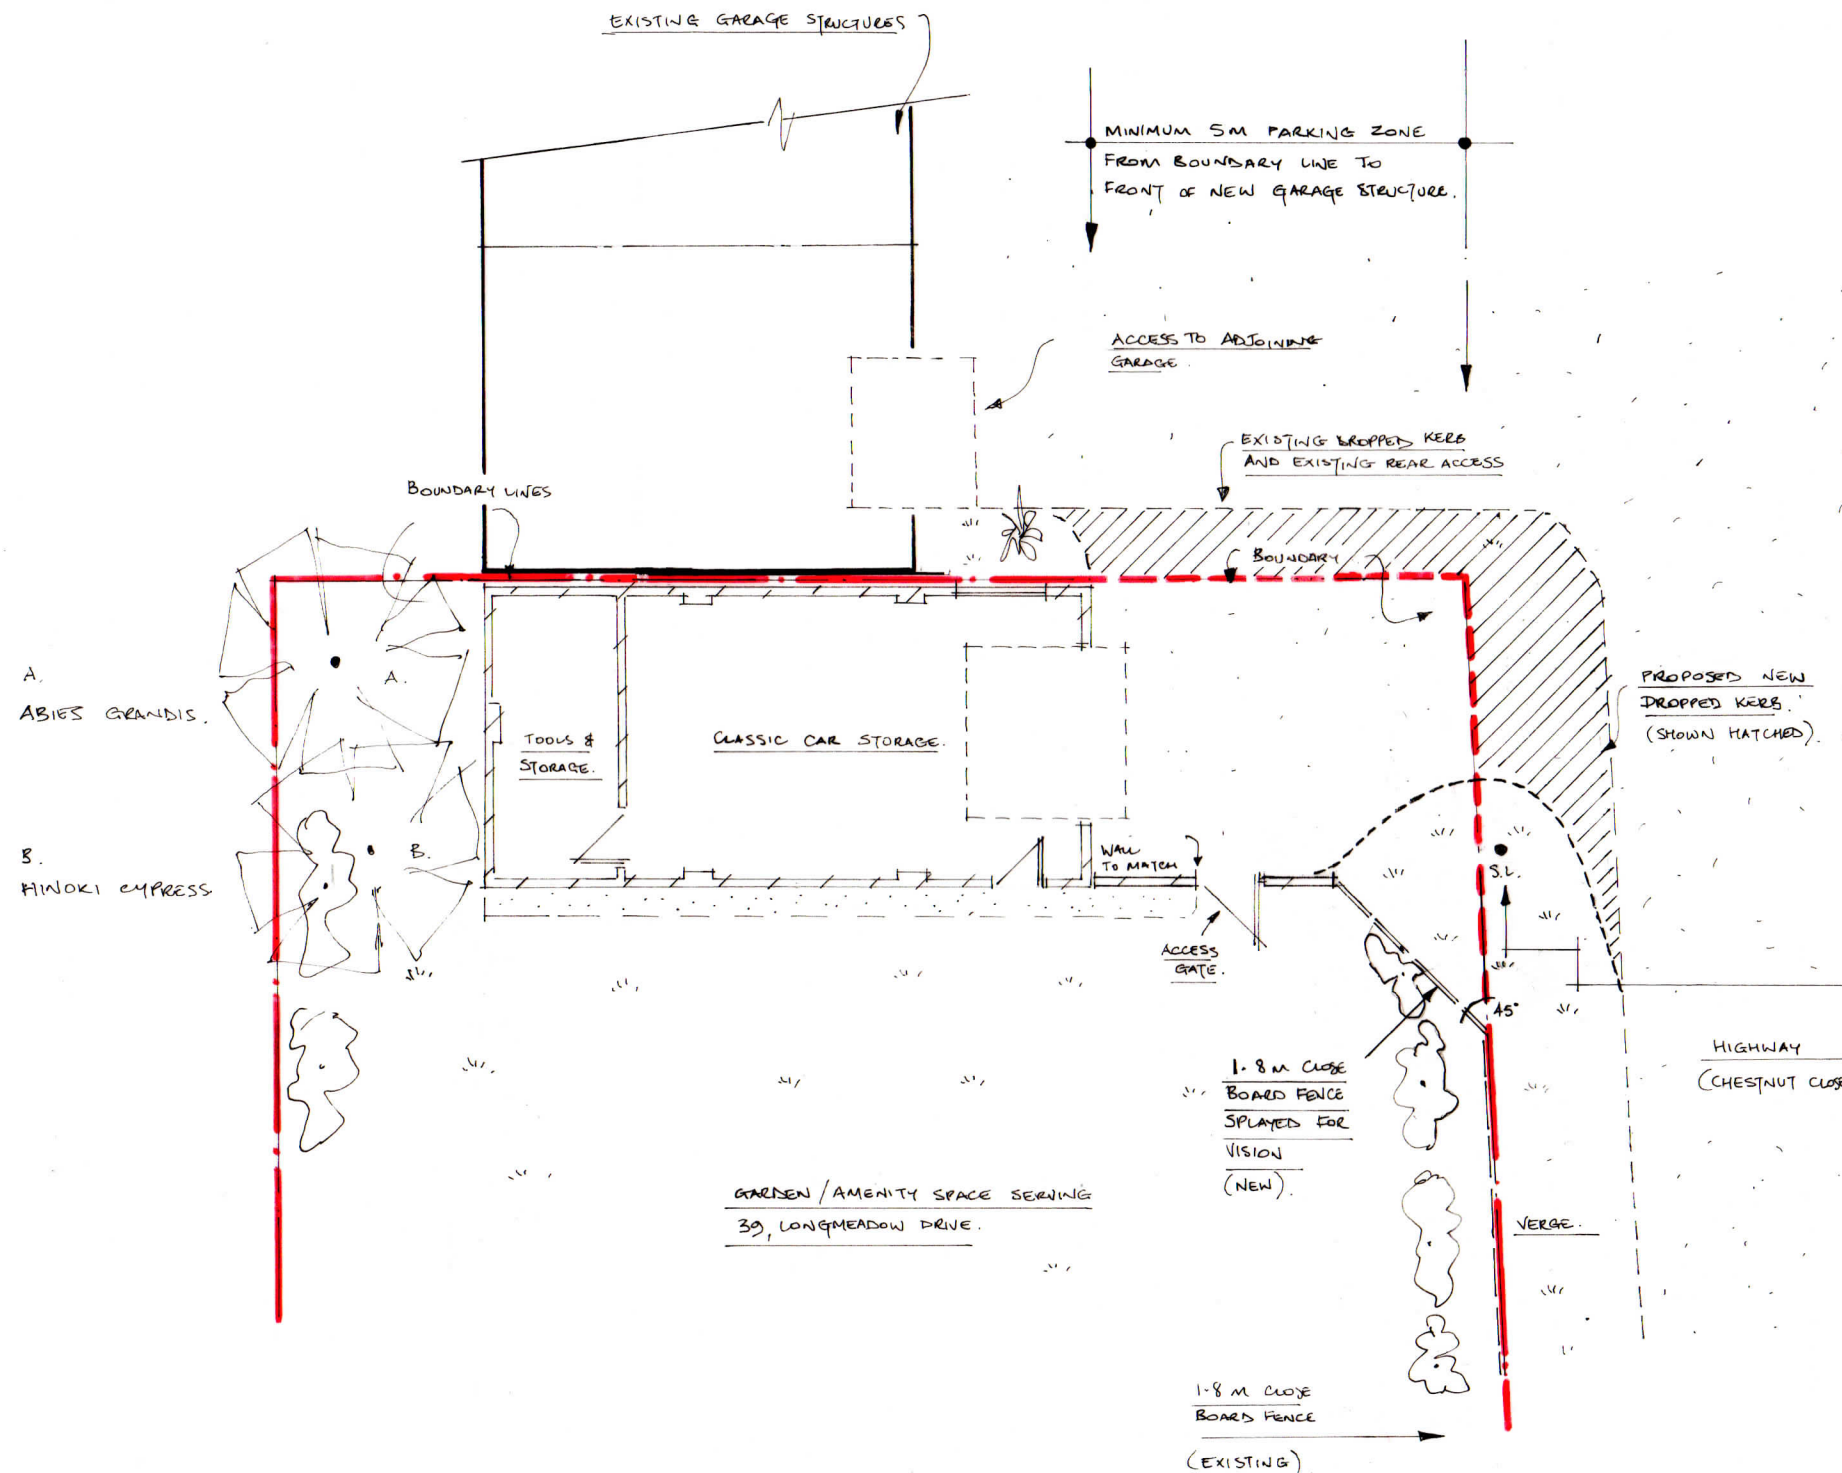

# SITE LAYOUT PLAN SCALE 1 : 100

S.L. = EXISTING STREET LAMP.

N.B. AS AGREED WITH HIGHWAYS ENGINEER MR PETER COUGHAN ON THE 5<sup>th</sup> JULY 2017, IT IS PROPOSED TO LEAVE THE EXISTING STREET LAMP IN ITS CURRENT POSITION AS SHOWN, WITH DROPPED KERB AREA (SHOWN HATCHED) 1 METRE DISTANCE FROM S.L.

REVISION A - 17<sup>th</sup> JULY 2017.

Scale 1:100 @ A3 - DRG. 03.