



REVISIONS

Rev:

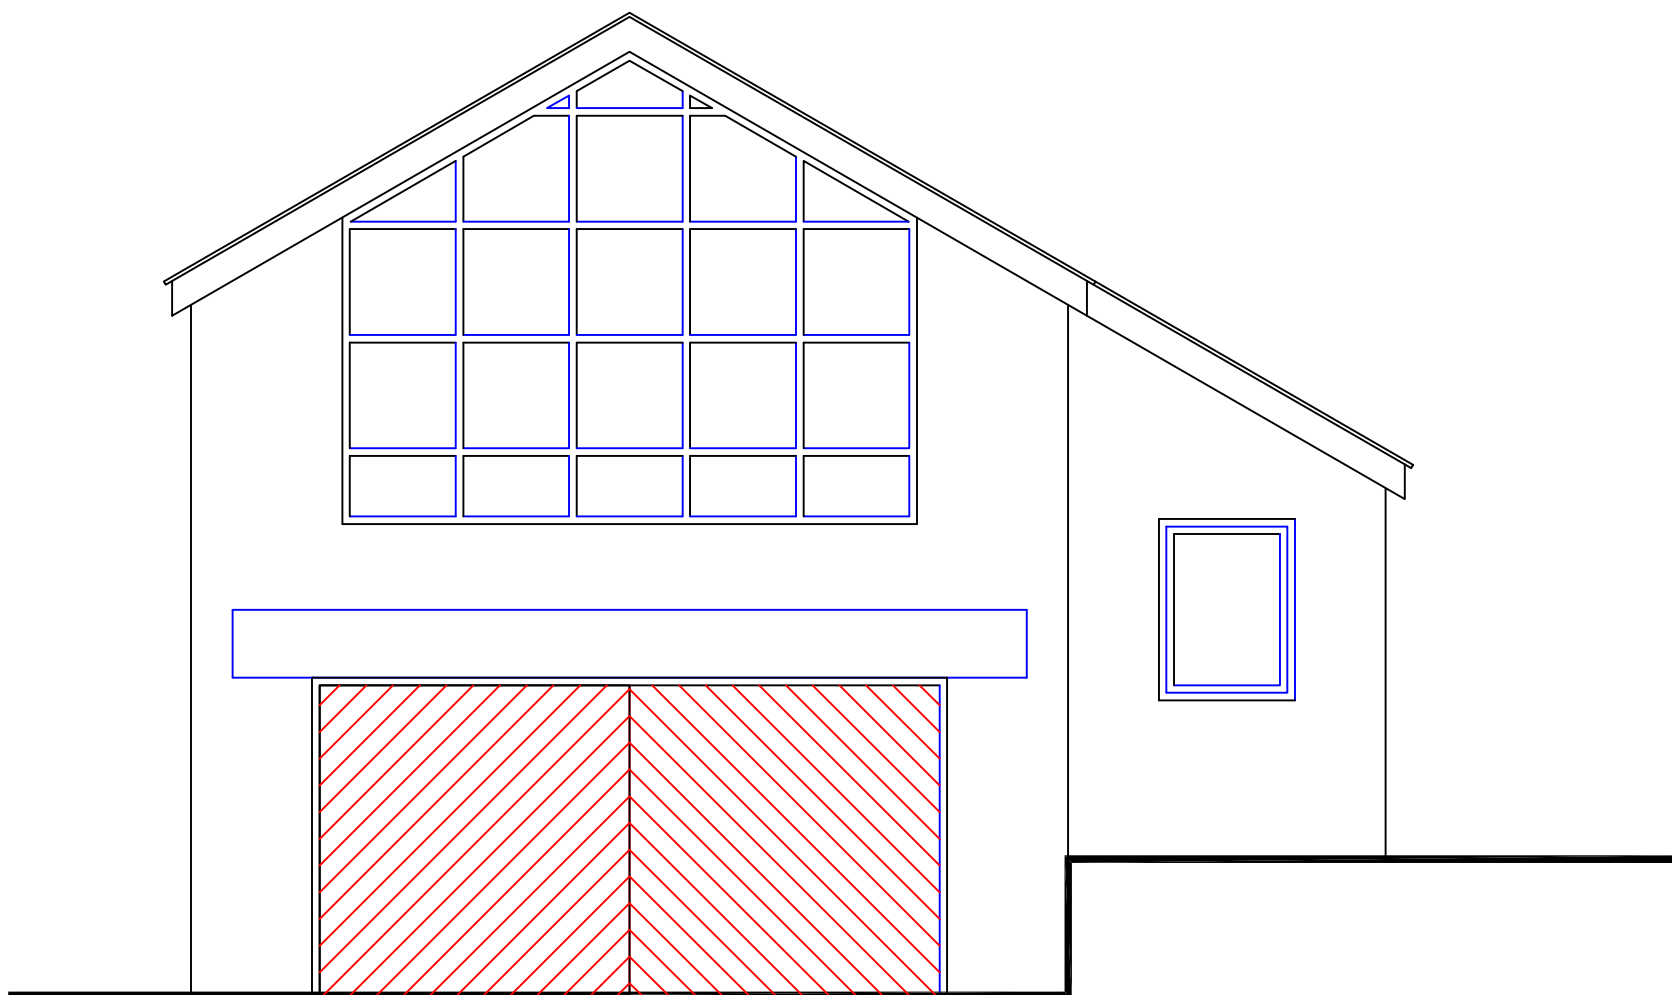

FRONT ELEVATION

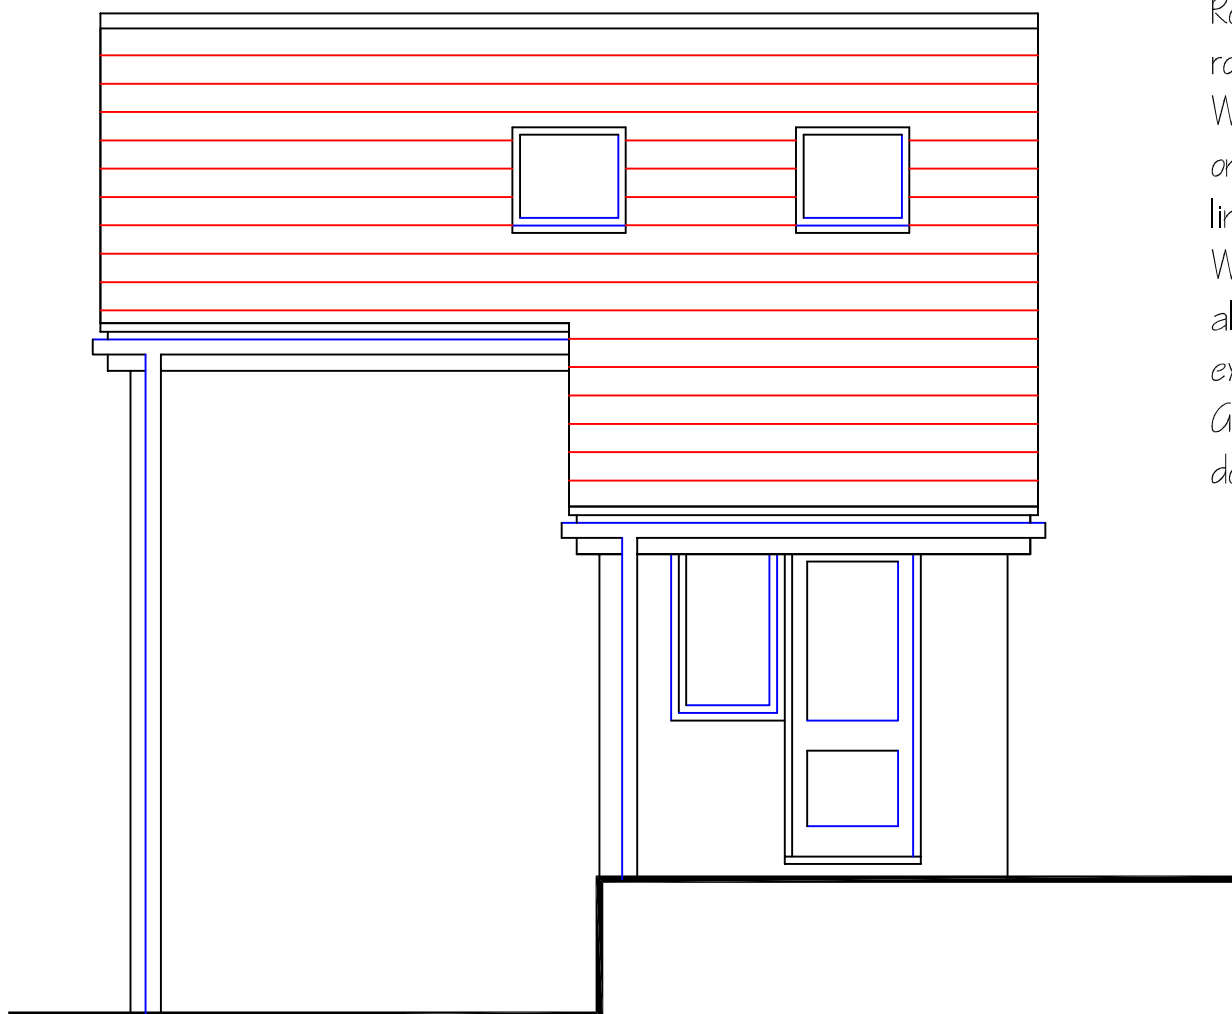

SIDE ELEVATION

New accommodation to comprise double garage with open study area above.

External finishes throughout to match existing property -

Roof finishes - Artificial cement slates with Velux rooflights.

Wall Finishes - white painted sand cement render on cavity blockwork and exposed precast concrete lintel above garage door.

Windows to be white polyester powder coated aluminium double glazed units suitable for severely exposed location.

Garage door to be chevron pattern up and over double door.



**ORIEL DESIGN LIMITED**  
Ty Cefn, Rectory Road, Cardiff, CF5 1QL  
tel: 029 2038 8663 email: info@orielarchitects.co.uk

**PROPOSED DETACHED GARAGE  
WESTRA FACH, DINAS POWYS  
for MR & MRS CURRAN**

**PROP. FRONT & SIDE ELEV.**

Drq No. 0552/56 | Rev: | Scale: 1/50@A3 | Date: Apr. 2017

DO NOT SCALE THIS DRAWING IS COPYRIGHT

Chartered Architects Project Managers