



REVISIONS

Rev:

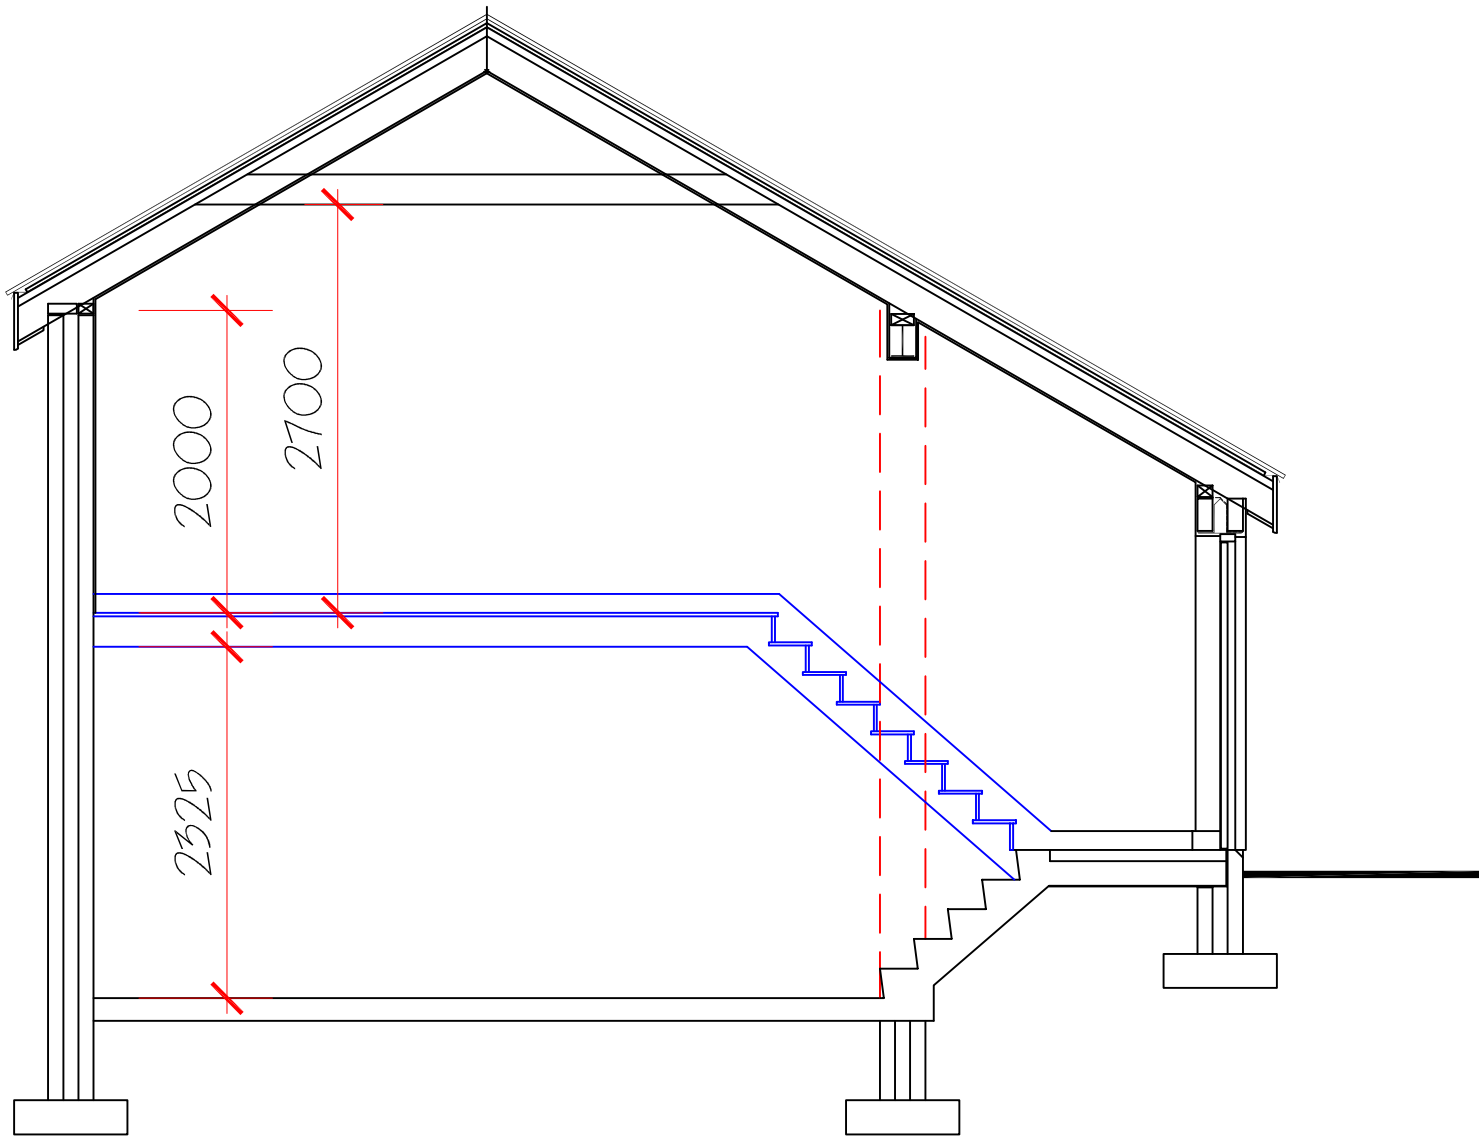

PROPOSED SECTION

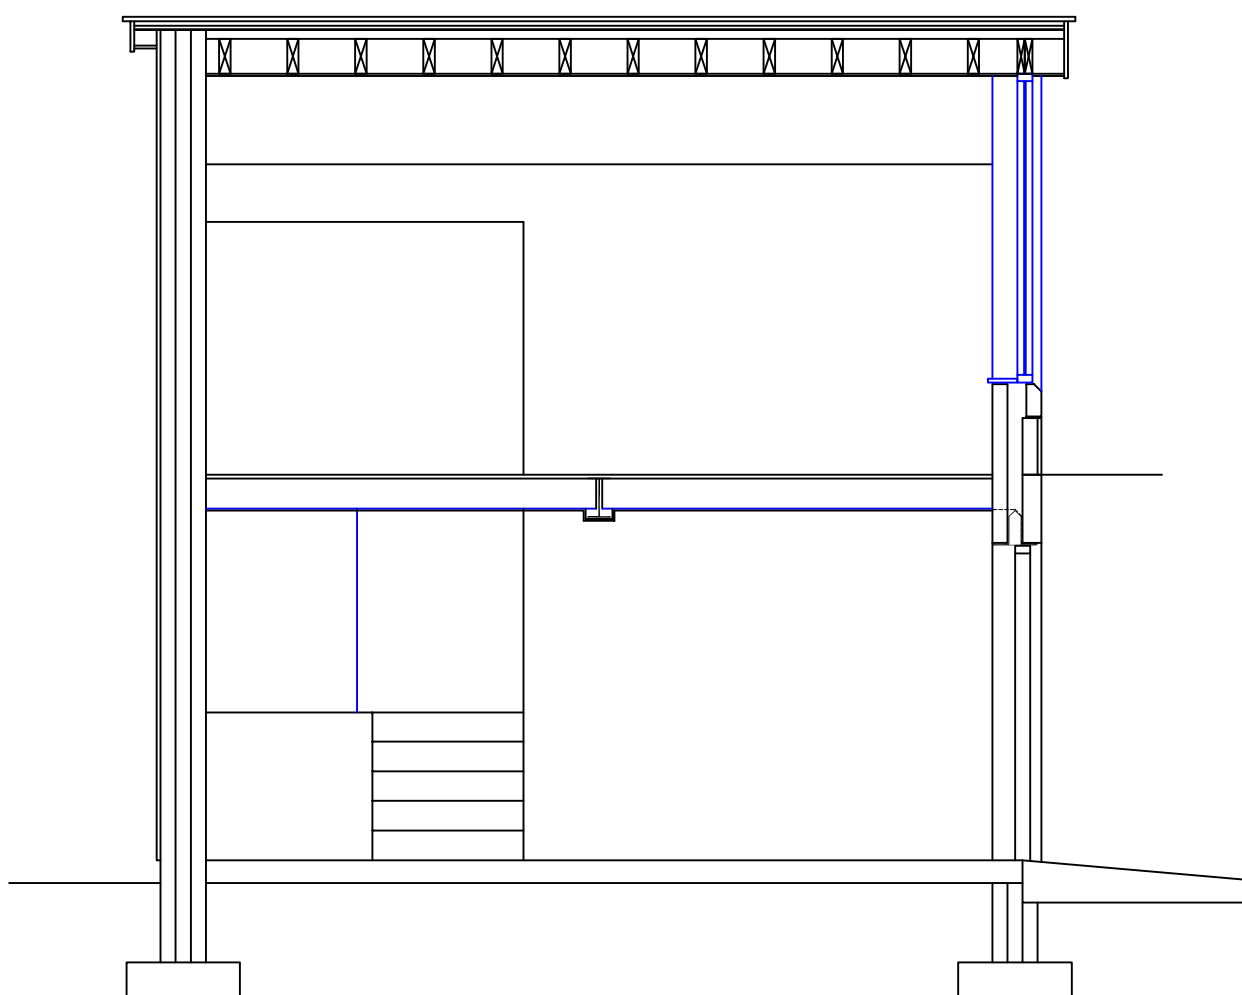

PROPOSED SECTION



Chartered Architects
Project Managers
Residential Specialists

ORIEL DESIGN LIMITED
Ty Cefn, Rectory Road, Cardiff, CF5 1QL
tel: 029 2038 8663 email: info@orielarchitects.co.uk

PROPOSED DETACHED GARAGE
WESTRA FACH, DINAS POWYS
for MR & MRS CURRAN

PROP. SECTIONS.

Drg No. 0552/58 | Rev: | Scale: 1/50@A3 | Date: Apr 2017

DO NOT SCALE THIS DRAWING IS COPYRIGHT