



REVISIONS

Rev:

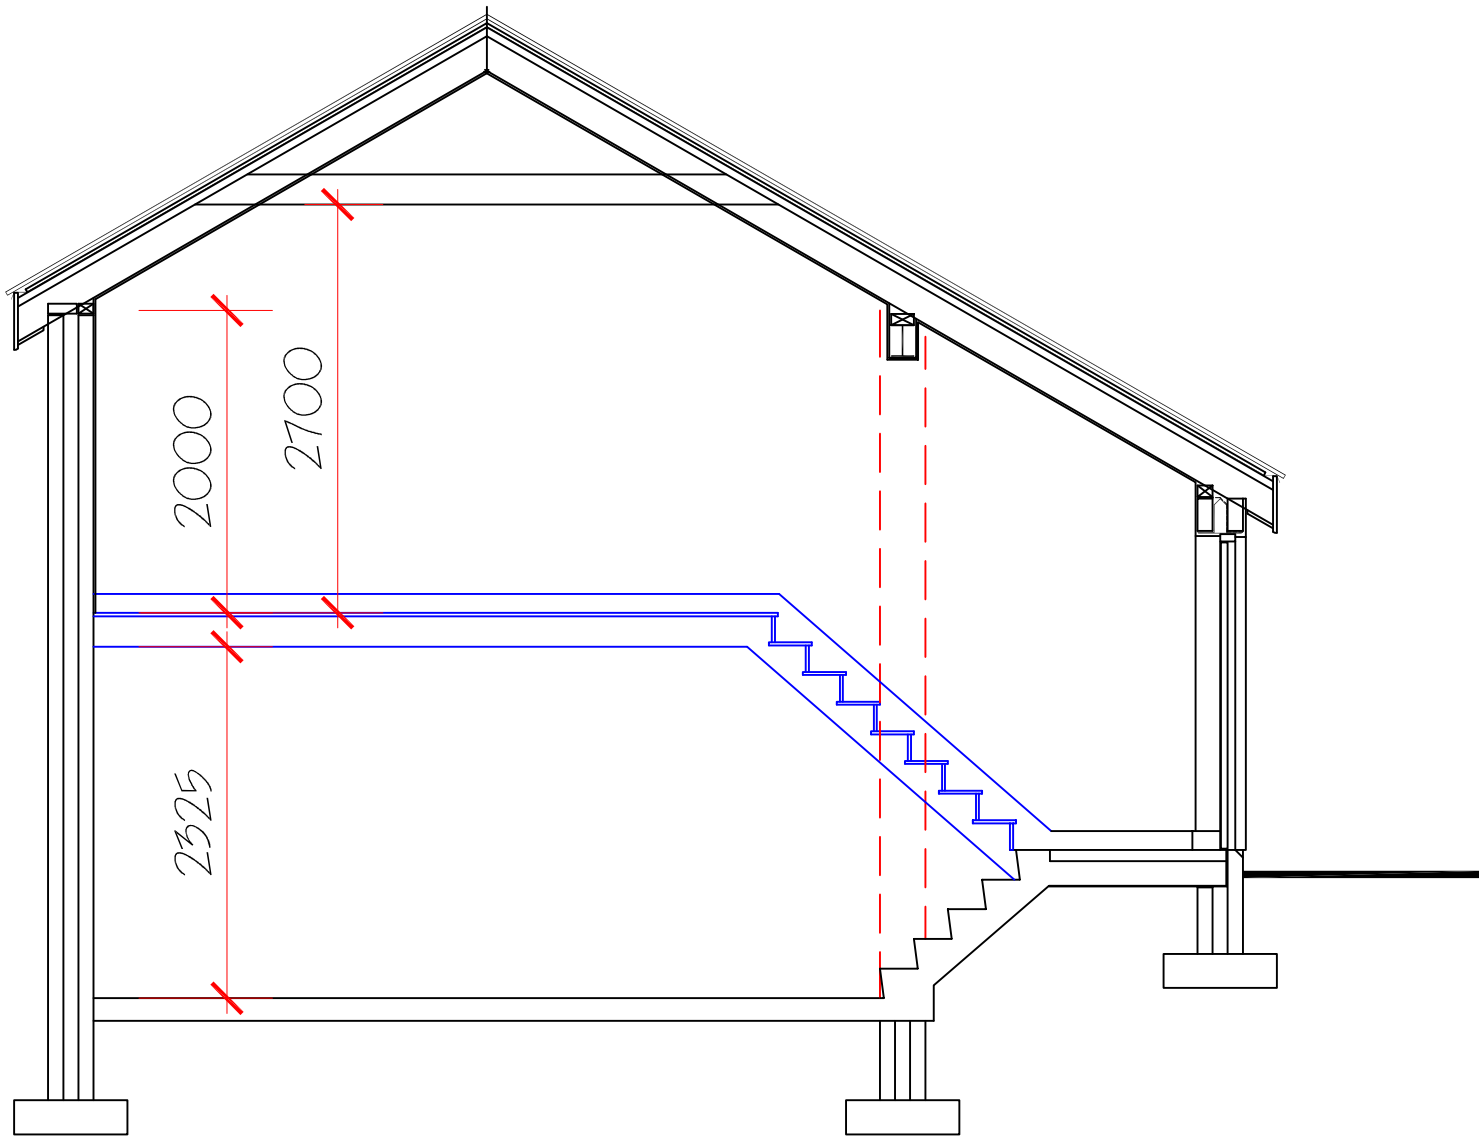

PROPOSED SECTION

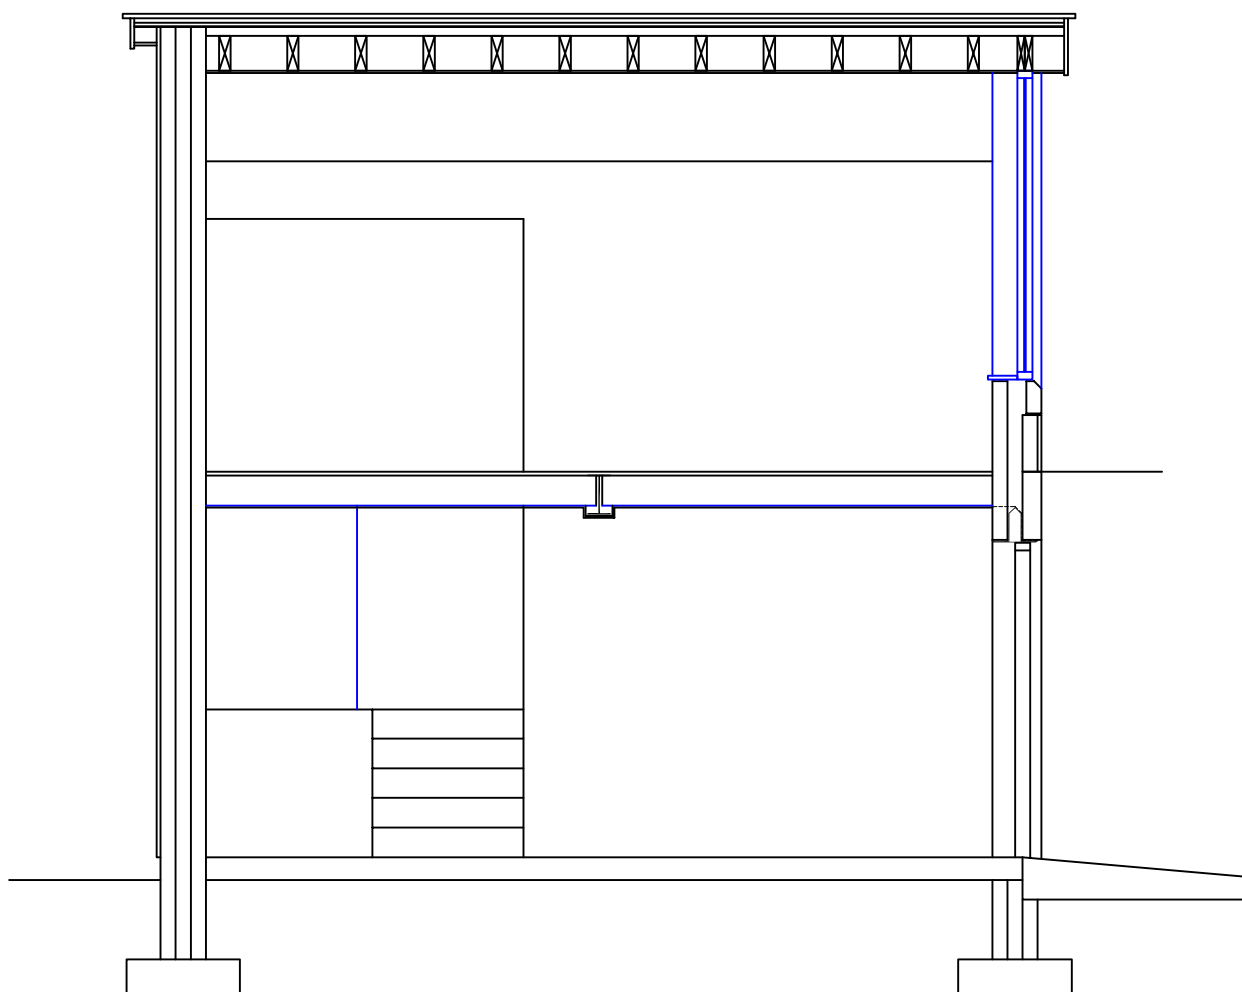

PROPOSED SECTION



Chartered Architects  
Project Managers  
Residential Specialists

**ORIEL DESIGN LIMITED**  
Ty Cefn, Rectory Road, Cardiff, CF5 1QL  
tel: 029 2038 8663 email: info@orielarchitects.co.uk

**PROPOSED DETACHED GARAGE**  
**WESTRA FACH, DINAS POWYS**  
for MR & MRS CURRAN

**PROP. SECTIONS.**

Drg No. 0552/58 | Rev: | Scale: 1/50@A3 | Date: Apr 2017

DO NOT SCALE THIS DRAWING IS COPYRIGHT