


REVISIONS

Rev:

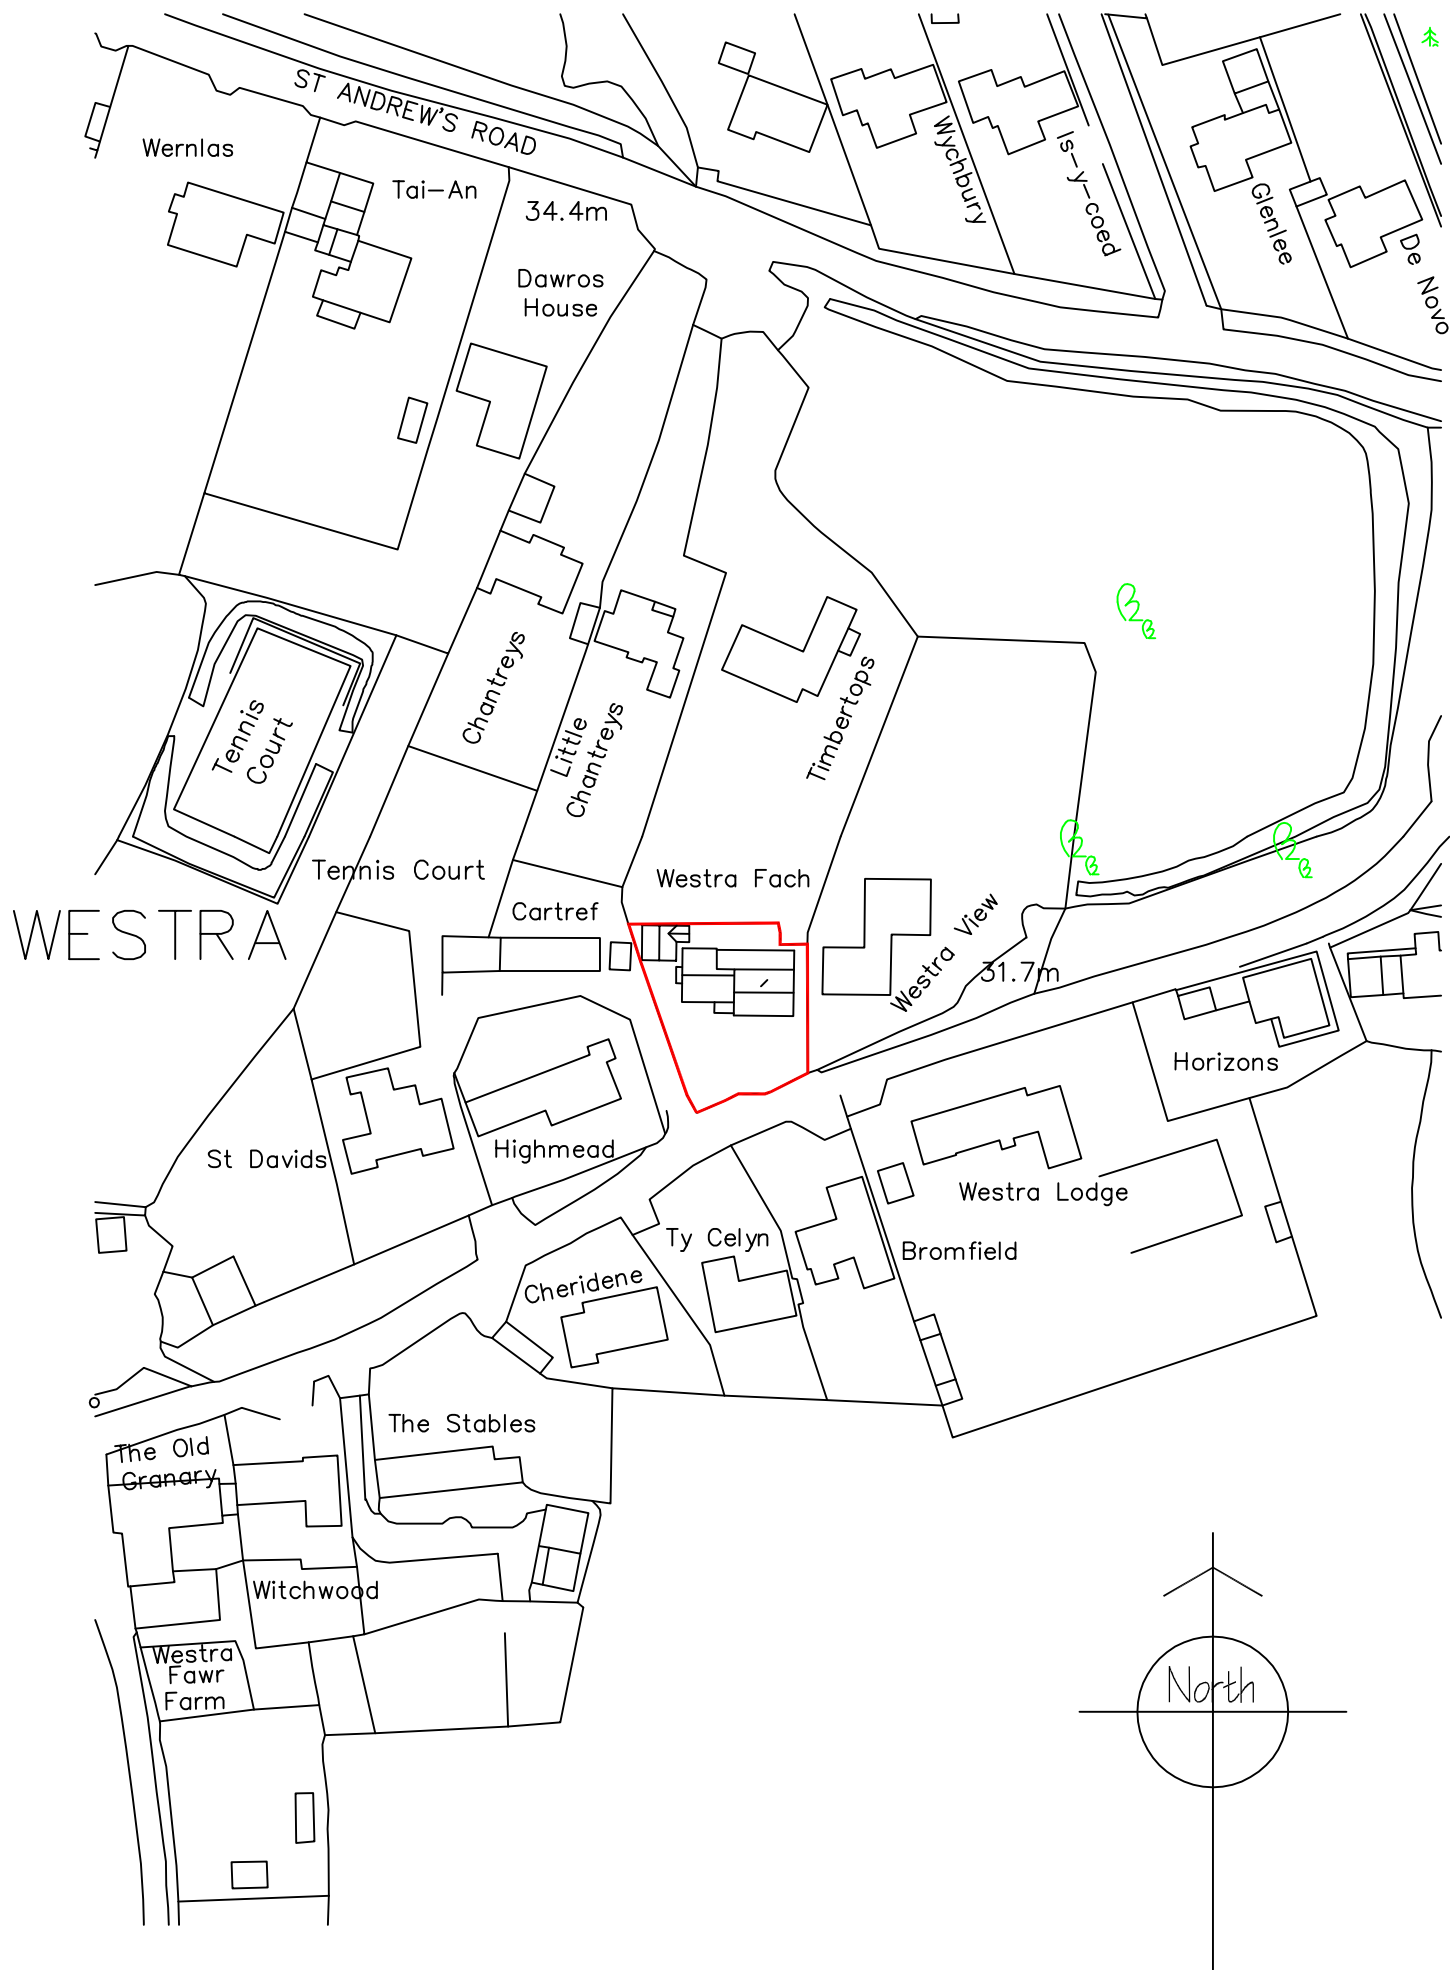

ORIEL DESIGN LIMITED
Ty Cefn, Rectory Road, Cardiff, CF5 1QL
tel: 029 2038 8863 email: info@orielarchitects.co.uk

**PROPOSED DETACHED GARAGE
WESTRA FACH, DINAS POWYS
for MR & MRS CURRAN**

SITE LOCATION PLAN

Drq No. 0552/50 Rev: Scale: 1/1250@A3 Date: Apr 2017

DO NOT SCALE THIS DRAWING IS COPYRIGHT