



Scale 1:100

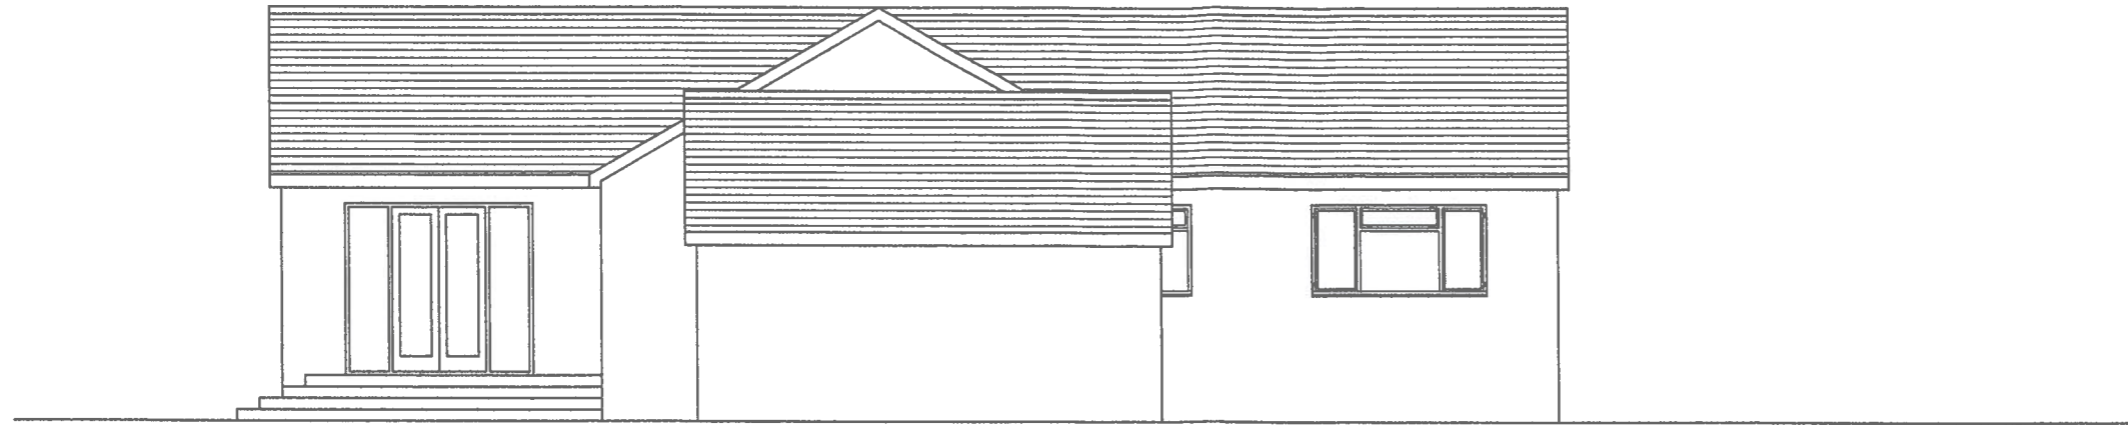

Existing side elevation

RECEIVED
8 MAY 2017
Regeneration
and Planning

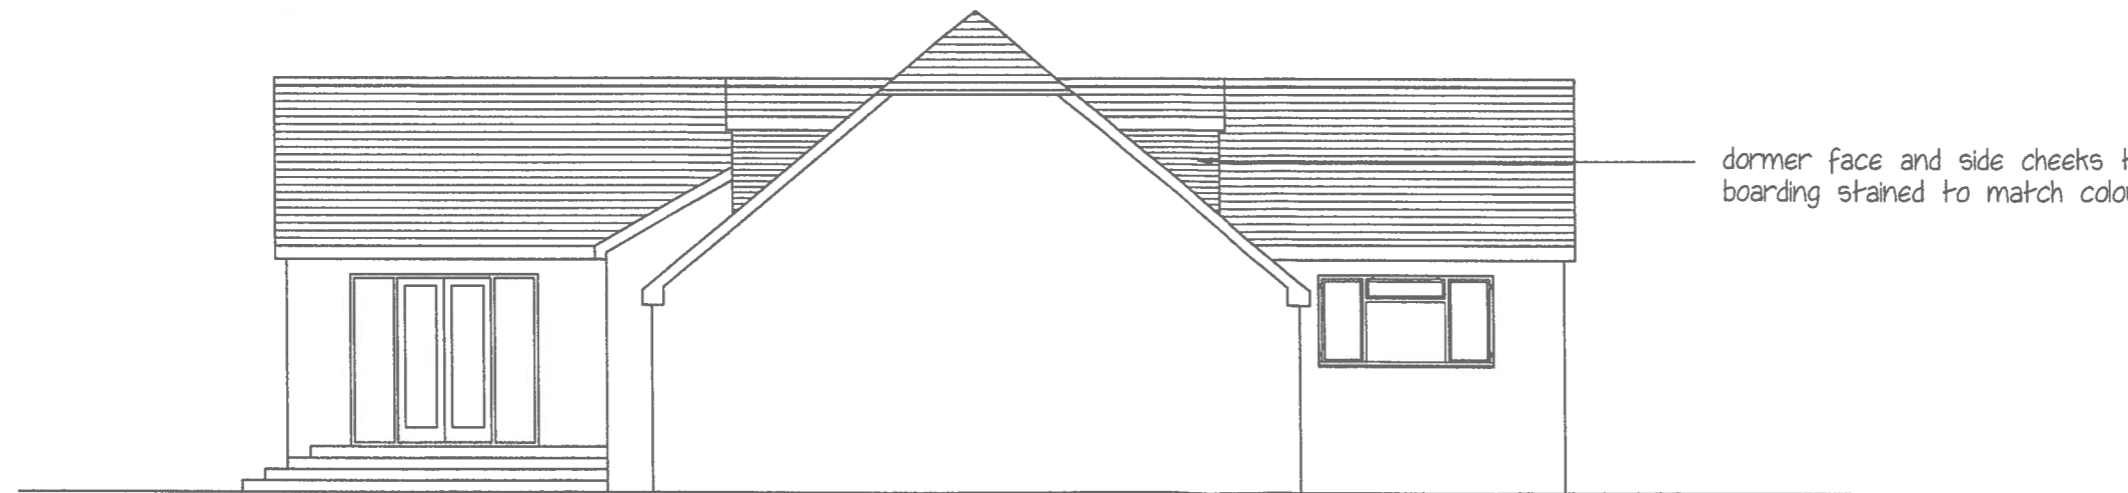

Proposed side elevation (REVISED)

1700469 FUL