


Revised Parking Bryneithin, Dinas Powys

Arboricultural Impact Assessment

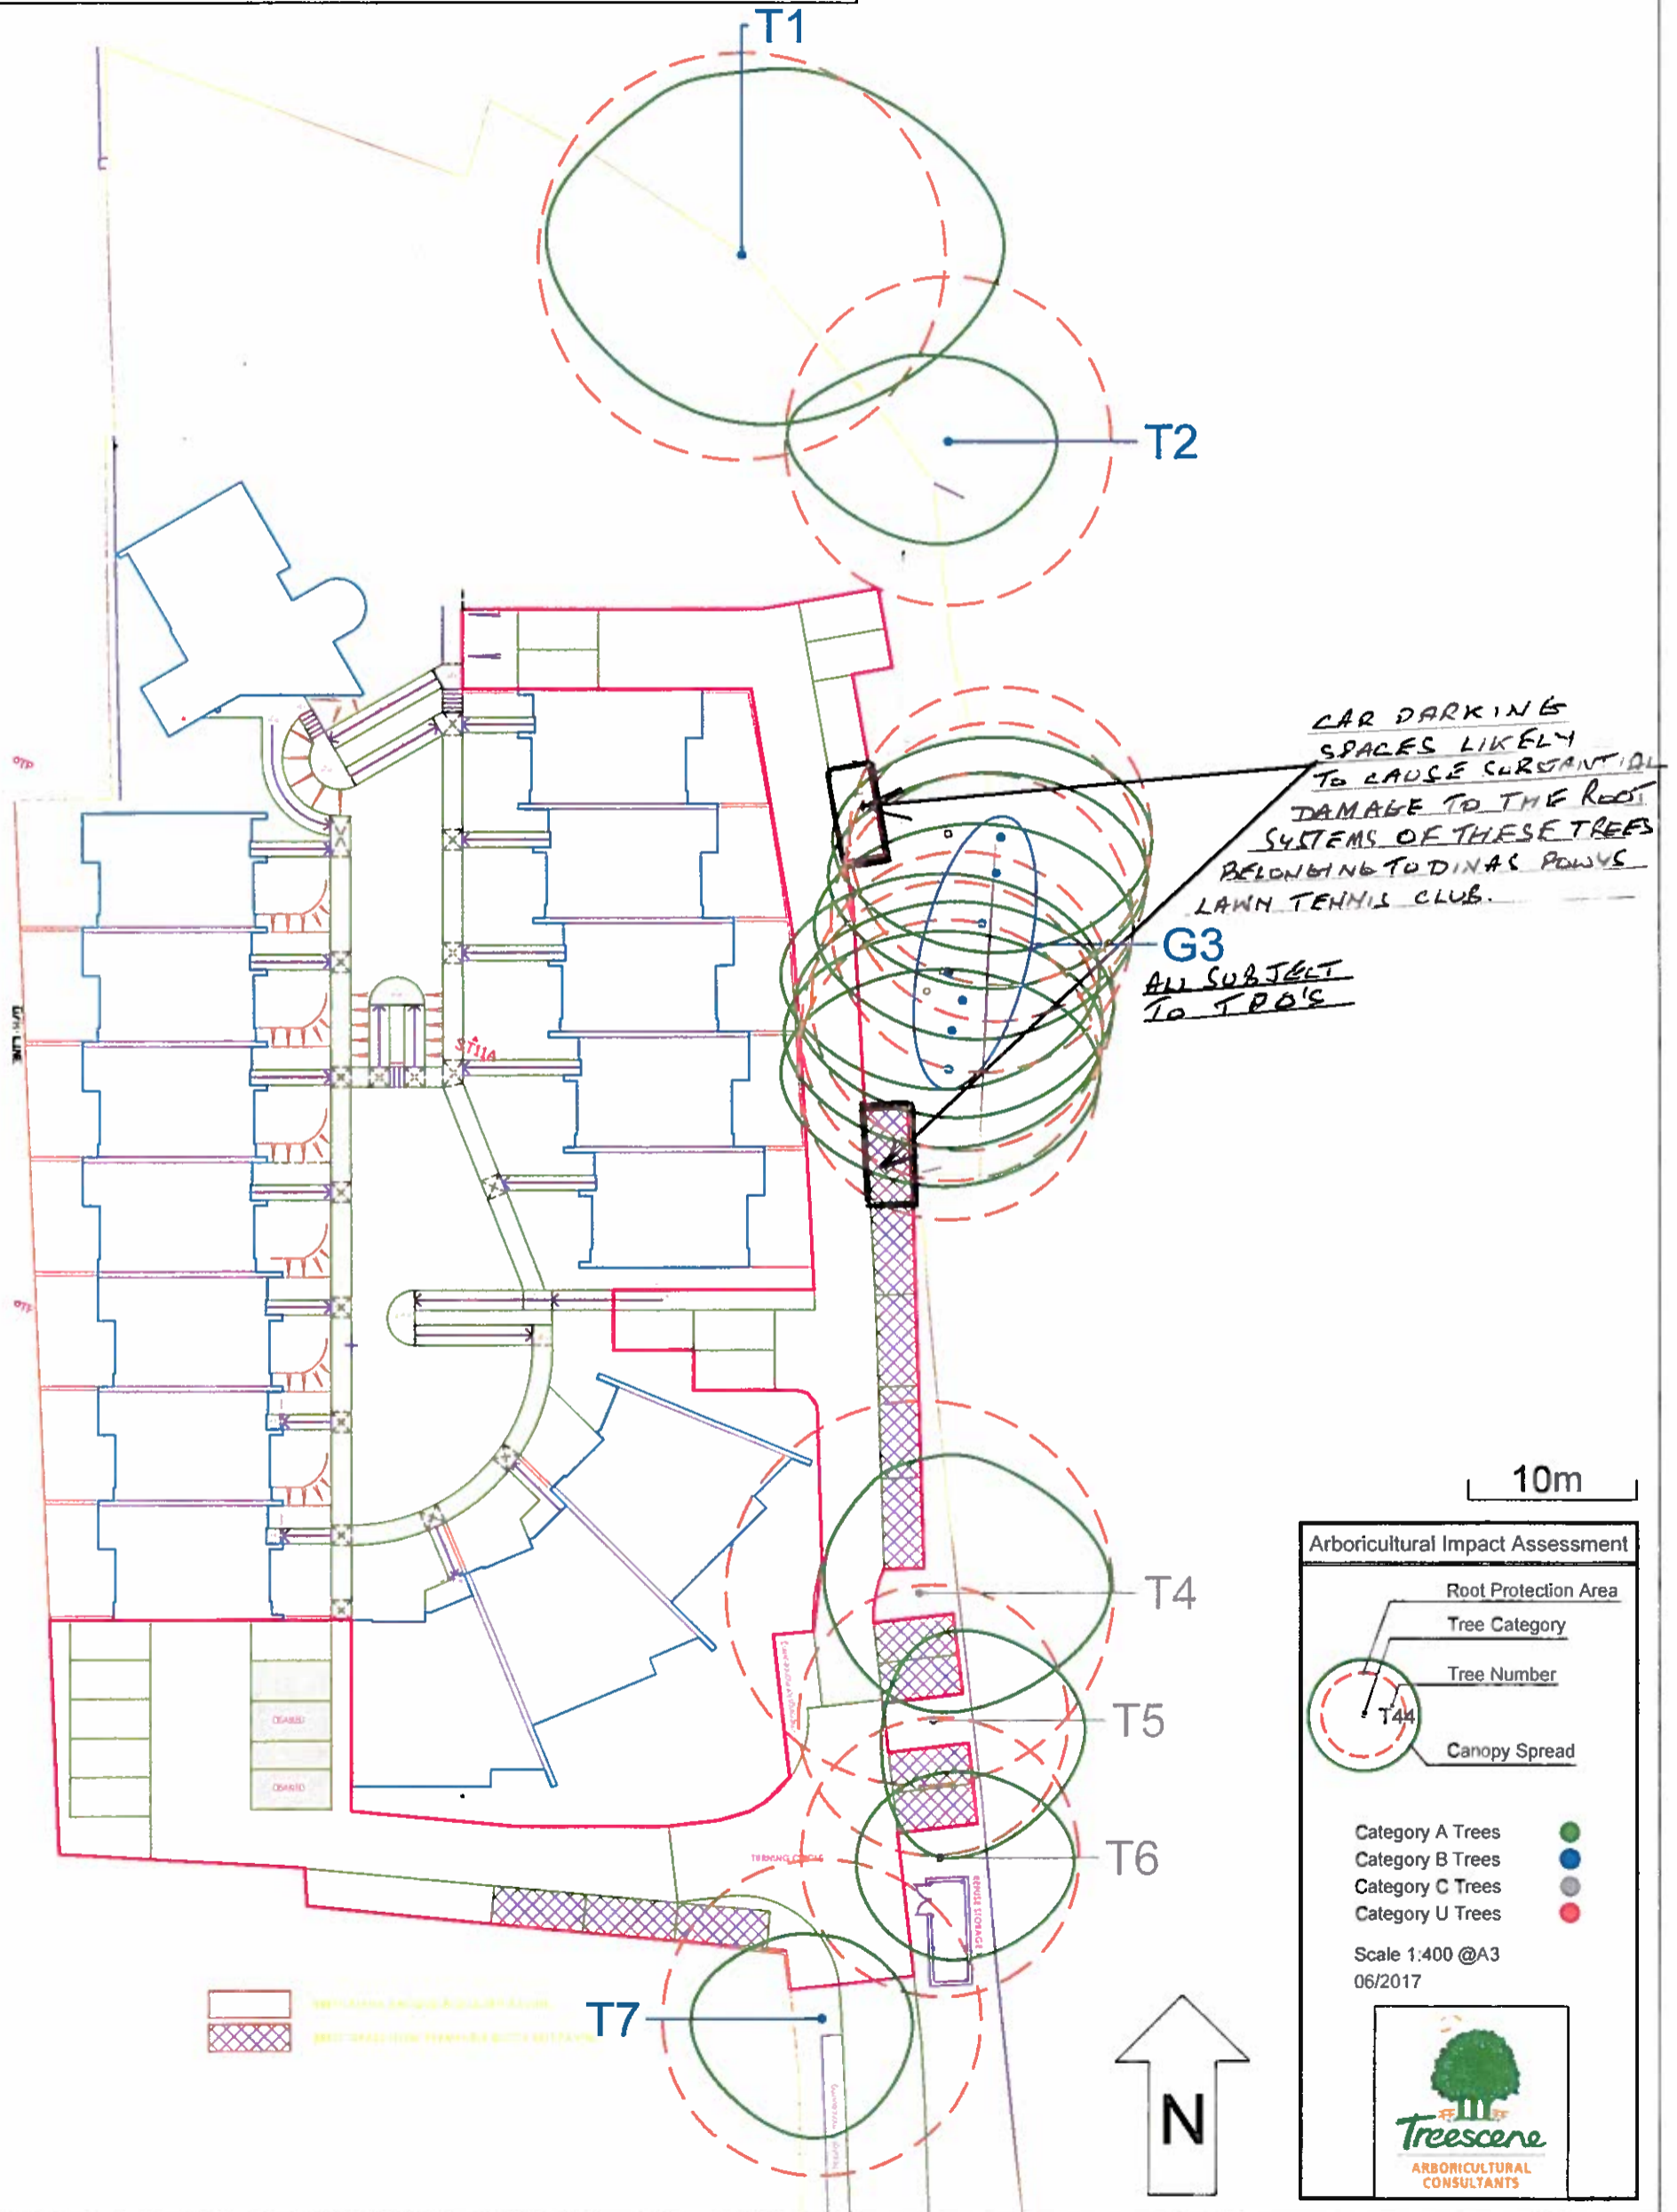

CAR PARKING SPACES LIKELY TO CAUSE SUBSTANTIAL DAMAGE TO THE ROOT SYSTEMS OF THESE TREES BELONGING TO DINAS POWYS LAWN TENNIS CLUB.

G3
ALL SUBJECT TO TPO'S

10m

Arboricultural Impact Assessment

- Root Protection Area
- Tree Category
- Tree Number
- Canopy Spread

Category A Trees ●
 Category B Trees ●
 Category C Trees ●
 Category U Trees ●

Scale 1:400 @A3
06/2017