



SECTION THROUGH MANHOLE TYPE 2

MANHOLE DETAIL TYPE 2


MAXIMUM DEPTH FROM COVER LEVEL TO SOFFIT OF PIPE 3.0m

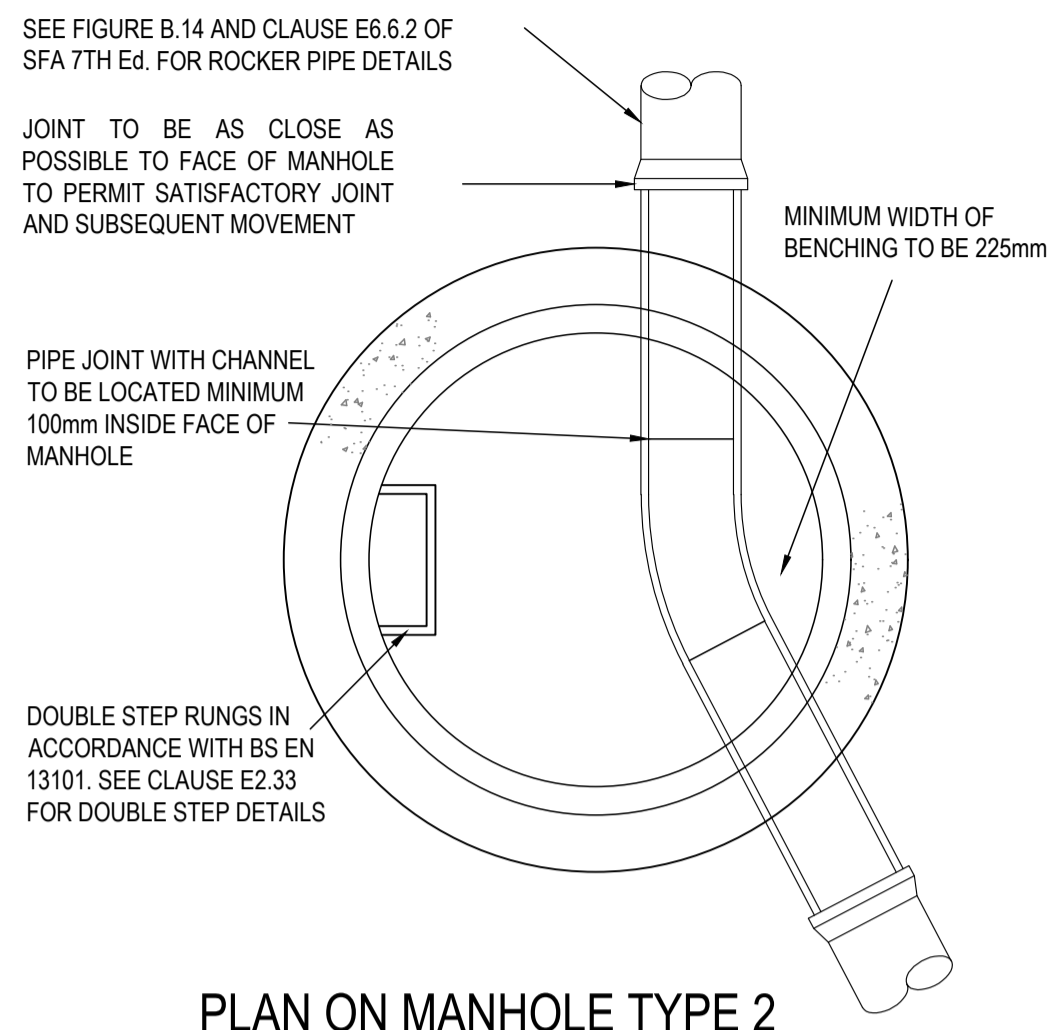


PLAN ON MANHOLE TYPE 2

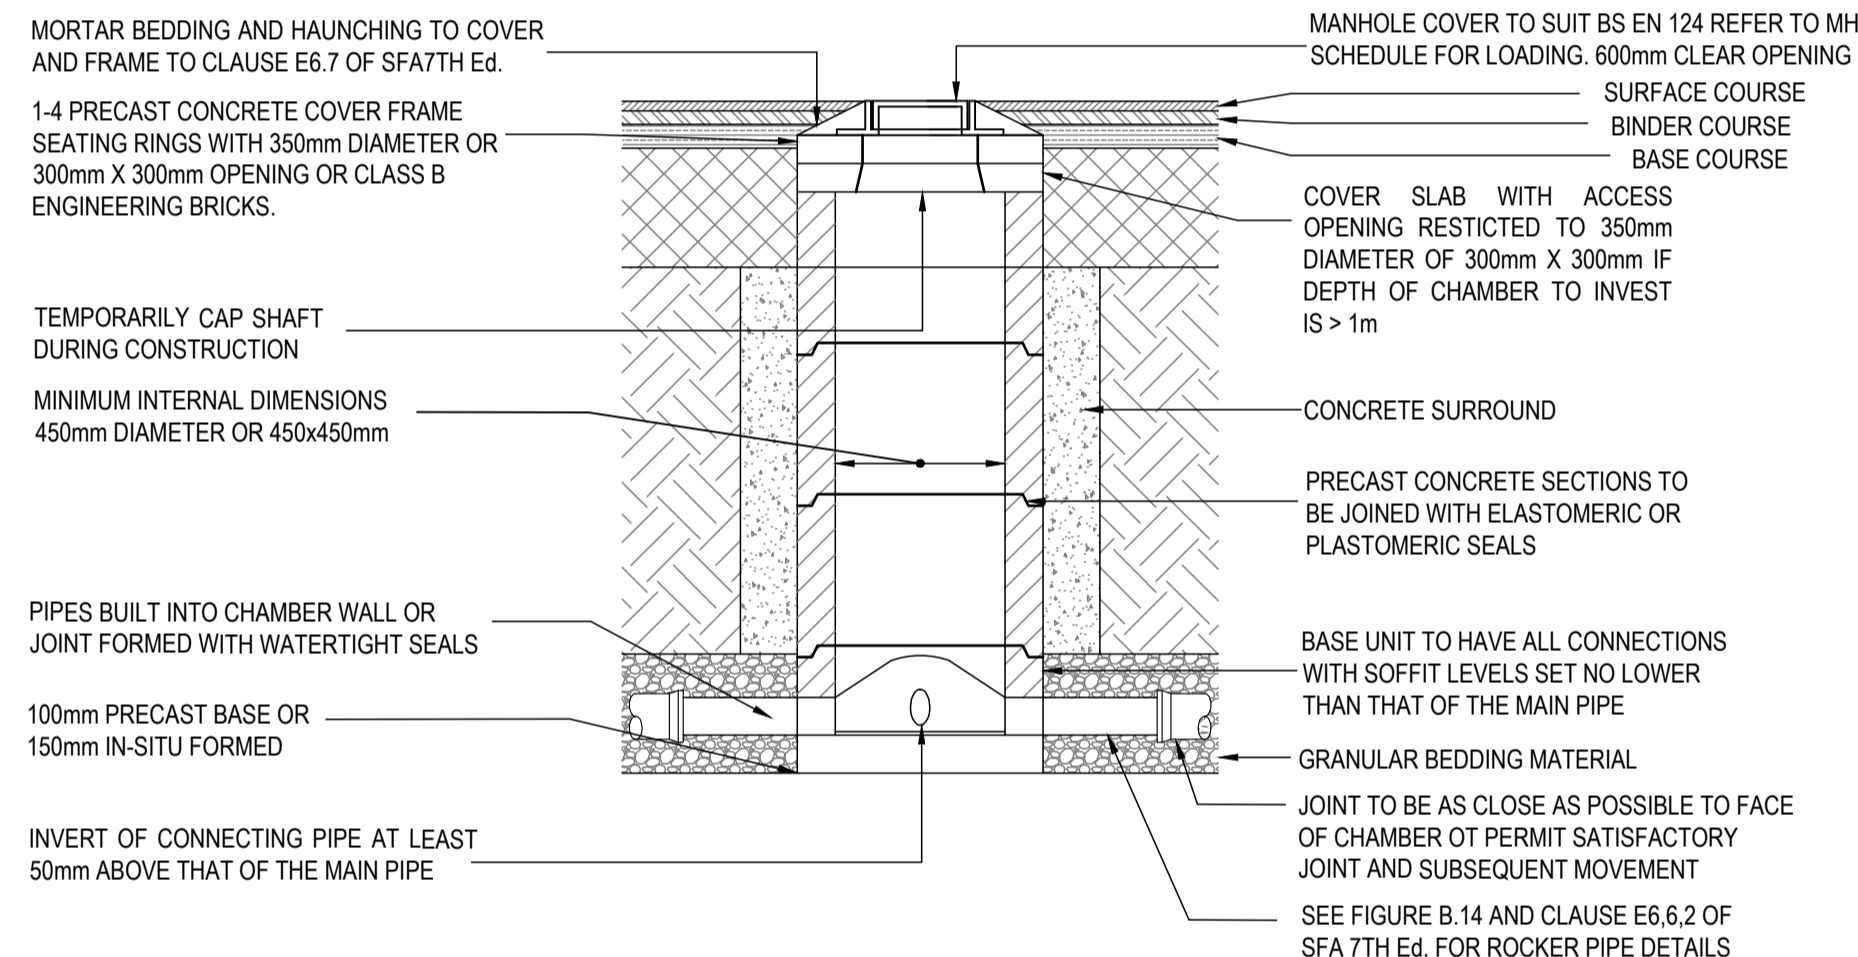


TYPICAL INSPECTION CHAMBER DETAIL - TYPE 3 (B18)
(RIGID MATERIAL DETAIL)

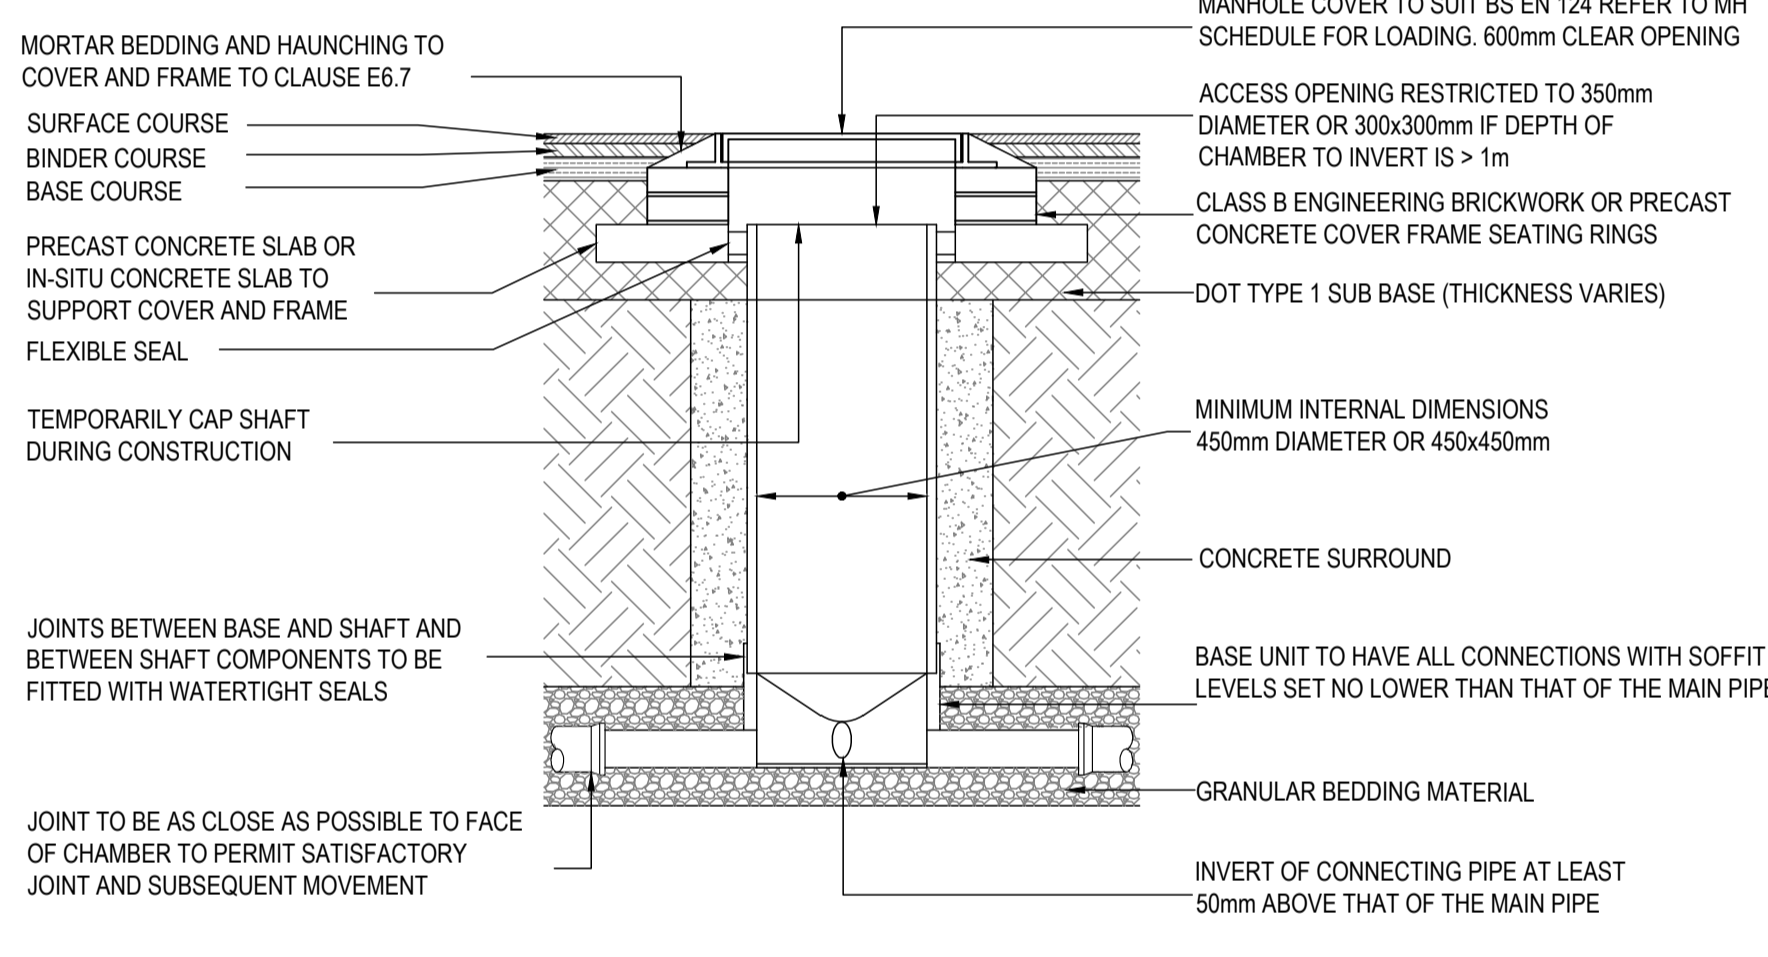


TYPICAL INSPECTION CHAMBER DETAIL - TYPE 3 (B16)
(FLEXIBLE MATERIAL DETAIL)

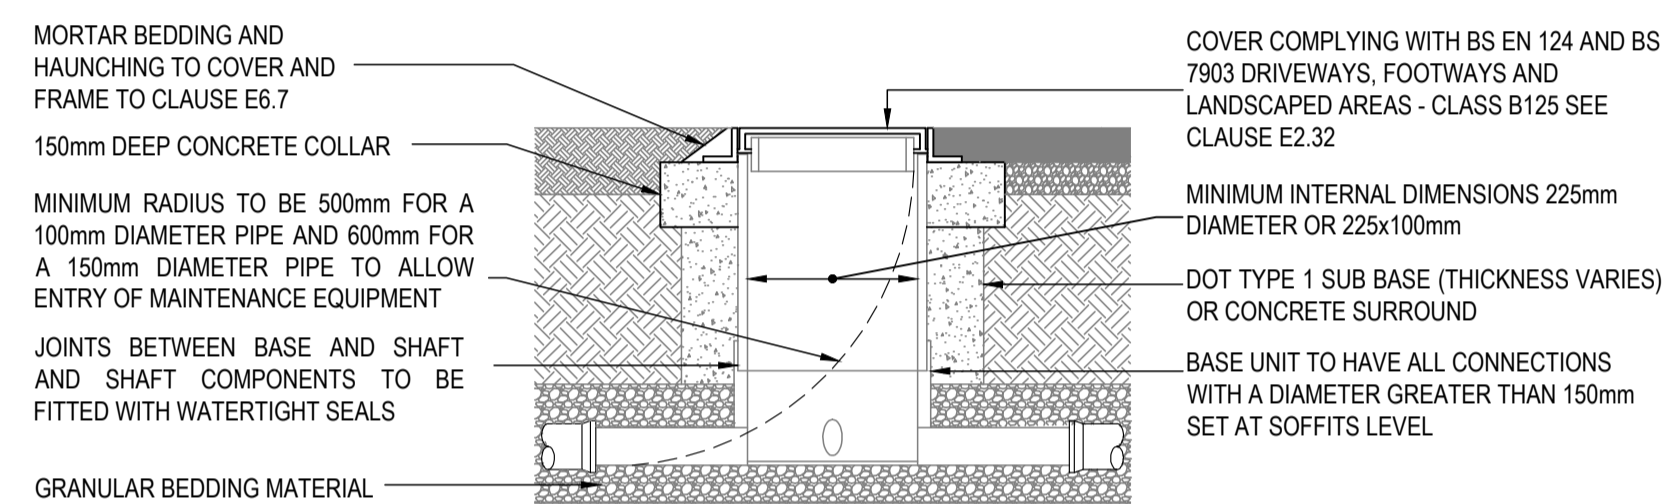


TYPICAL INSPECTION CHAMBER DETAIL - TYPE 4A
(REFER TO FIG. B.21 OF SEWERS FOR ADOPTION 7th ED)
SITED IN DRIVEWAYS/PAVED AREAS

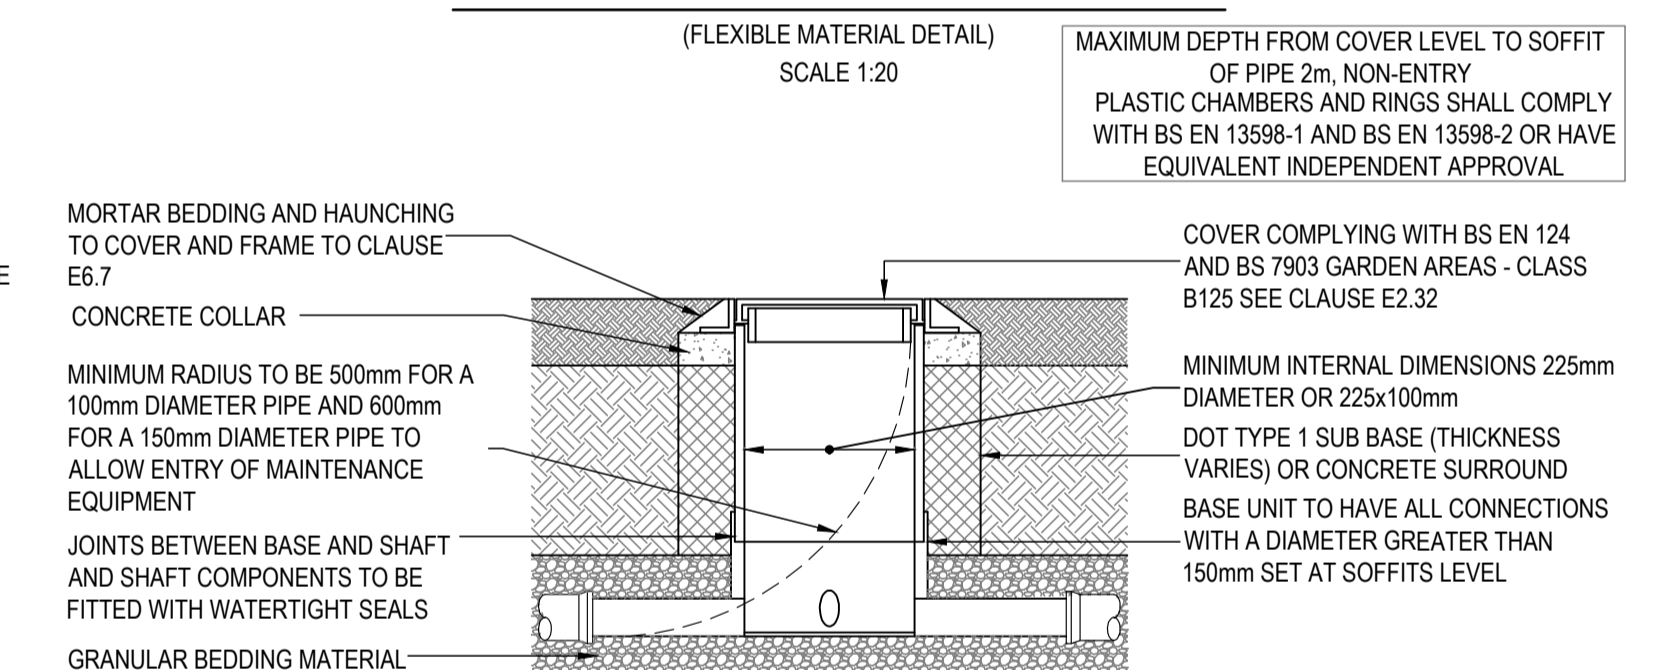


TYPICAL INSPECTION CHAMBER DETAIL - TYPE 4B
(REFER TO FIG. B.21 OF SEWERS FOR ADOPTION 7th ED)
SITED IN DOMESTIC GARDENS

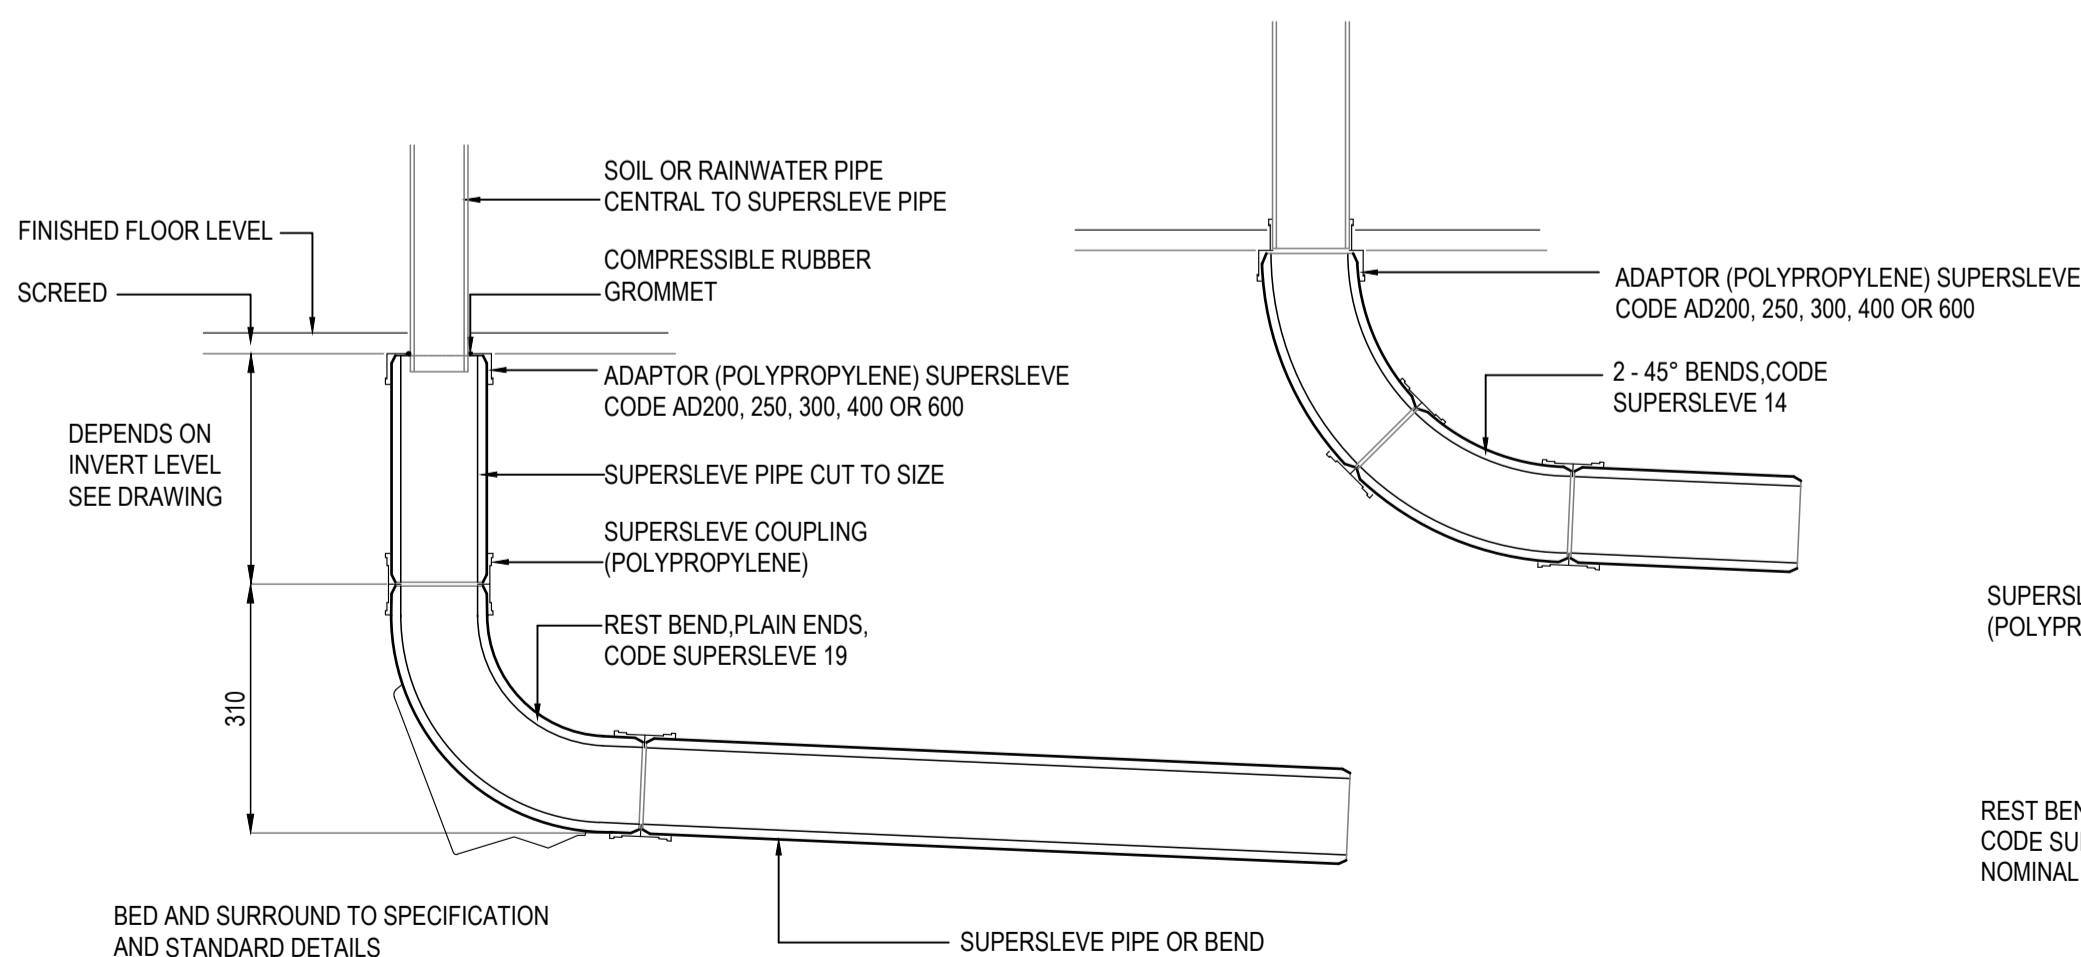

CONNECTION TO SOIL OR RAINWATER PIPES

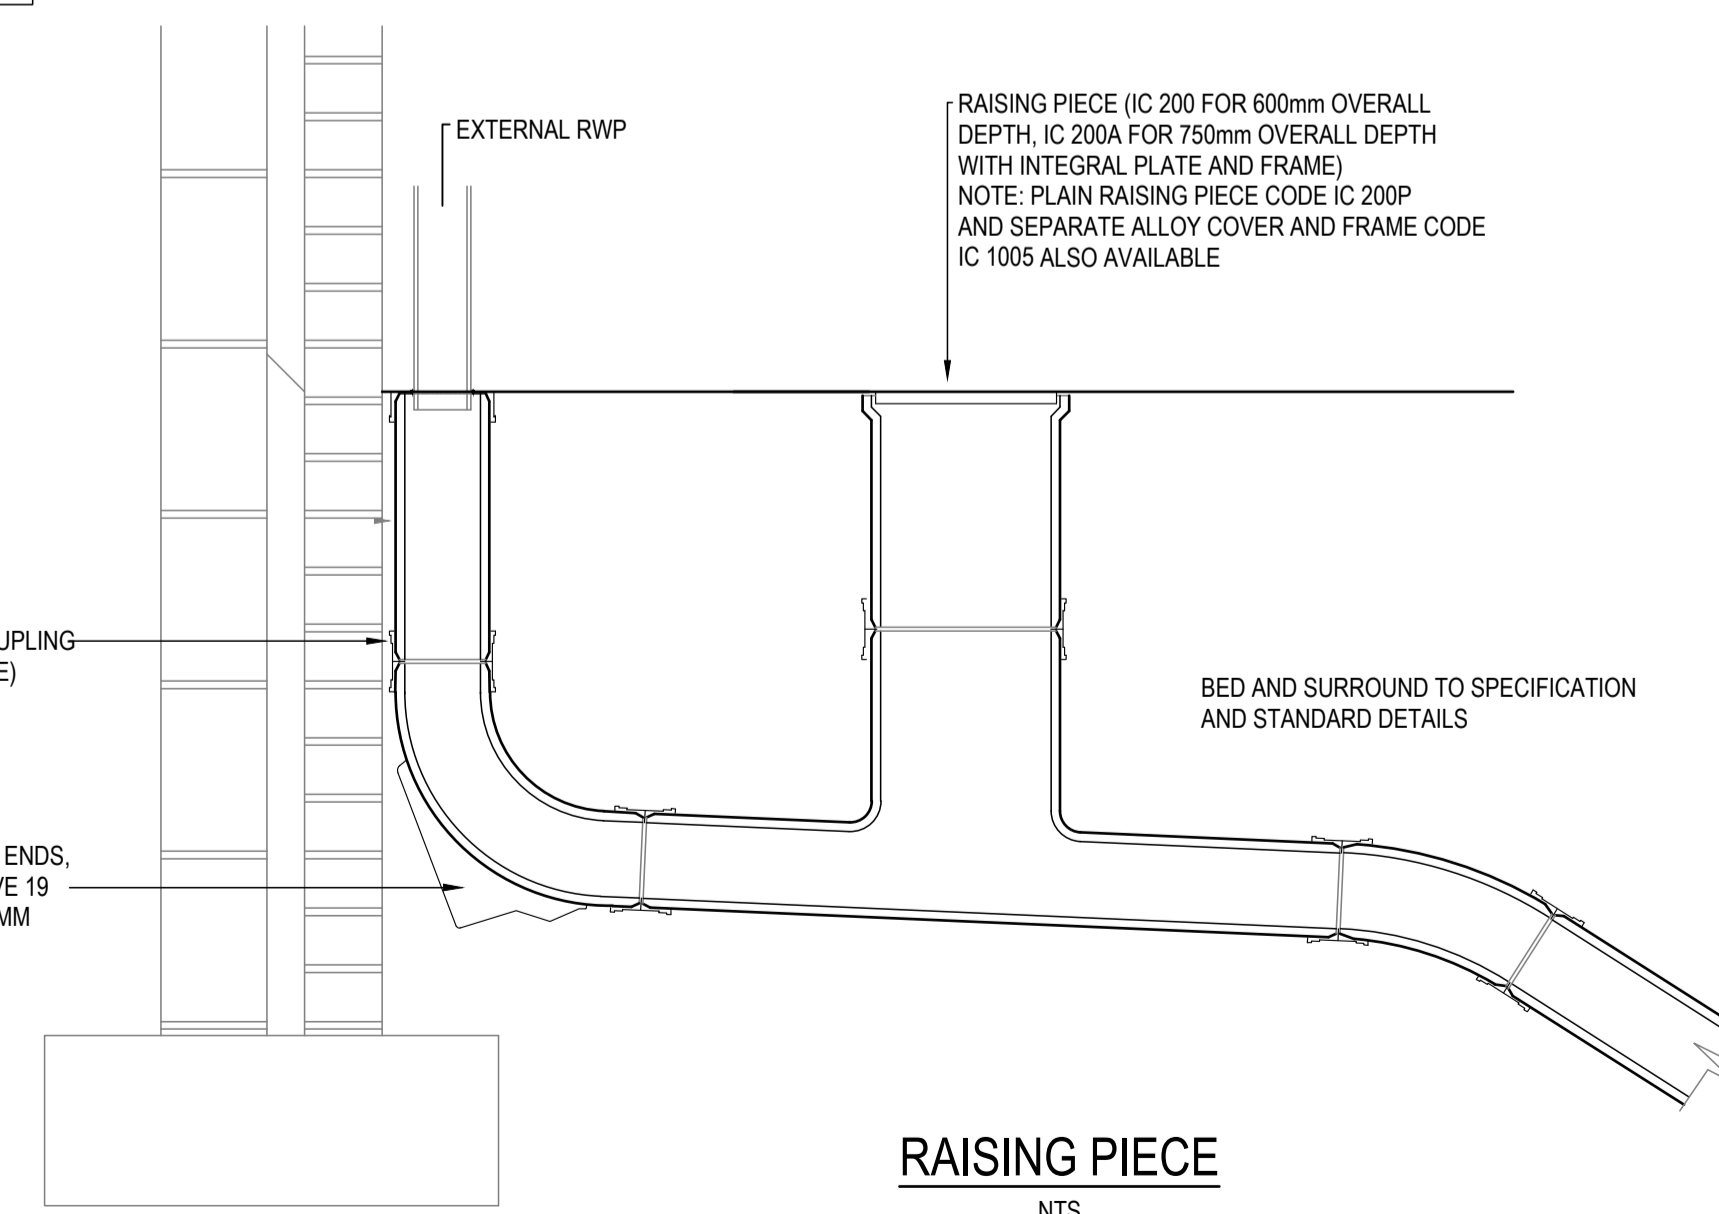

RAISING PIECE

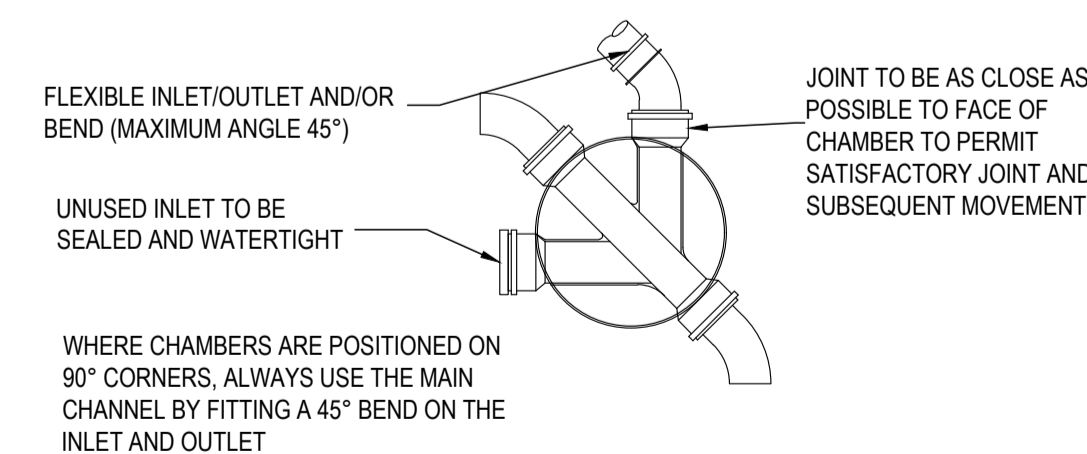

TYPICAL PLAN ON INSPECTION CHAMBER
(REFER TO FIG. B.21 OF SEWERS FOR ADOPTION 7th ED)

C2	20.09.16	TYPE 1 DETAIL REMOVED	SI	CP
T1	10.02.16	TENDER ISSUE	AH	CP
Rev	Date	Description	By	Apvd

Project
BRYN EITHIN
DINAS POWYS

Title
DRAINAGE CONSTRUCTION DETAILS
SHEET 1

Client
PORTABELLA

Scale @ A1
AS SHOWN

Project Ref	Drawing No	Rev
C15241	505	C2

REVISION REFERENCING
P = Preliminary A = Approval T = Tender C = Construction

