



SITE PLAN 1:500

PLAN OF PROPOSED NEW ENTRANCE 1:100

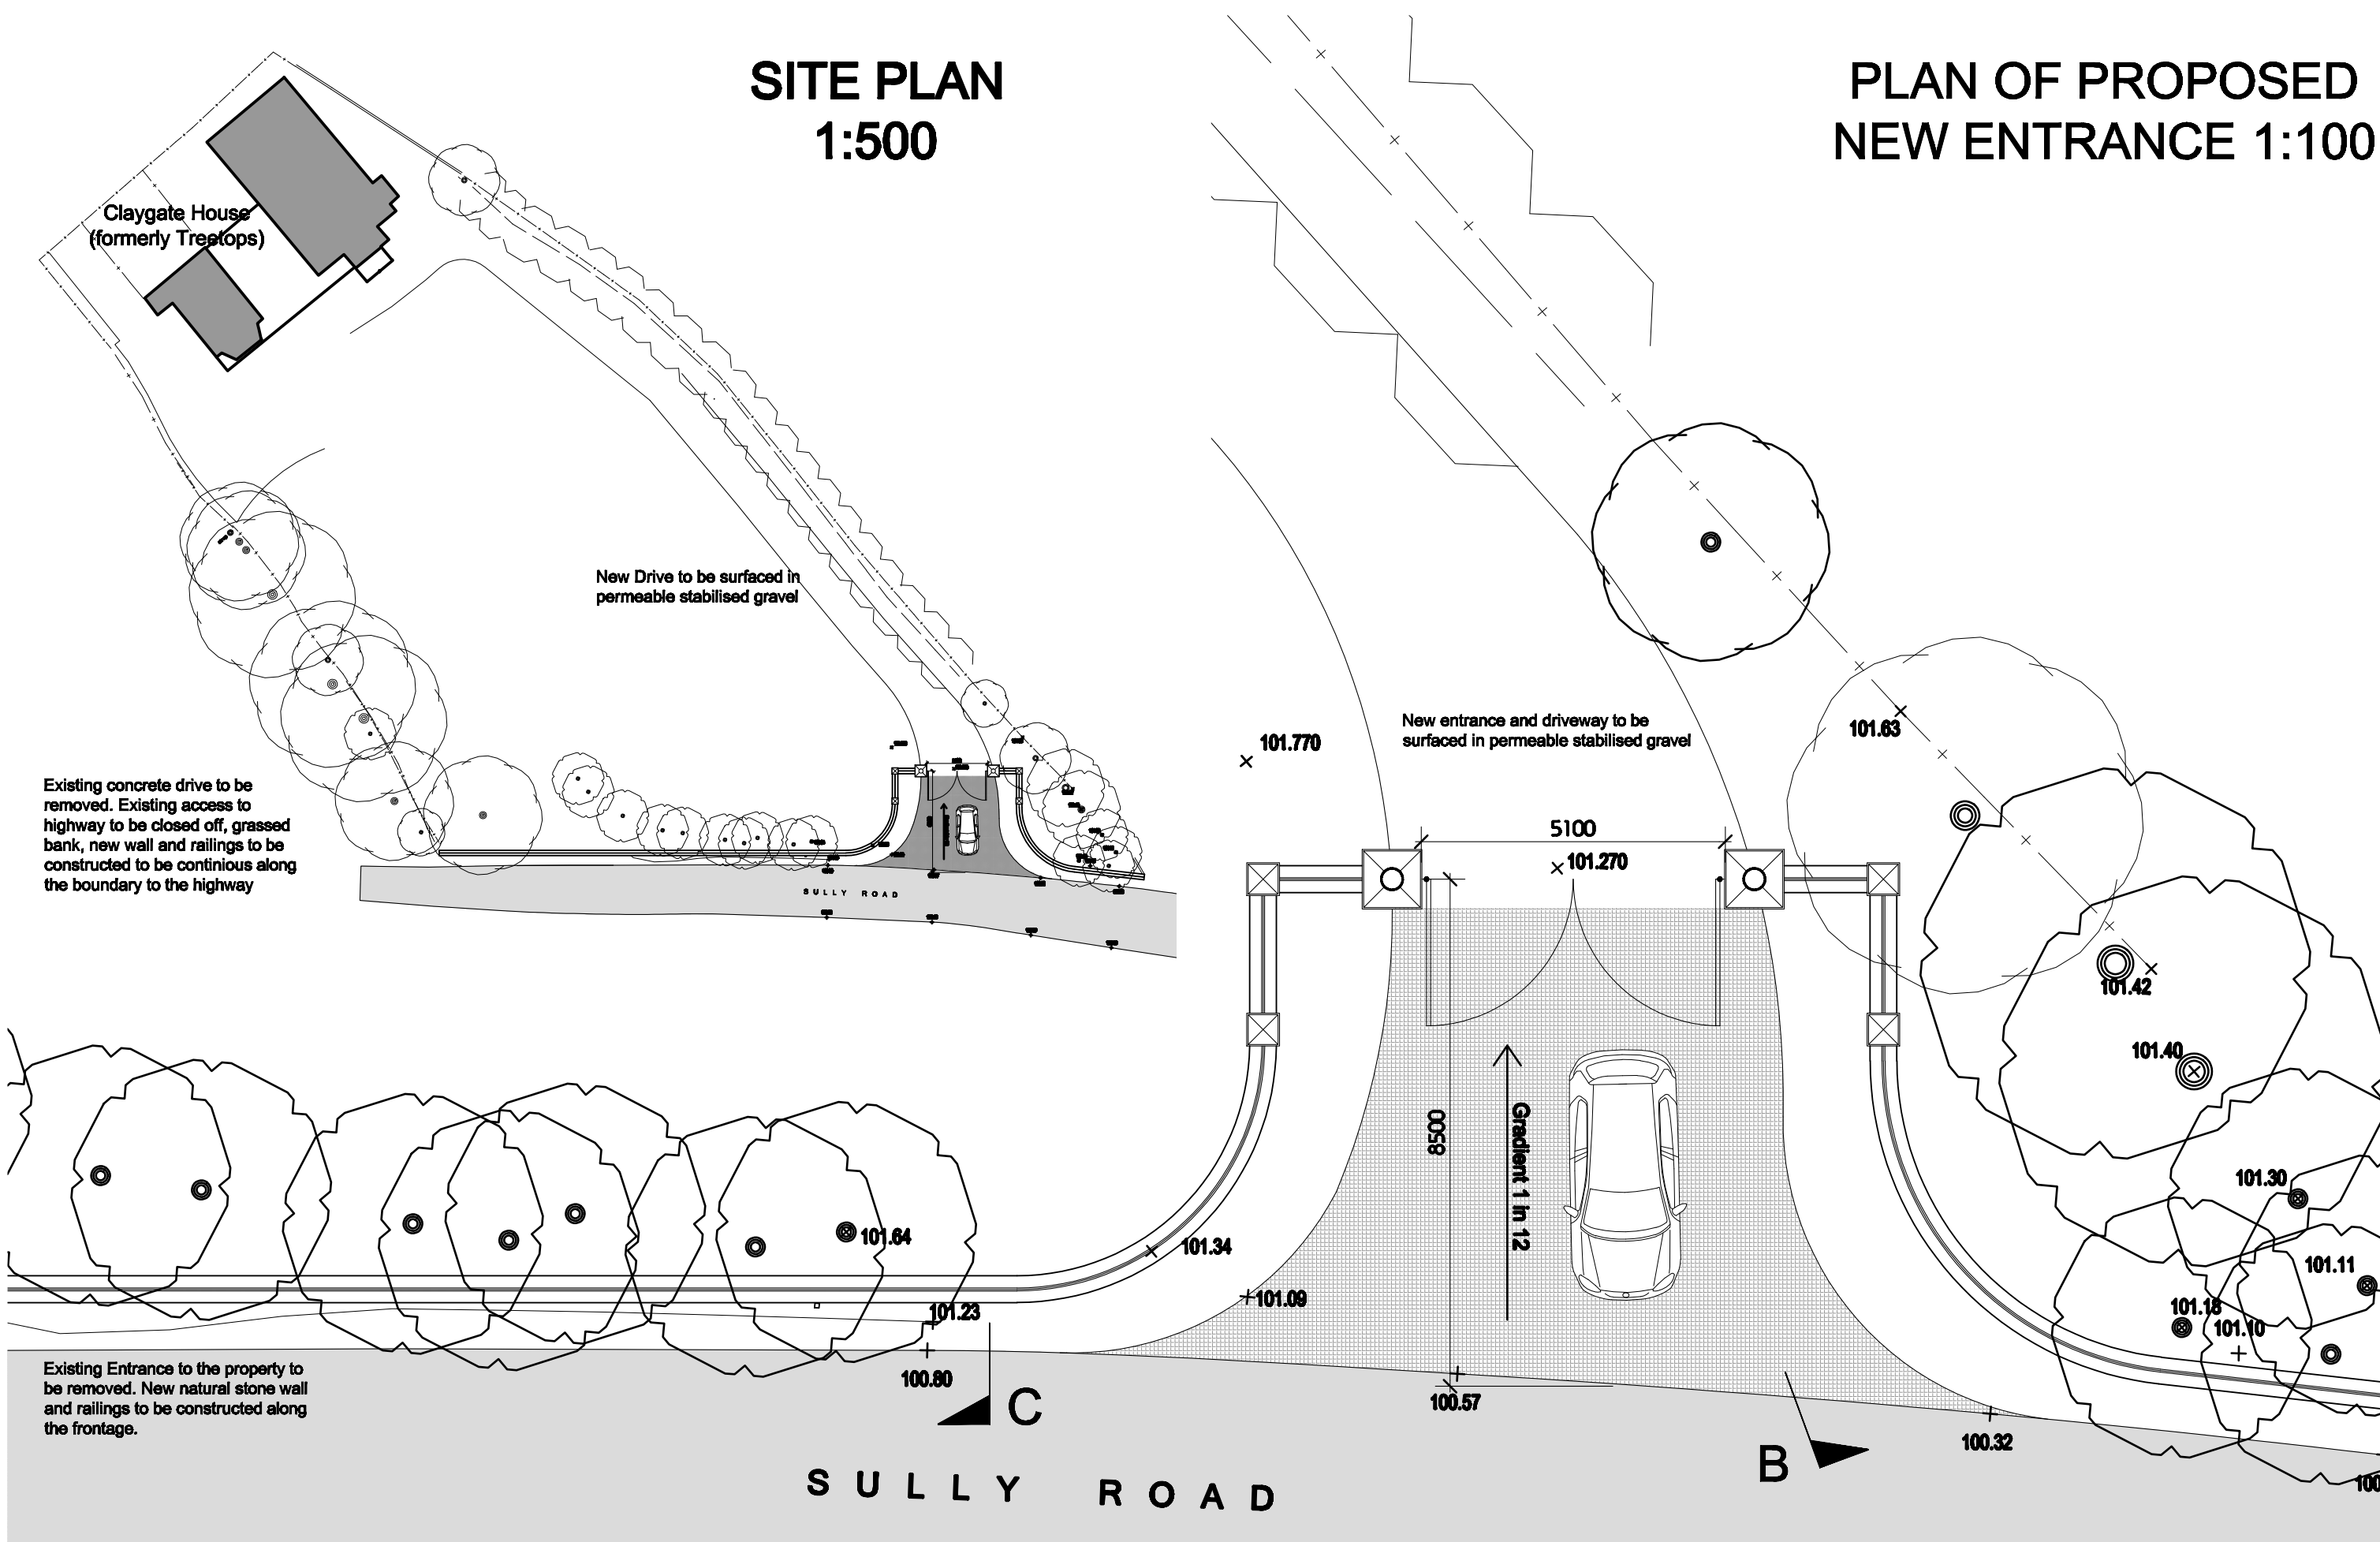

Existing Entrance to the property to be removed. New natural stone wall and railings to be constructed along the frontage.

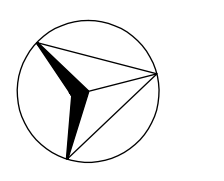

PROPOSED ENTRANCE