


ELEVATION OF PROPOSED NEW BOUNDARY WALL AND ENTRANCE GATES 1:200

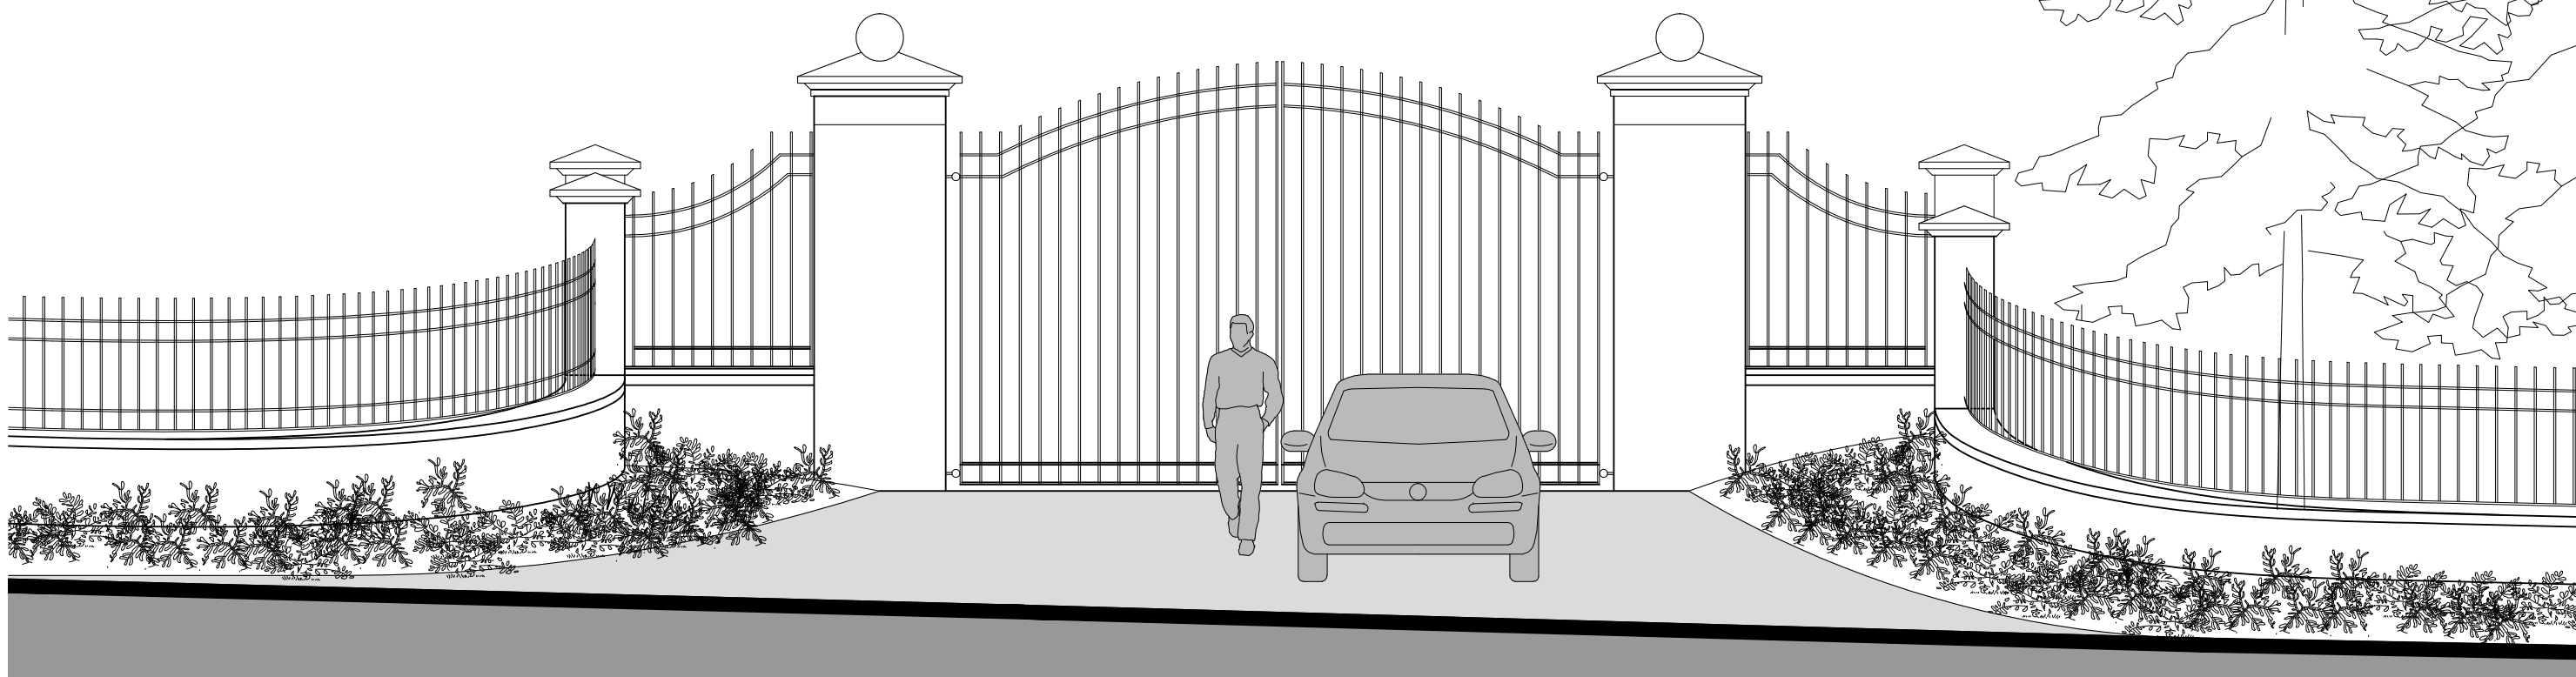

ELEVATION OF PROPOSED NEW ENTRANCE 1:50