


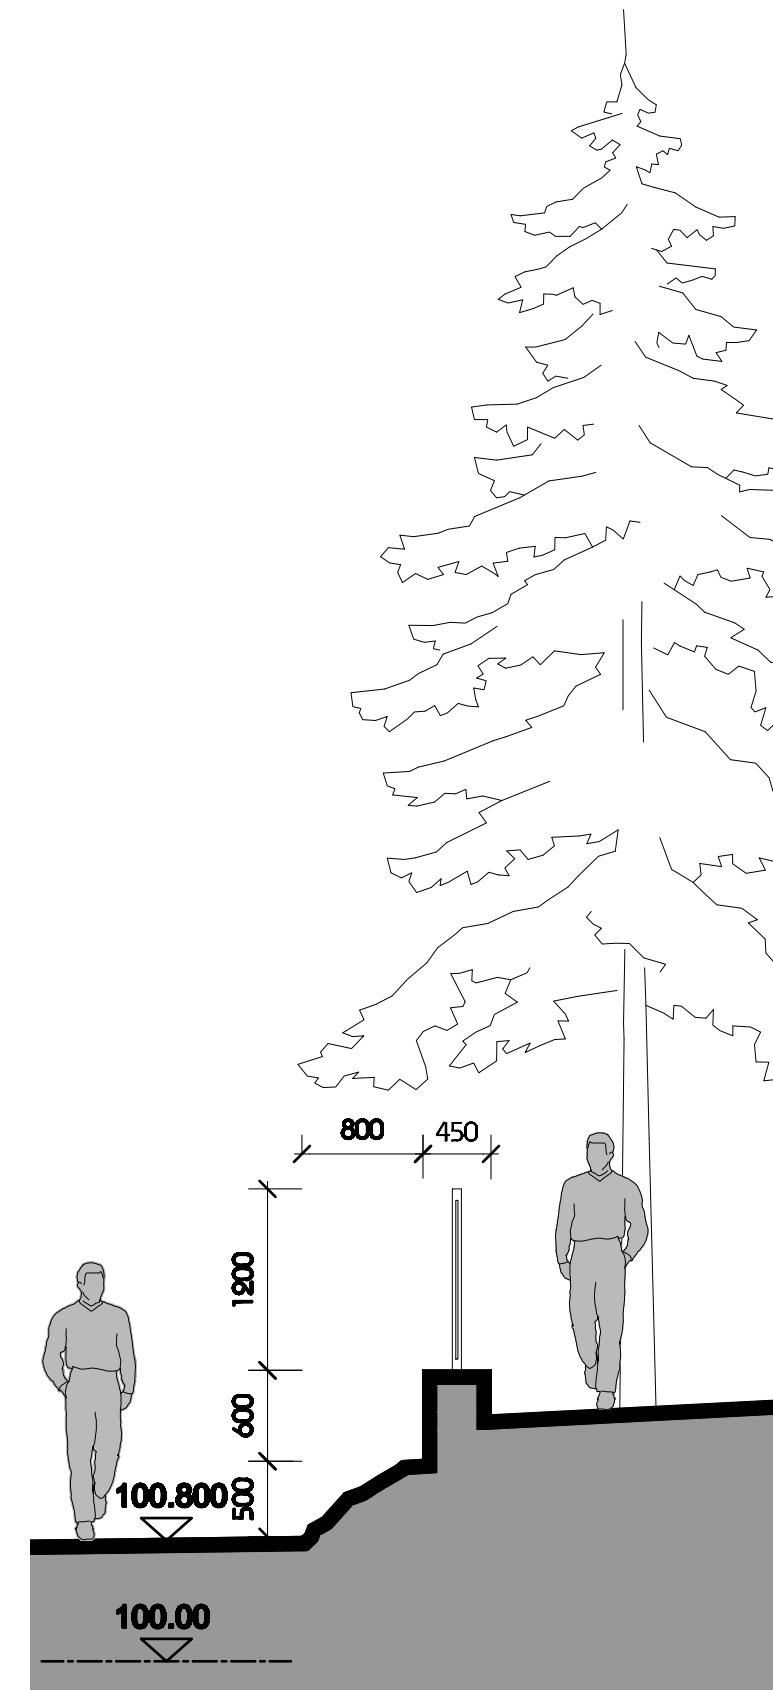

Sectional Elevation B



Section C