


\* THIS DRAWING IS COPYRIGHT  
 \* ALL DIMENSIONS TO BE CHECKED ON SITE  
 \* ANY DISCREPANCIES TO BE REPORTED TO THE ARCHITECT  
 \* DO NOT SCALE THIS DRAWING

REVISIONS


No	DESCRIPTION	DATE
A	Railings removed new hedge shown. Gates and pairs reduced in height	30.06.2017

A - Railings removed new hedge shown. 30.06.2017  
 Gates and pairs reduced in height

RECEIVED  
 30 JUN 2017  
 Regeneration  
 and Planning

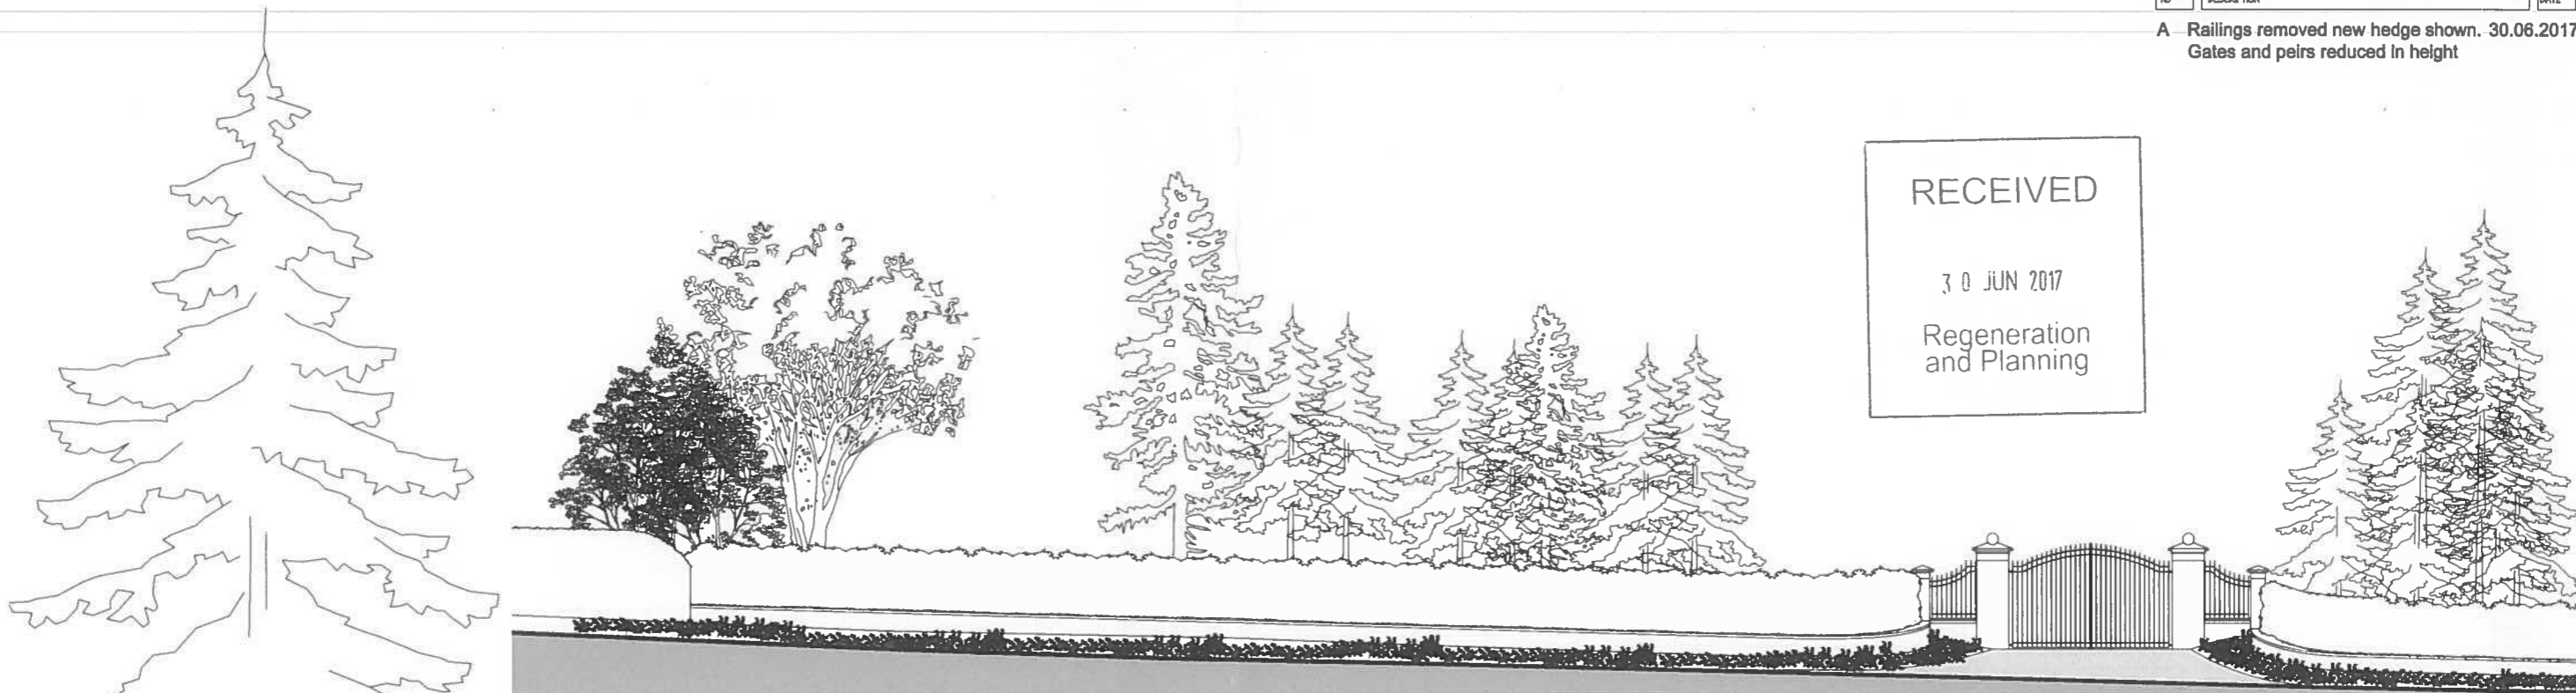

ELEVATION OF PROPOSED NEW BOUNDARY WALL AND ENTRANCE GATES 1:200

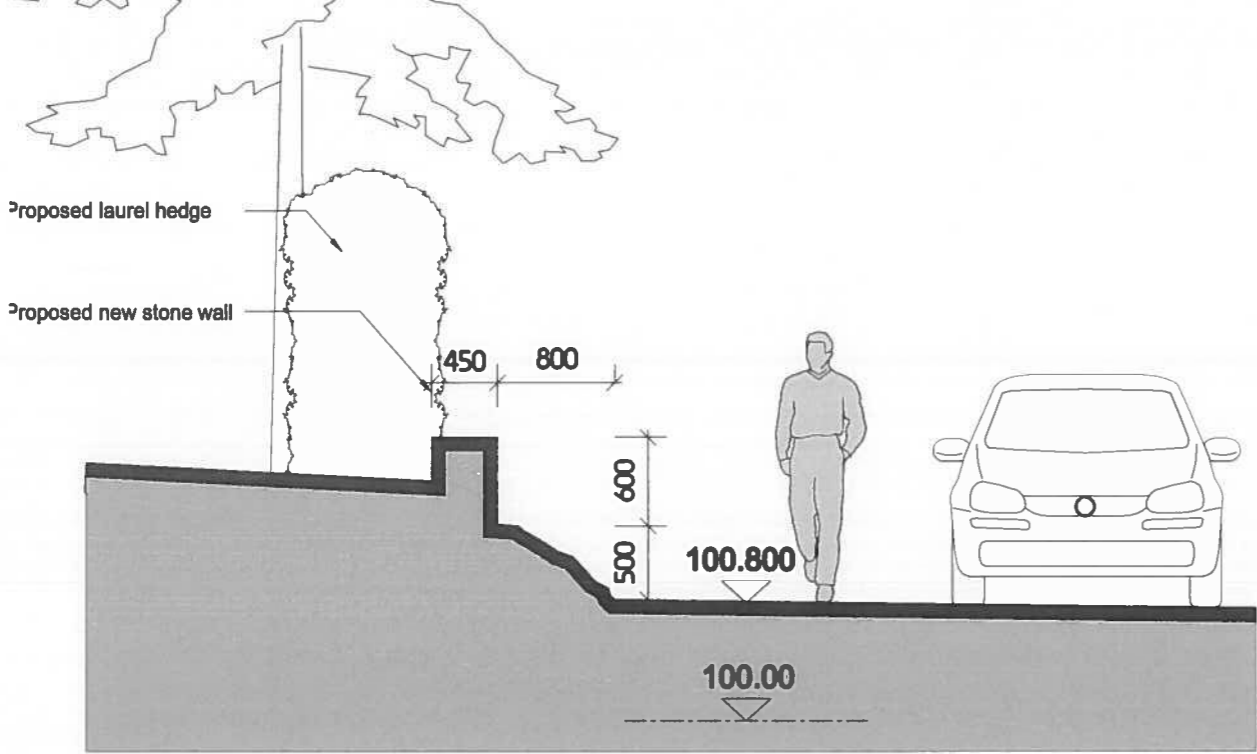

SECTION B - 1:50

VALE OF GLAMORGAN  
 COUNCIL  
 AMENDED PLANS  
 RECEIVED Date 30/6/17

David G. Morley  
 CHARTERED ARCHITECT  
 14 Park Road, Hengoed, Mid Glamorgan. CF82 7LW  
 Tel:(01443) 814331 Mobile: 07 429 436 495

PROPOSED NEW BOUNDARY TREATMENT

Page				
Claygate House, Sully Road, Penarth				
For				
Mr. & Mrs. S. Micallef				
Job Number	Drawing Number	Revision	Scale @PS	Date
222	PL 03	A	-	May 2017