


EXISTING DRAWING

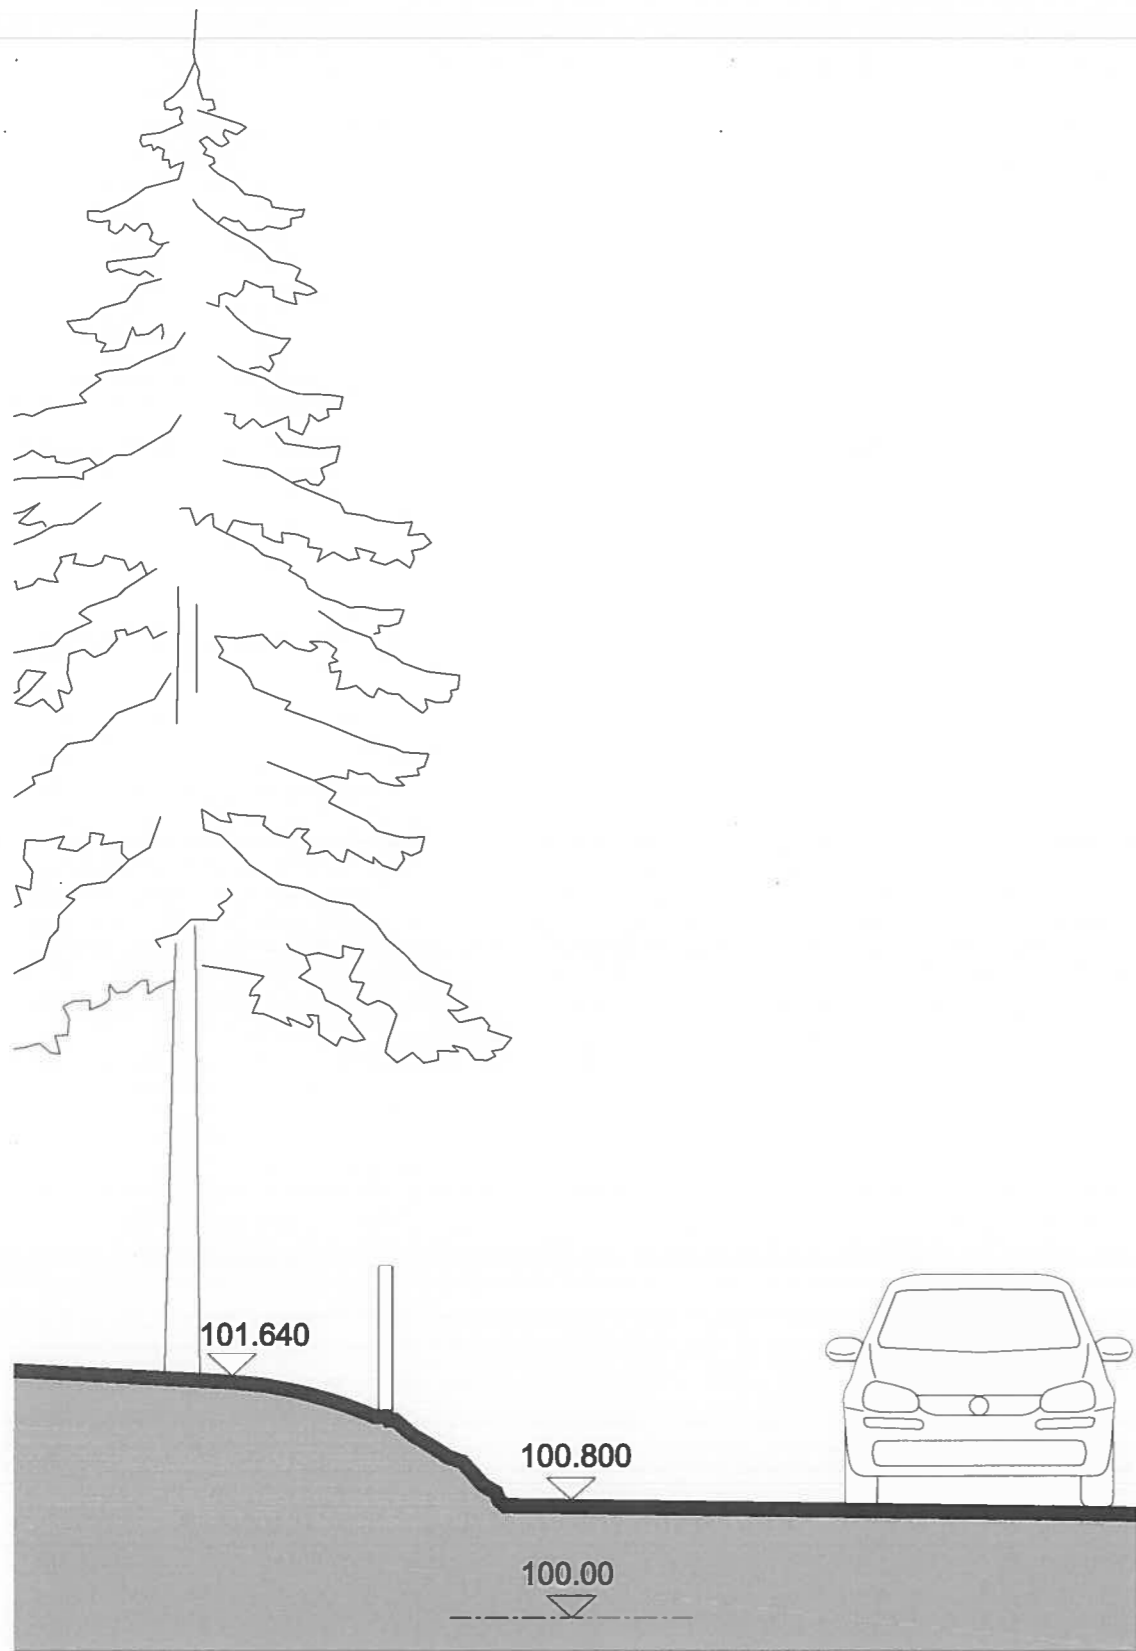



Existing Section (A) - 1:50

David G. Morley
CHARTERED ARCHITECT

14 Park Road, Hengoed, Mid Glamorgan. CF82 7LW
Tel: (01443) 814331 Mobile: 07 429 436 495



Existing Site Plan 1:500

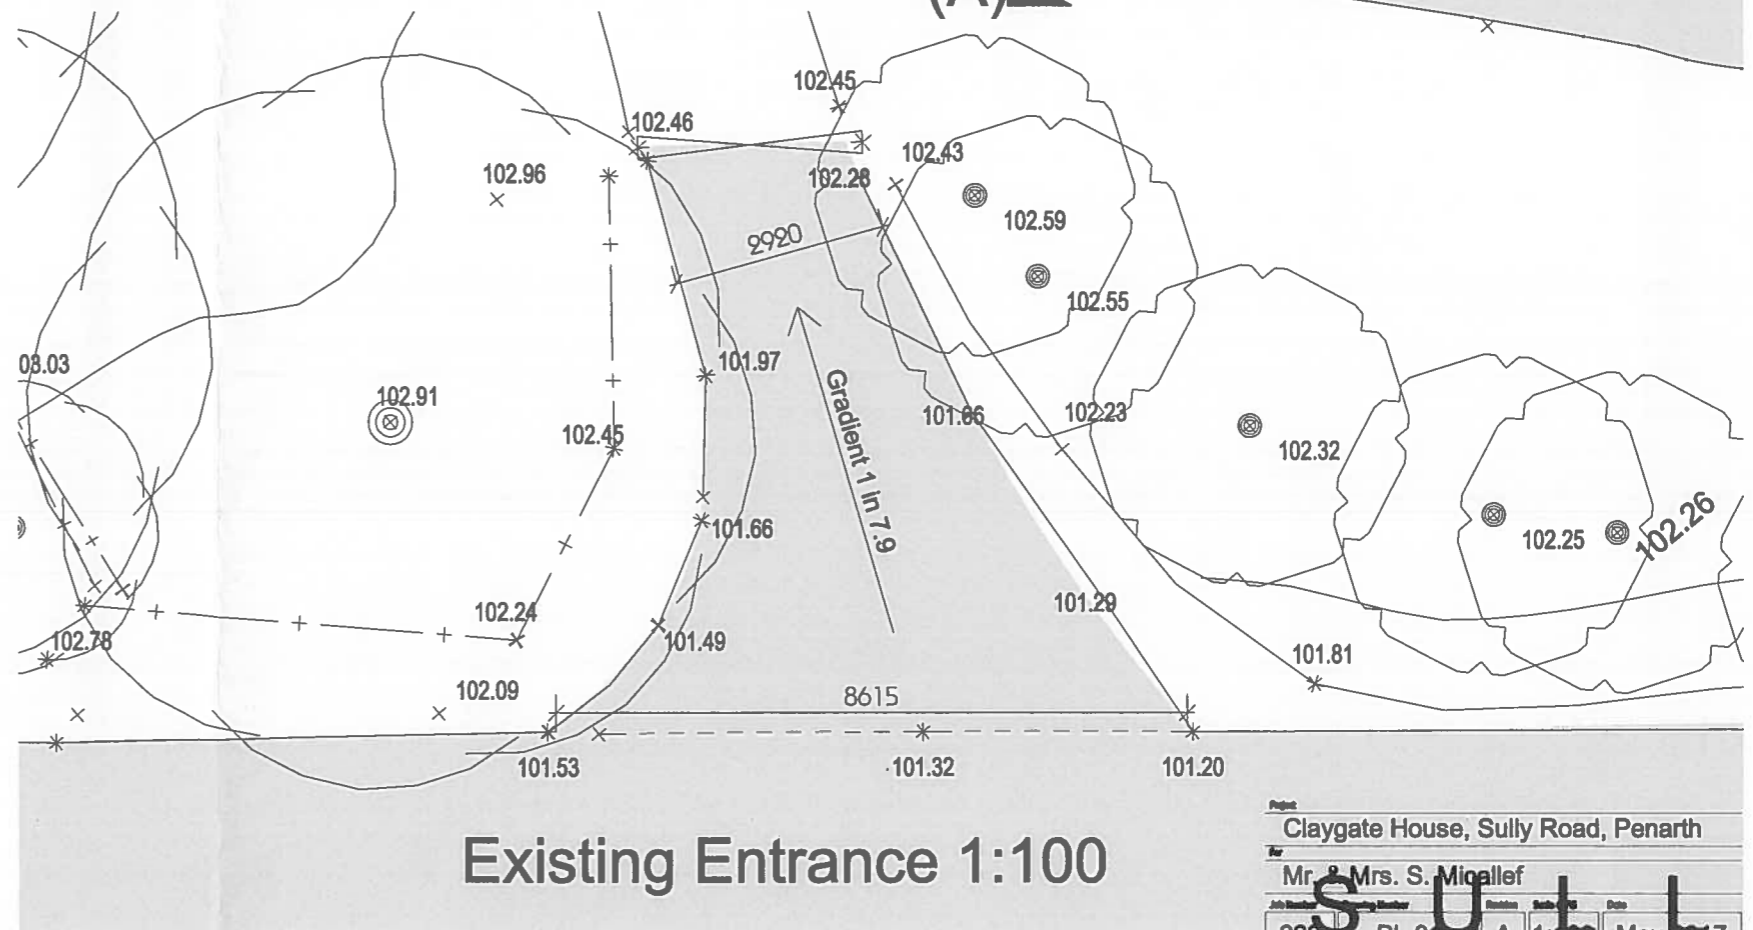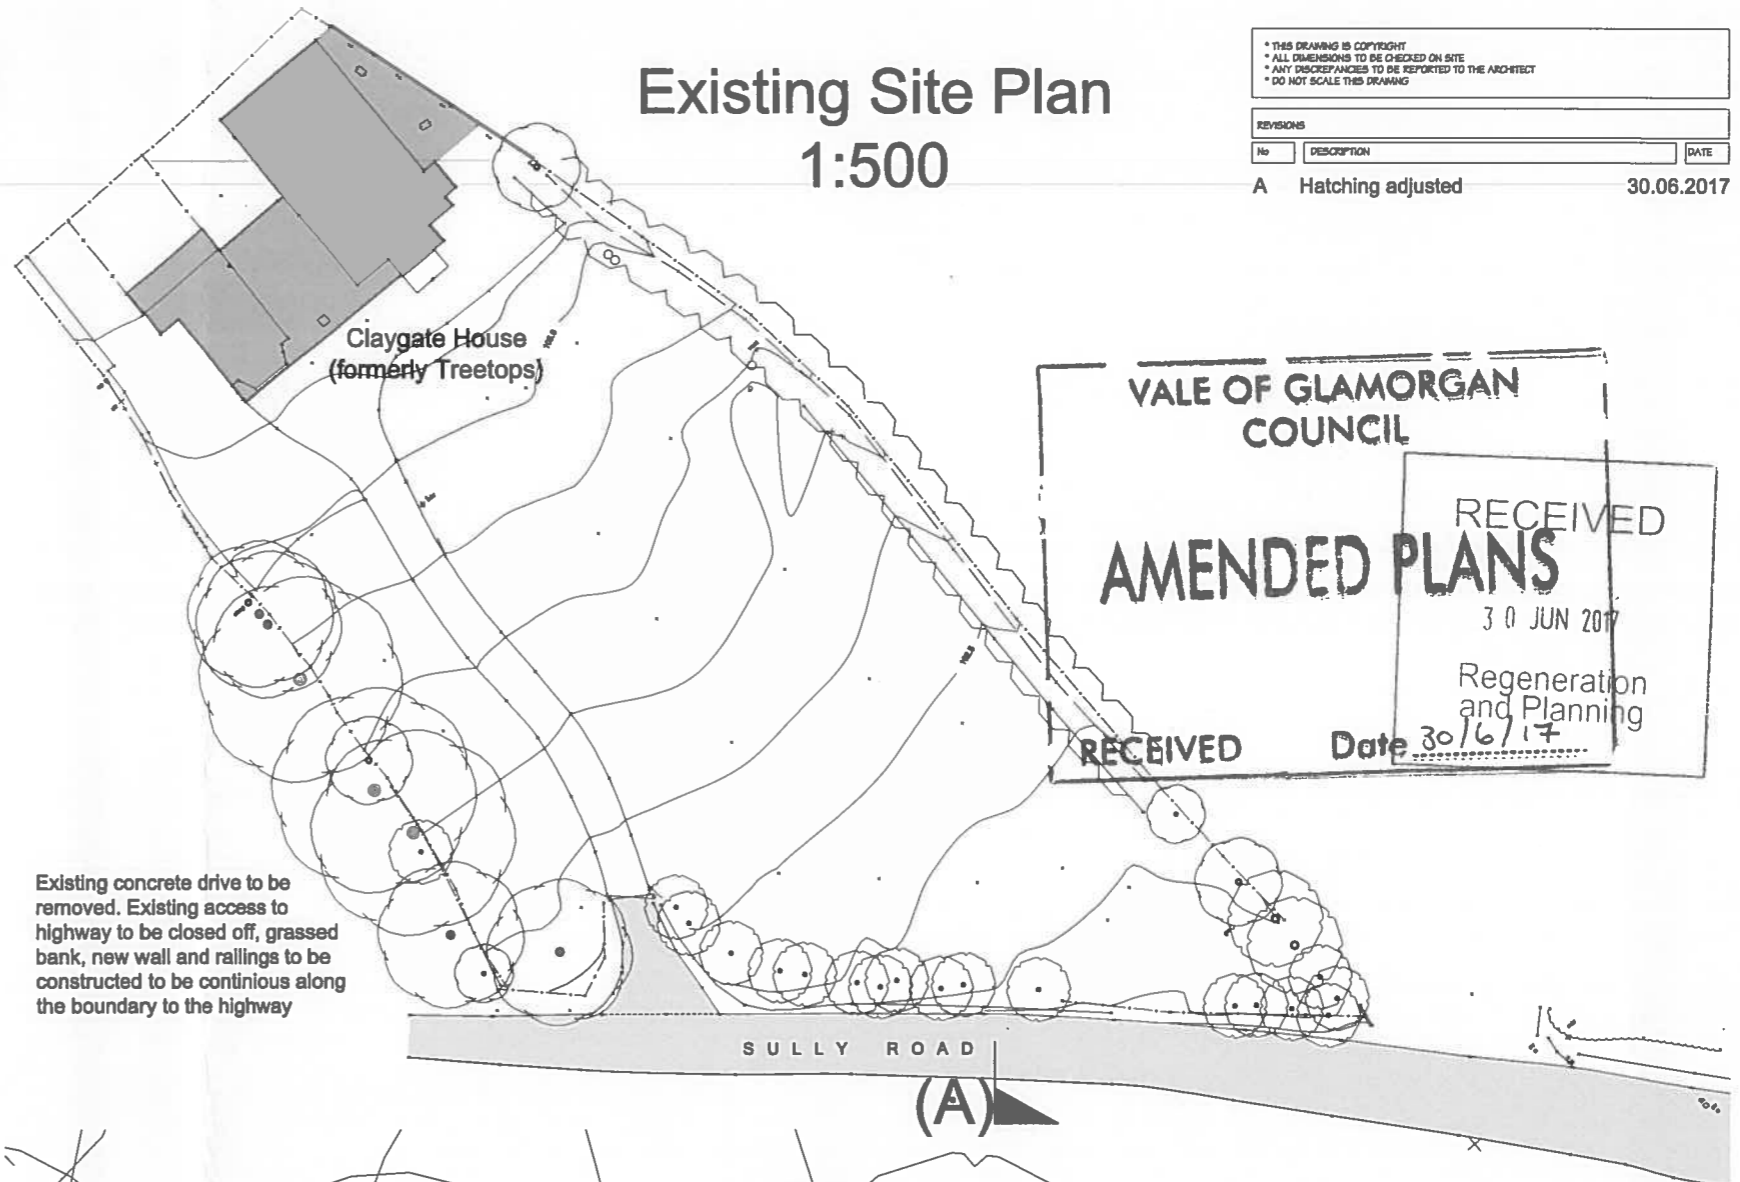

Existing Entrance 1:100

* THIS DRAWING IS COPYRIGHT		
* ALL DIMENSIONS TO BE CHECKED ON SITE		
* ANY DISCREPANCIES TO BE REPORTED TO THE ARCHITECT		
* DO NOT SCALE THIS DRAWING		
REVISIONS		
No	DESCRIPTION	DATE
A	Hatching adjusted	30.06.2017

Project					
Claygate House, Sully Road, Penarth					
For					
Mr & Mrs. S. Micallef					
Job Number					
222	PL 01	A	1:100	May	2017