


PLAN OF PROPOSED NEW ENTRANCE 1:200

* THIS DRAWING IS COPYRIGHT
 * ALL DIMENSIONS TO BE CHECKED ON SITE
 * ANY DISCREPANCIES TO BE REPORTED TO THE ARCHITECT
 * DO NOT SCALE THIS DRAWING

REVISIONS		
No	DESCRIPTION	DATE


A Redrawn as 1:200 plan 30.06.2017

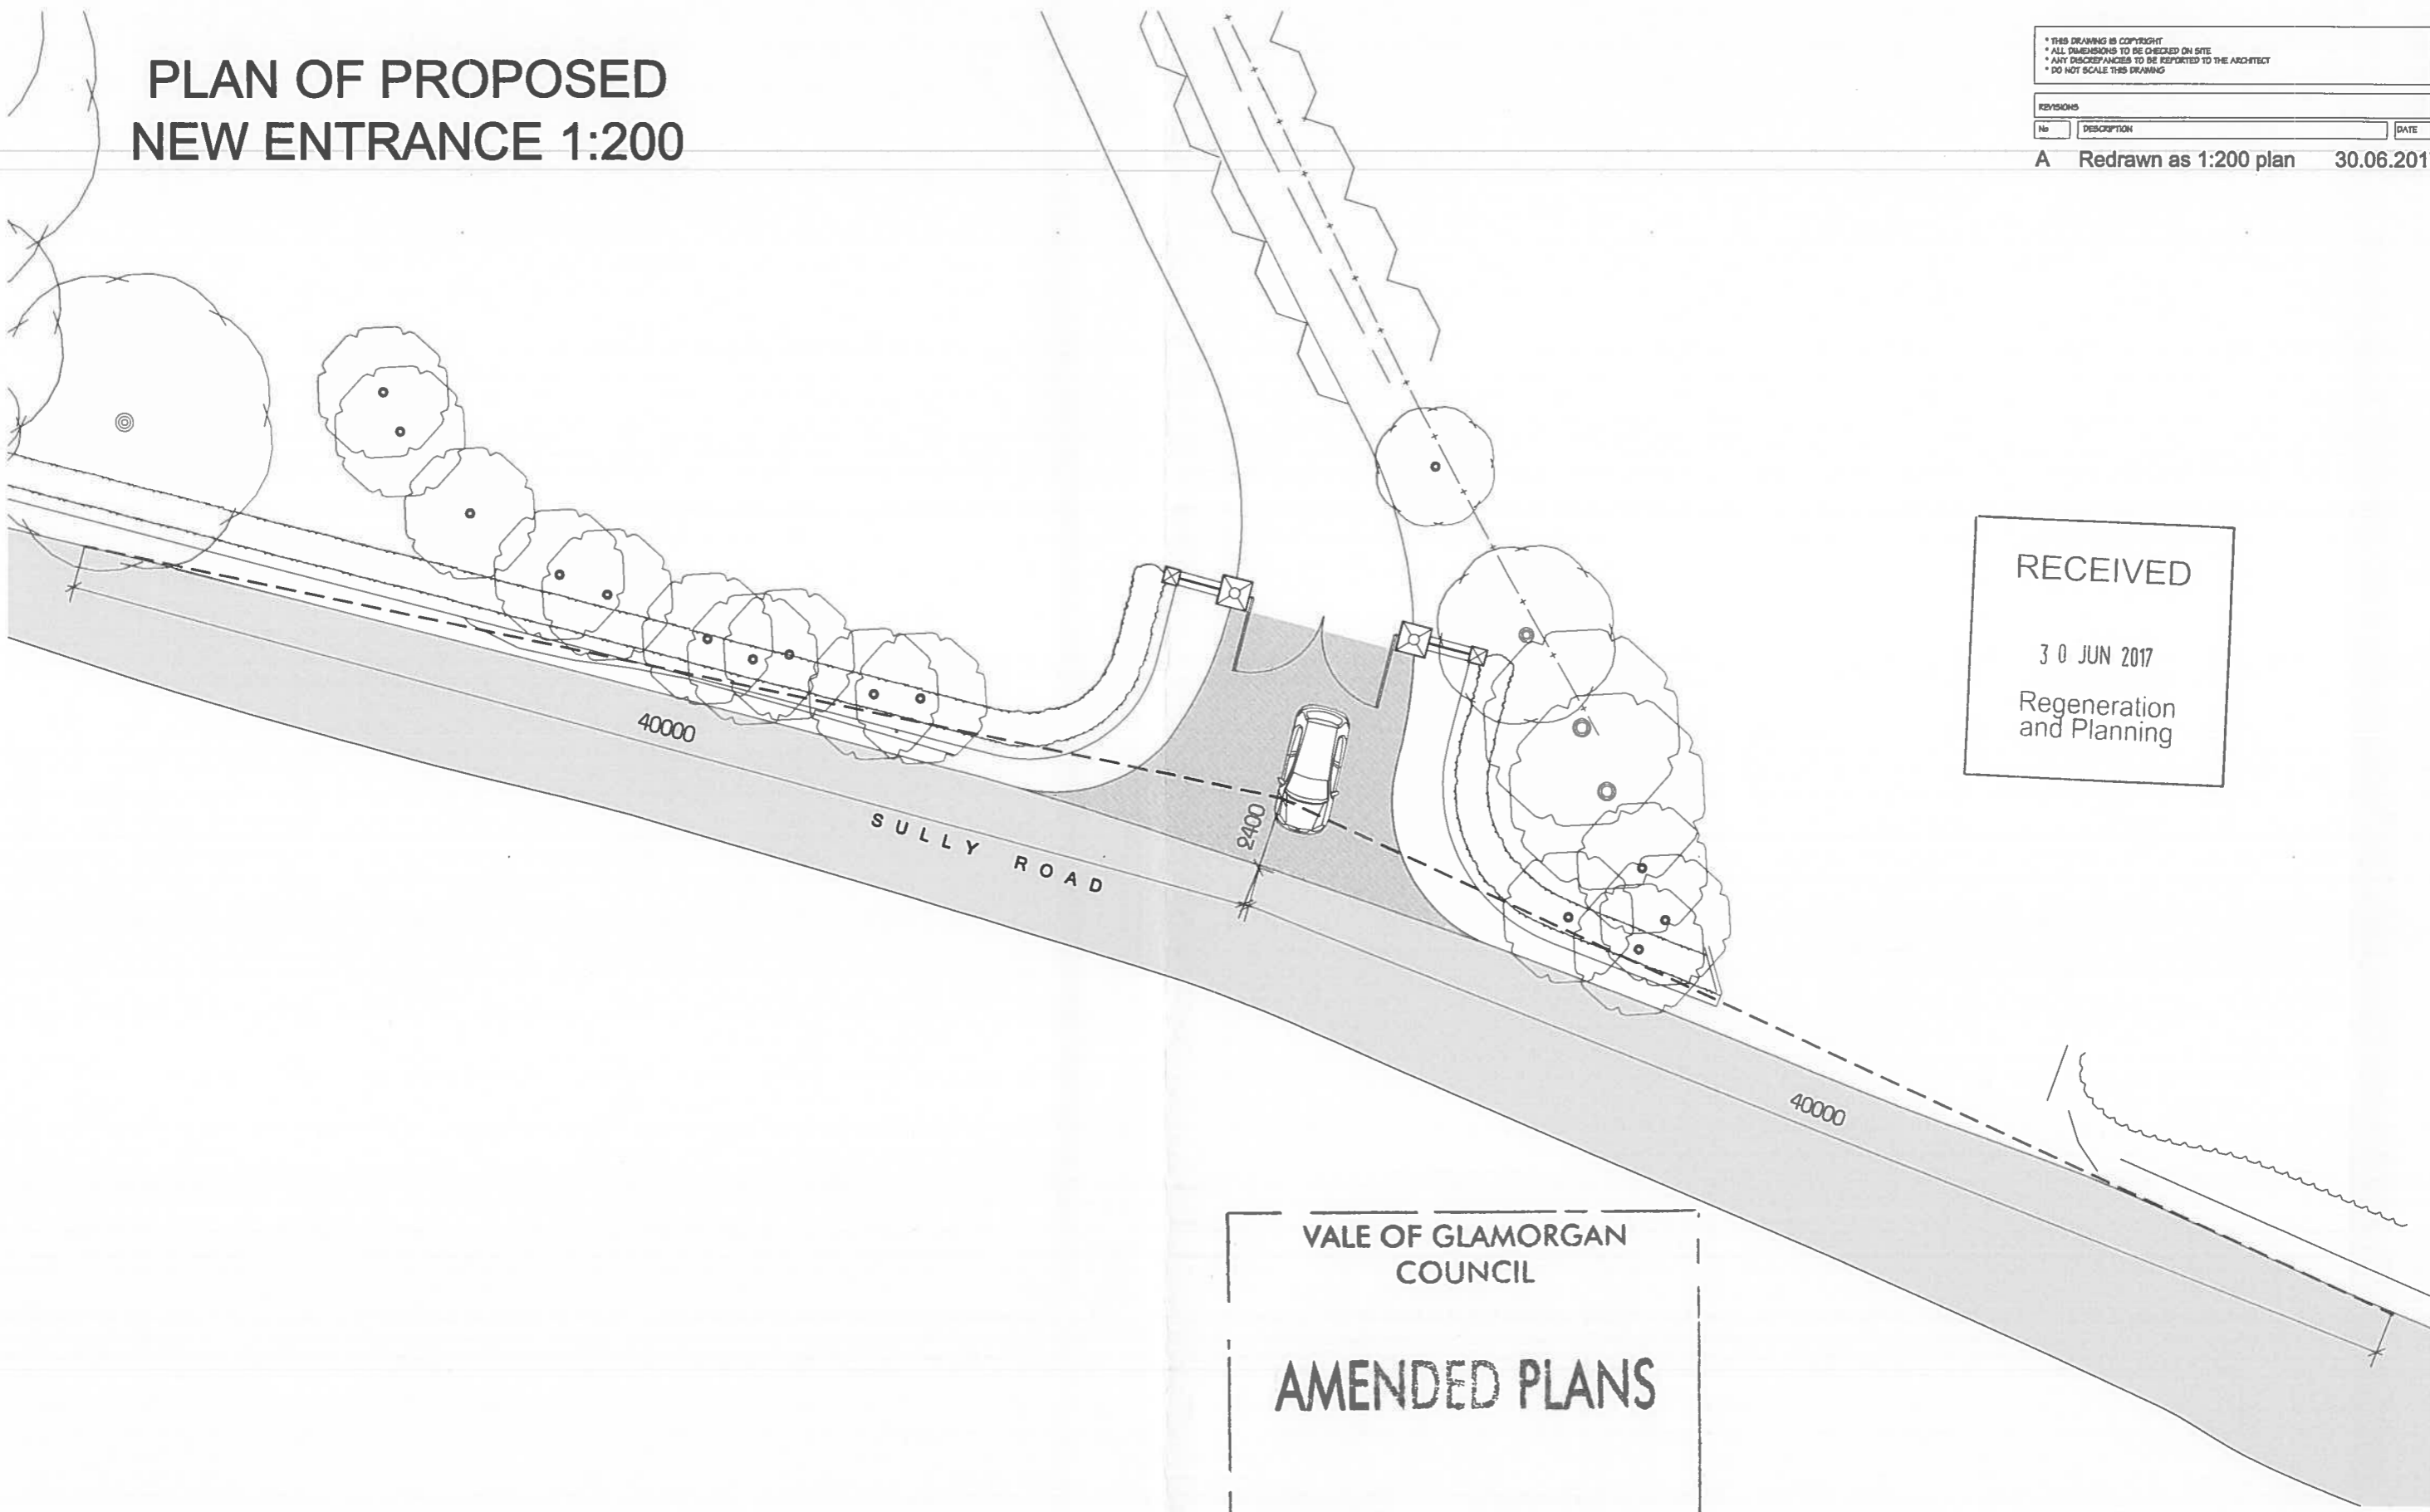

RECEIVED
 30 JUN 2017
 Regeneration
 and Planning

VALE OF GLAMORGAN
 COUNCIL
 AMENDED PLANS
 RECEIVED Date 30/6/17

David G. Morley
 CHARTERED ARCHITECT
 14 Park Road, Hengoed, Mid Glamorgan. CF82 7LW
 Tel: (01443) 814331 Mobile: 07 429 436 495

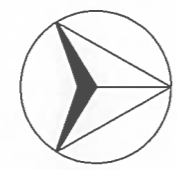

PROPOSED ENTRANCE

Project				
Claygate House, Sully Road, Penarth				
For				
Mr. & Mrs. S. Micallef				
Job Number	Drawing Number	Revision	Scale @100	Date
222	PL 04	A	1:100	May 2017