




SAFETY, HEALTH AND ENVIRONMENTAL INFORMATION

In addition to the hazards/risks normally associated with the types of work detailed on this drawing, note the following specific residual risks (Reference shall also be made to the design hazard log).


Construction

For Hazards Refer to Document: Safety in Design - Designers Residual Hazard Register



ISO A1 594mm x 841mm
ISO A1 594mm x 841mm
Project Management Initials: Designer: AUB Checked: TM Approved: RM

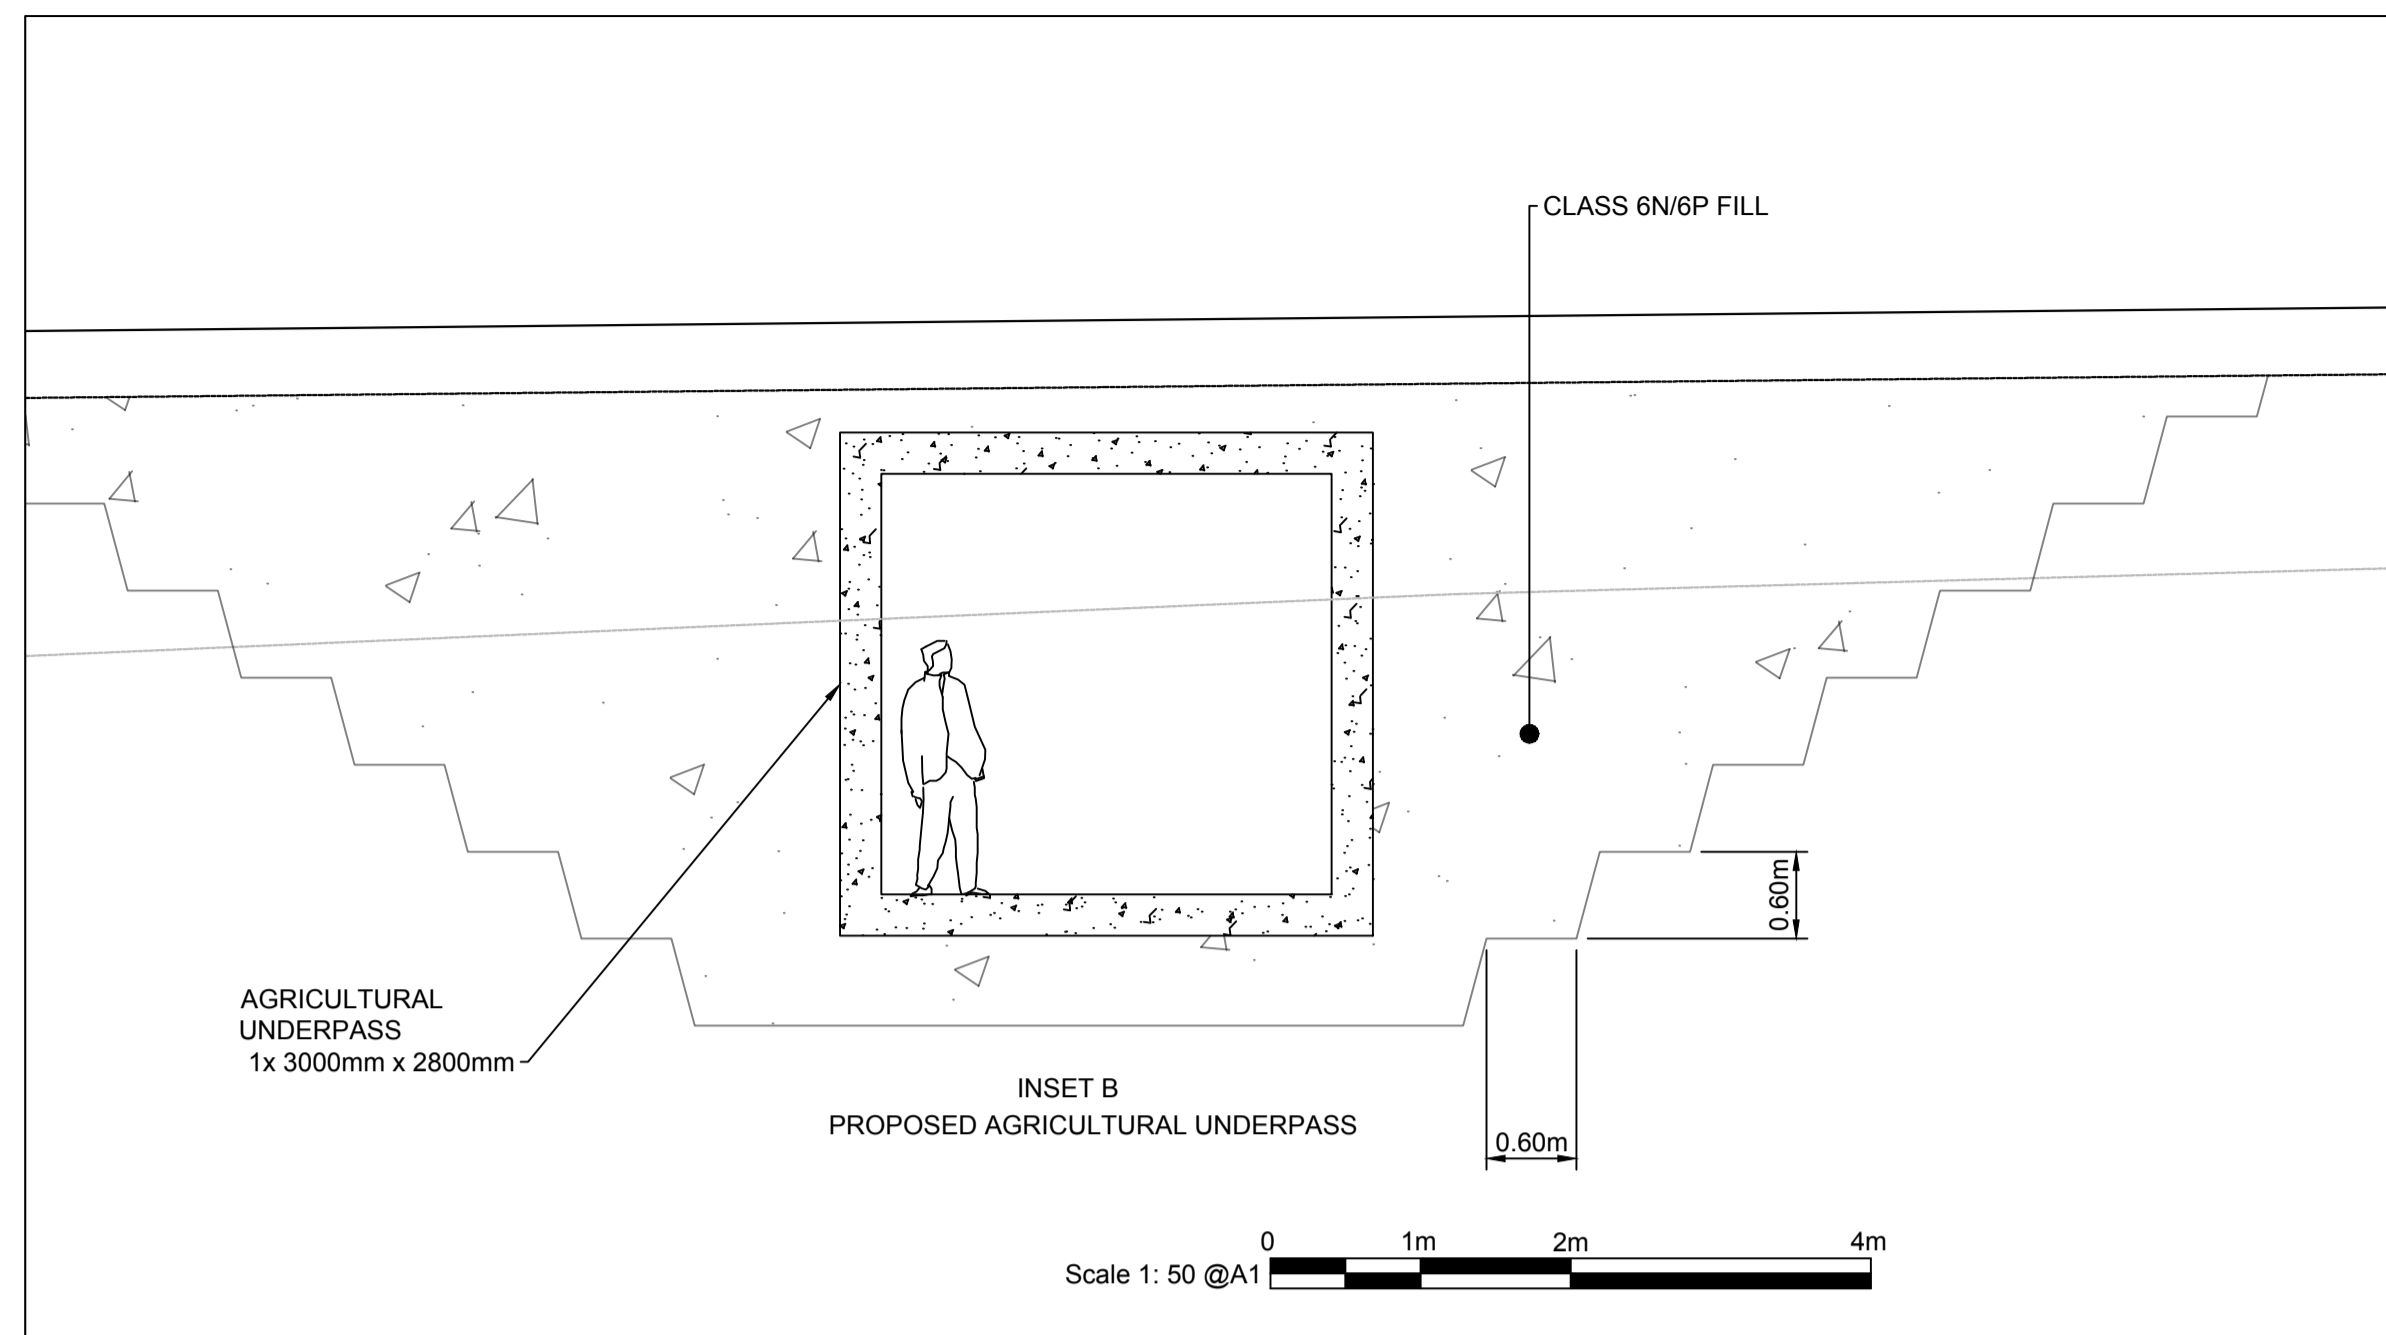

Scale 1:50 @ A1

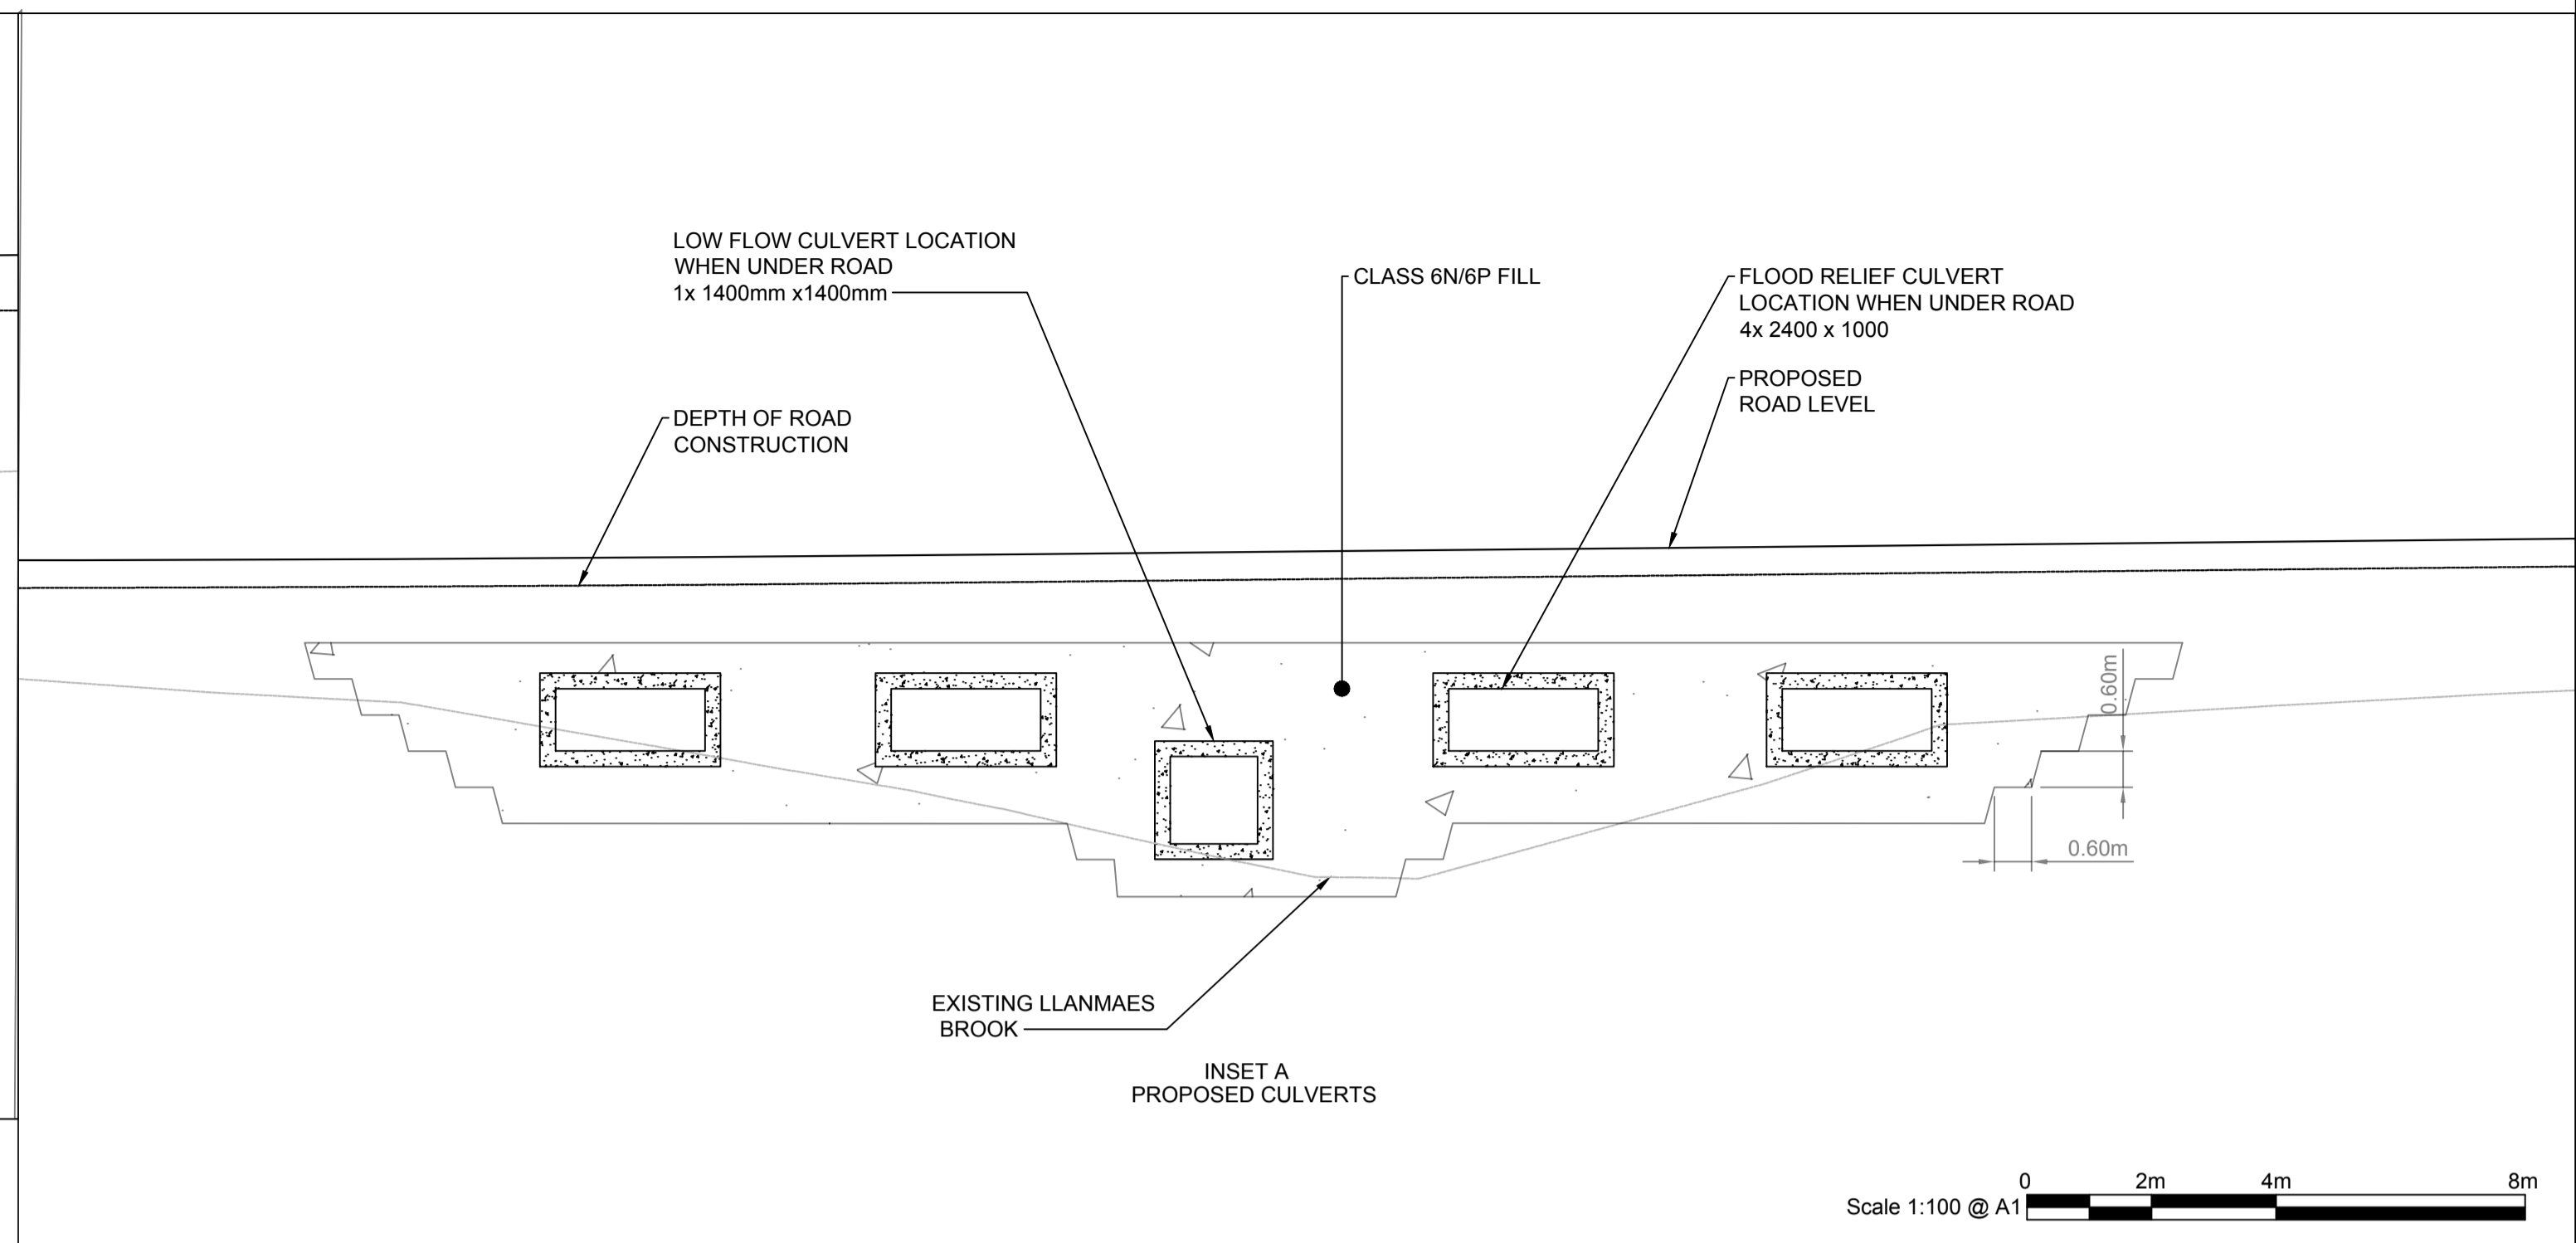

Scale 1:100 @ A1

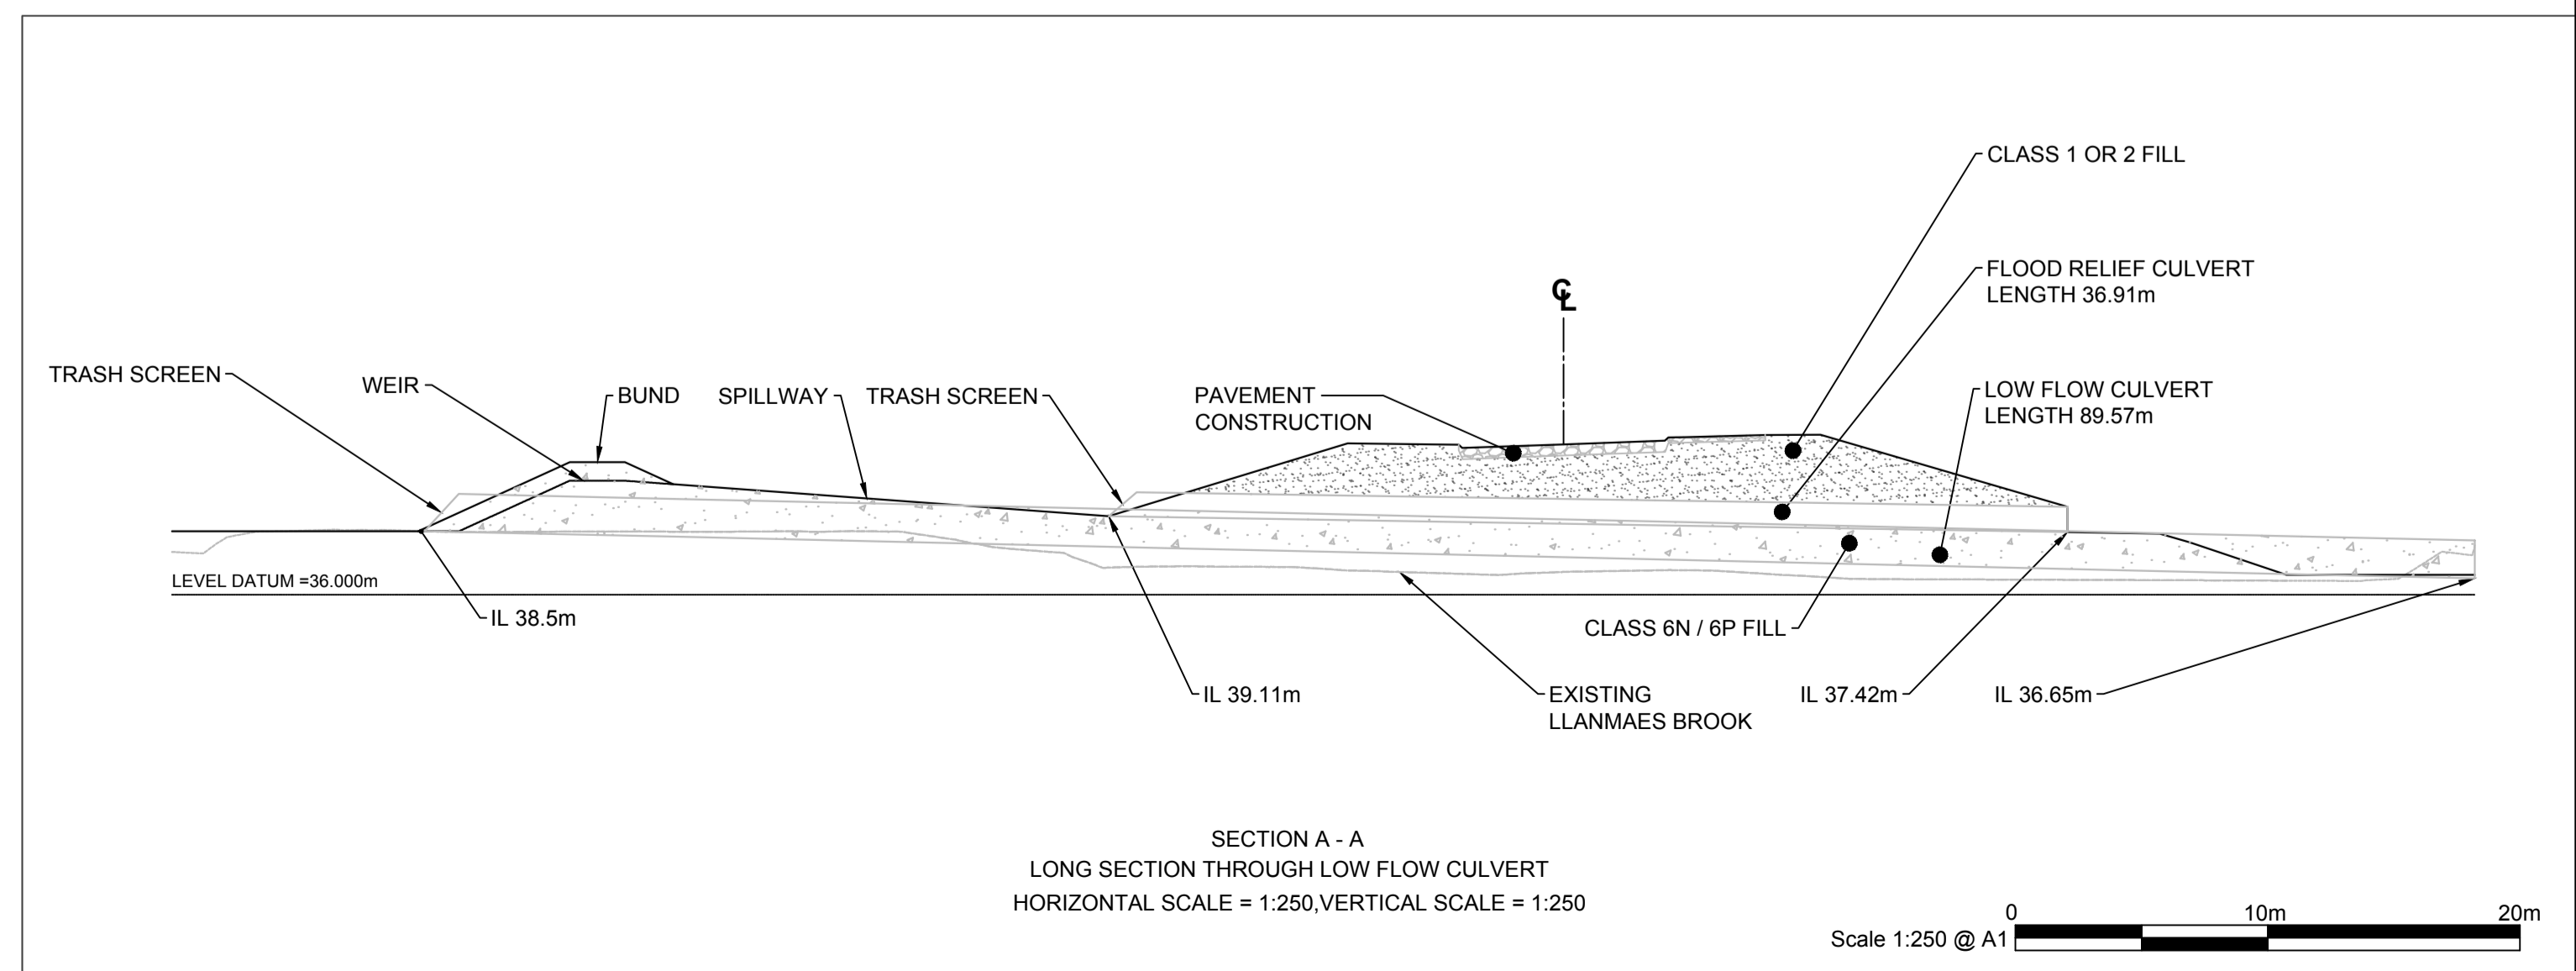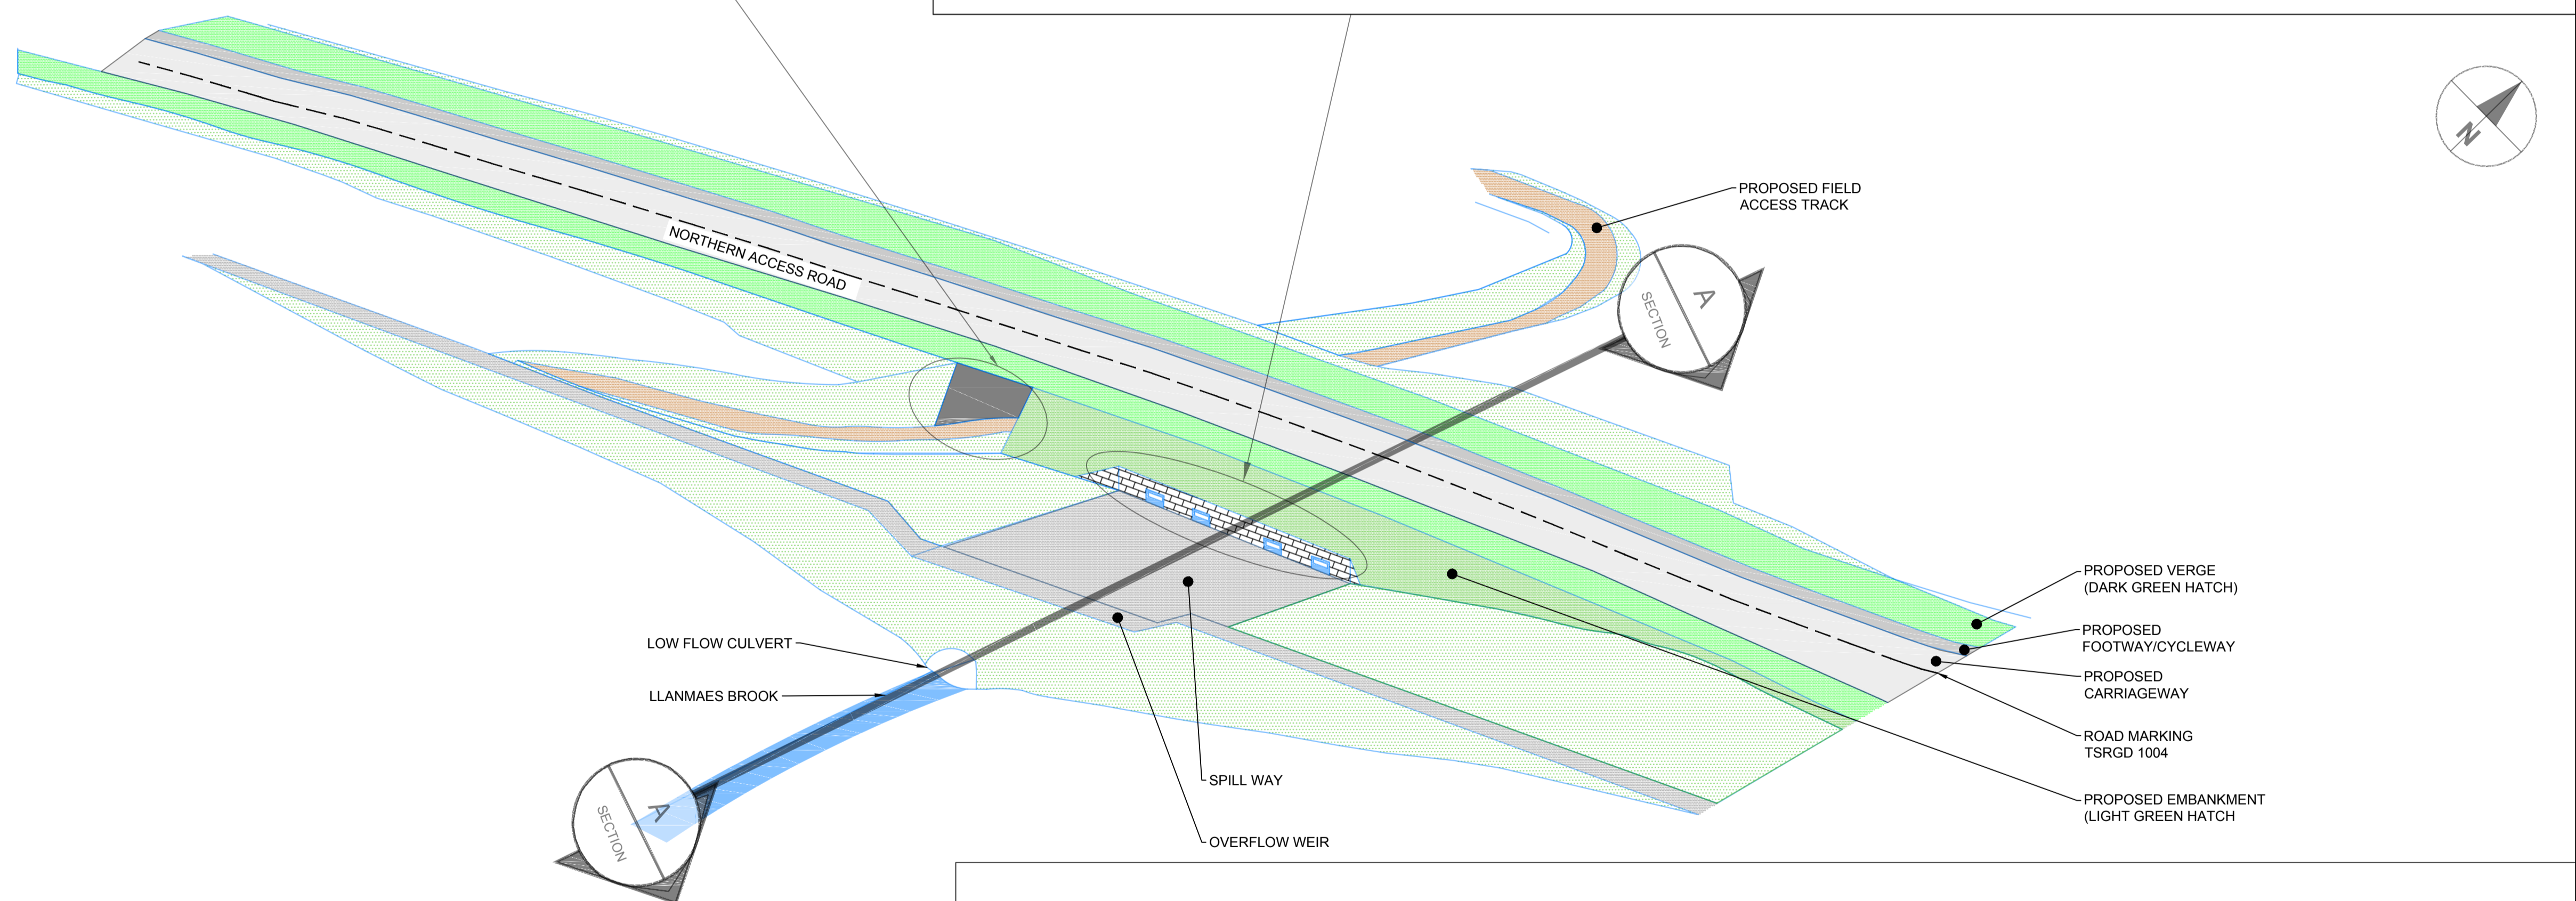

Scale 1:250 @ A1

ISSUE/REVISION

IR	DATE	DESCRIPTION
A	21-03-2017	FOR PLANNING

KEY PLAN

PROJECT NUMBER

60509148

SHEET TITLE

ST.ATHAN
LLANMAES BROOK CULVERT DETAILS
SHEET 1 OF 1

SHEET NUMBER

60509148-SHT-30-0000-CT-0595

This drawing has been prepared for the use of AECOM's client. It may not be used, modified, reproduced or relied upon by third parties, except as agreed by AECOM or as required by law. AECOM accepts no responsibility and denies any liability whatsoever to any party that uses or relies on this drawing without AECOM's express written consent. Do not scale this document. All measurements must be obtained from the stated dimensions.