

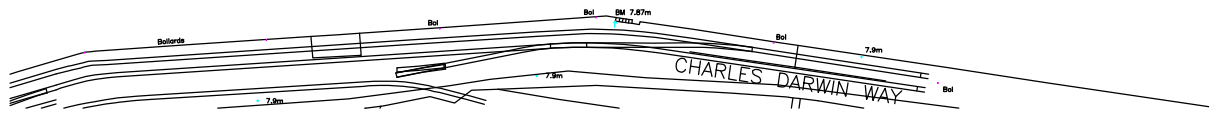


13/01/2017 15:40:37 L:\RA Architects\RAA Projects\R199 BCWAC, The Mole, Barry Docks\CAD - A4

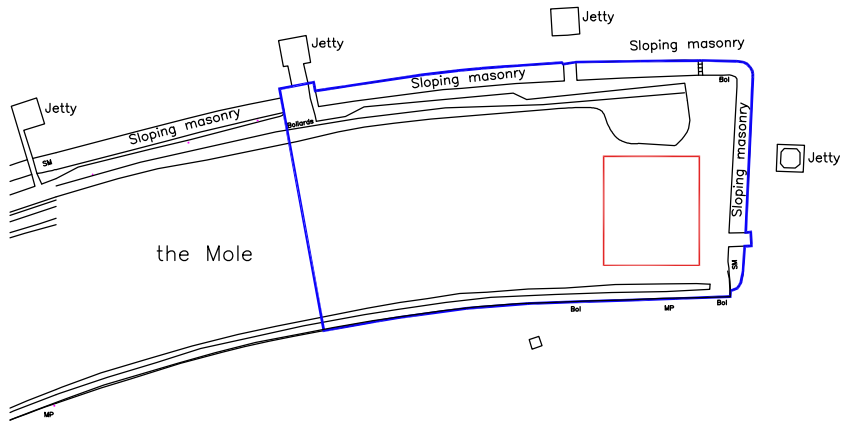

Number R199-00 A4

NOTES:
THIS DRAWING IS COPYRIGHT.
DO NOT SCALE FROM THIS DRAWING.
WORK TO FIGURED DIMENSIONS ONLY.
CHECK ALL DIMENSIONS ON SITE.
ANY DISCREPANCIES TO BE NOTIFIED
TO THE ARCHITECT.

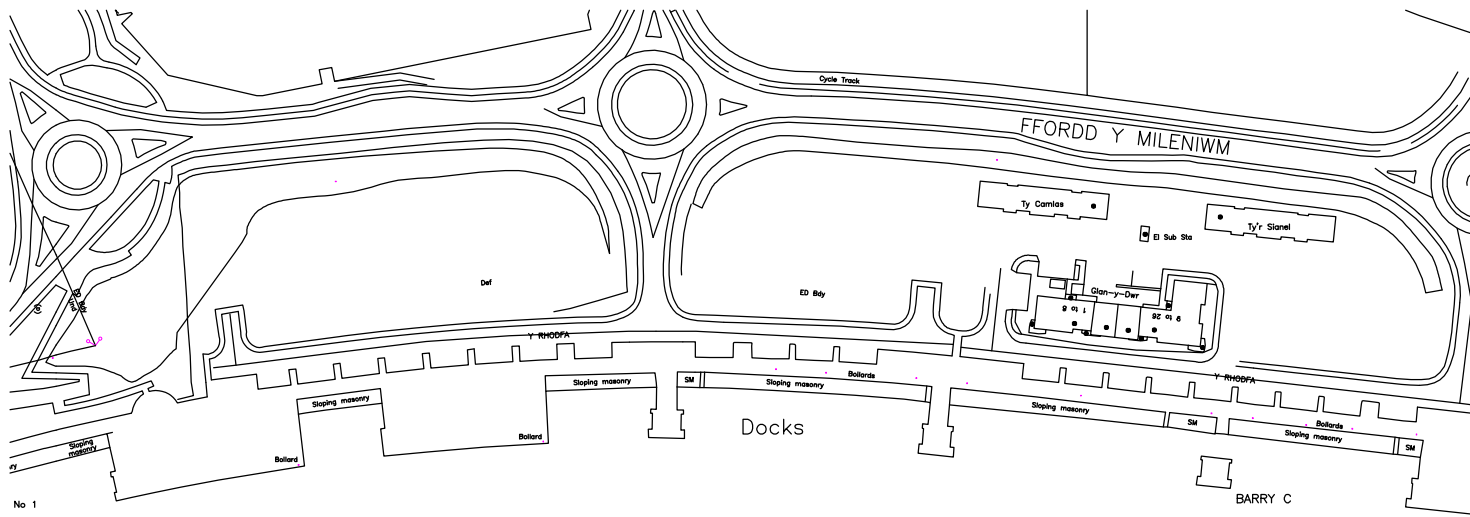

NO	DESCRIPTION	DATE
-	-	-
REVISIONS		

RICHARD ANDREWS ARCHITECTS
sustainable:modern:creative

THE STABLES, THE ESTATES OFFICE, 25-26
GOLD TOPS, NEWPORT, NP20 4PG
PHONE: 01633 744144
EMAIL: admin@ra-architects.co.uk
RICHARD ANDREWS ARCHITECTS LTD.
REGISTERED IN ENGLAND & WALES NO.8274171.
REGISTERED OFFICE: COMPANIES HOUSE, GROWN WAY, CARDIFF, CF14 3UZ
www.ra-architects.co.uk

Job **THE MOLE
POWELL DUFFRYN WAY
DOCKS
BARRY
CF62 5QR**

Drawing **SITE LOCATION PLAN
@ 1:2500**

Number R199-00 A4

Scale	Date	Drawn	Checked
1/2500	03/15	LS	