

Further survey information required to site boundary to ascertain retention requirements and level differences

Further survey information required to site boundary to ascertain retention requirements and level differences



Further survey information required to site boundary to ascertain retention requirements and level differences

Notes

© This drawing is the copyright of the Engineers and may not be reproduced or used except by written permission.
Drawings must not be scaled. Work to figured dimensions only

KEY	
x141.00	- Existing Levels
+ 142.000	- Proposed Levels
FF	- Retaining Feature
TTTTTTTT	- Tanking
	- Exposed Brickwork
----	- Double DPC

NOTE
Preliminary scheme only for comment & review. Based upon information provided / available at the time. Scheme will be subject to full review and amendment as further information becomes available.
Scheme will be subject to amendment following receipt of comments from the Development Control, LA Planning Authority, Environment Agency, LA Highways department and the Sewerage Undertaker.
Following receipt of further information and comments the scheme may require a re-design.

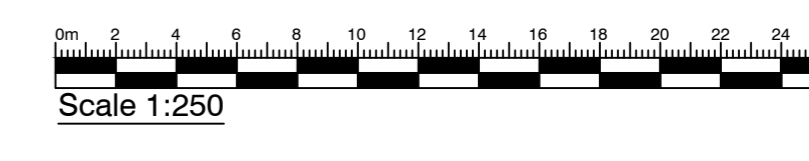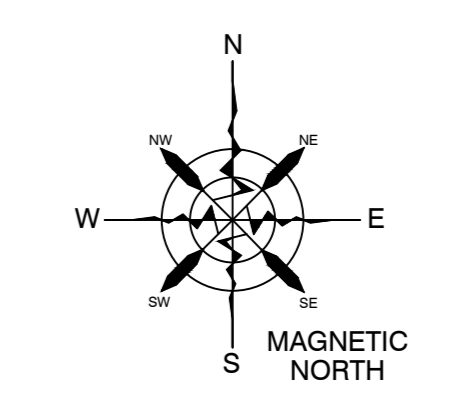

REV	DATE	AMENDMENT	BY
B	11.07.17	Levels updated to latest layout	DJH
A	21.03.17	Levels updated to latest layout	DJH



DRAWING STATUS: **PRELIMINARY**



PROJECT
**Caerleon Road
Dinas Powys**

TITLE
**Levels Strategy
Sheet 2 of 2**

DATE 25.01.17	DRAWN DJH
SCALE 1:250	CHECKED AM
DRAWING NUMBER 16022-103	REVISION B