


Proposed play boulders to be a mixed size of 12no. boul01-boul05 as supplied by playdale or similar



Proposed tree trunks to 4no. play tree trunks as supplied by playdale or similar

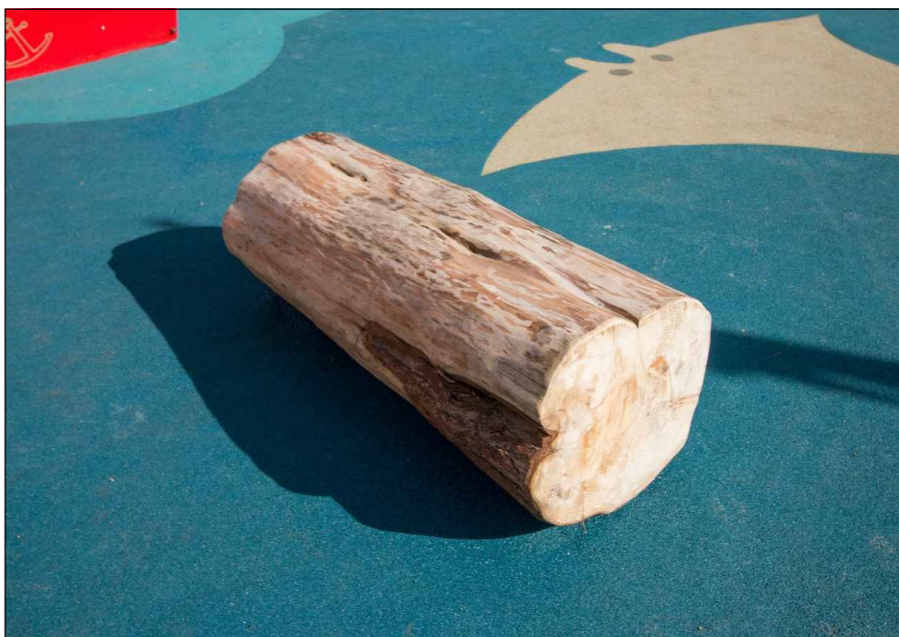

Proposed play mounds to be allowed to settle before turfing. Slopes should be no more than a gradient of 1:3

- Play Area legend**
- Proposed tree planting within soft landscape
  - Proposed grass turf mounds to be no more than 1:3 gradient
  - Proposed amenity lawn areas
  - Proposed wildflower areas
  - Proposed 500mm knee rail to be treated locally sourced timber
  - Proposed 12no. play boulder to be mixed size (boul01-boul05) as supplied by playdale or similar
  - Proposed play tree trunks to be 2no. 2x0.6 (trun01) and 2no. 1.3x0.6 (trun02) as supplied by playdale or similar

|     |          |                |       |
|-----|----------|----------------|-------|
| A   | 12.07.17 | Layout Changes | SF    |
| Rev | Date     | Details        | Drawn |

**ACD ENVIRONMENTAL**

HEAD OFFICE  
Rodbourne Rail Business Centre, Grange Lane,  
Malmesbury, SN16 0ES  
Tel: 01666 825646

Courtyard House, Mill Lane, Godalming, GU7 1EY  
Tel: 01483 425714

Suite 6, Crescent House, Yonge Close, Eastleigh, SO50 9SX  
Tel: 02382 026300

9 Brownlow Road, Cambridge, CB4 3NG  
Tel: 07825 868654

email: mail@acdenv.co.uk  
www.acdenvironmental.co.uk

**Quattro designarchitects**

scheme: Caerleon Road, Dinas Powys  
client: Quattro Design Architects  
drawing: Play Area Proposal  
date: Jun. 2017  
scale: 1:200@A2  
drawing no: PRI21273-10  
drawn: JNT checked: JS

Copyright of ACD Environmental Ltd. All rights described in Chapter IV of the Copyright, Designs and Patents Act 1988 have been generally asserted: 2011. Copyright of this plan remains with ACD until all fees have been paid in full.