




TYPICAL SECTION 1-1
Scale 1:25

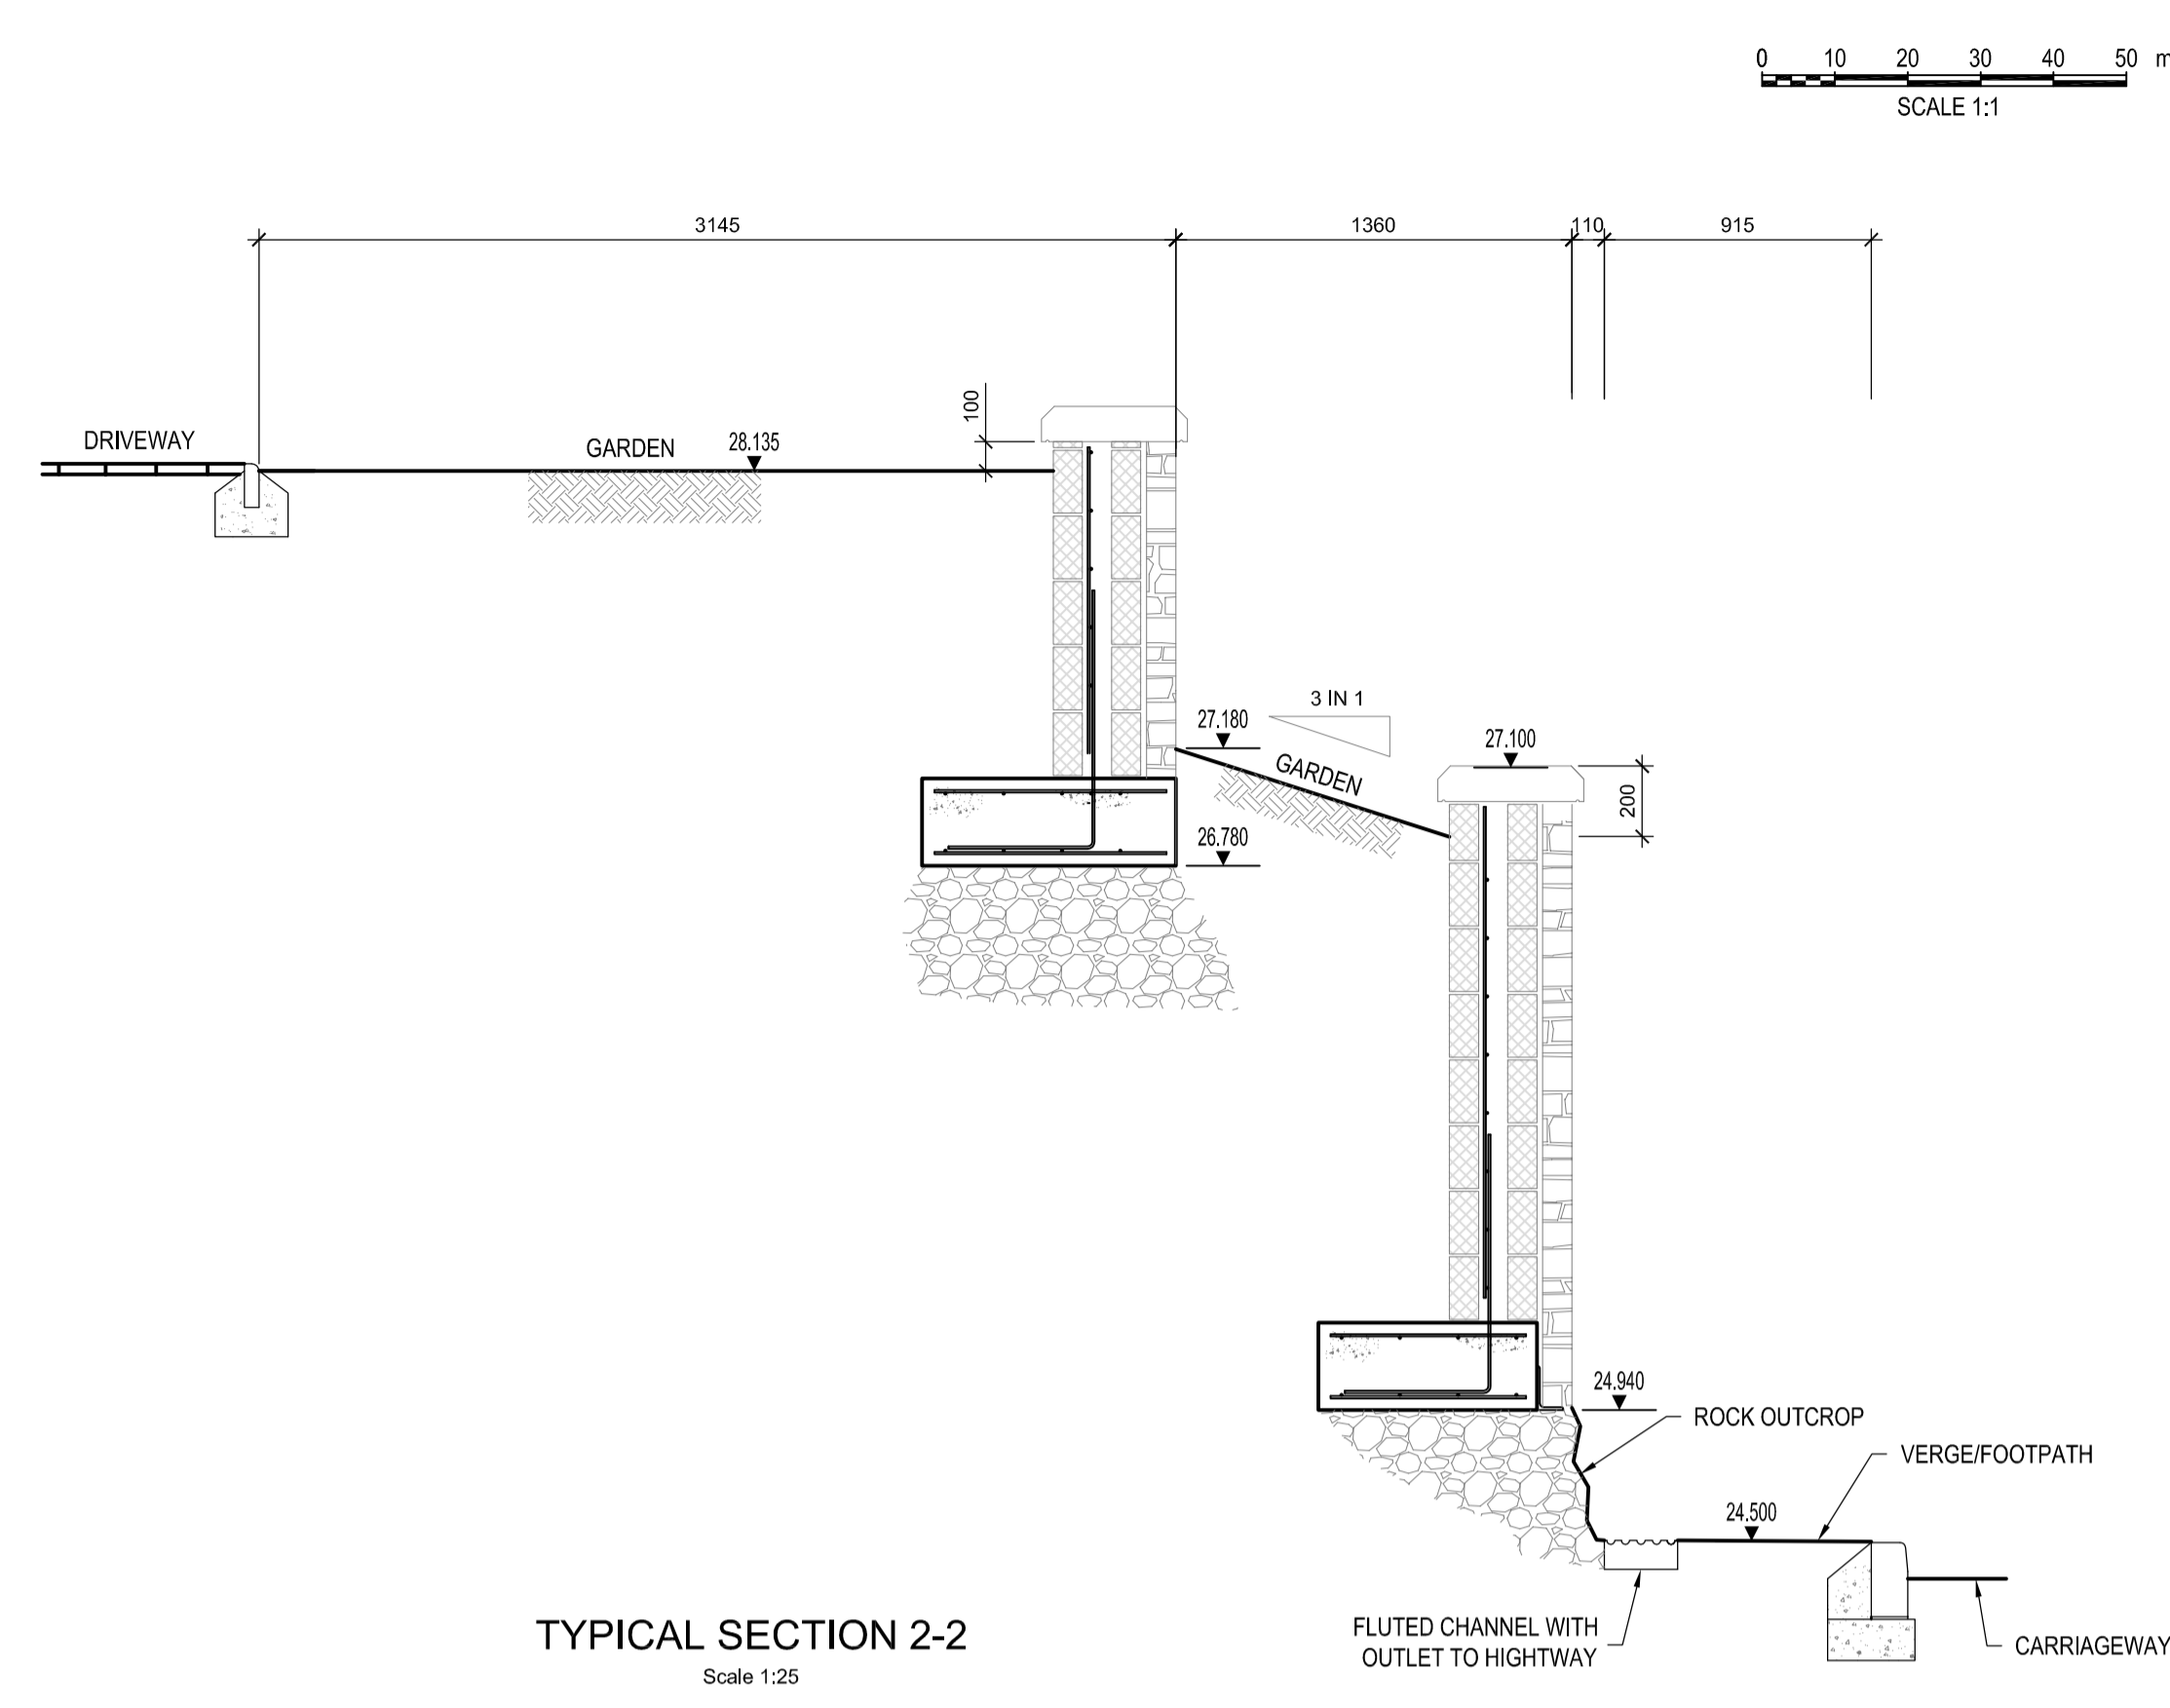


TYPICAL SECTION 2-2
Scale 1:25

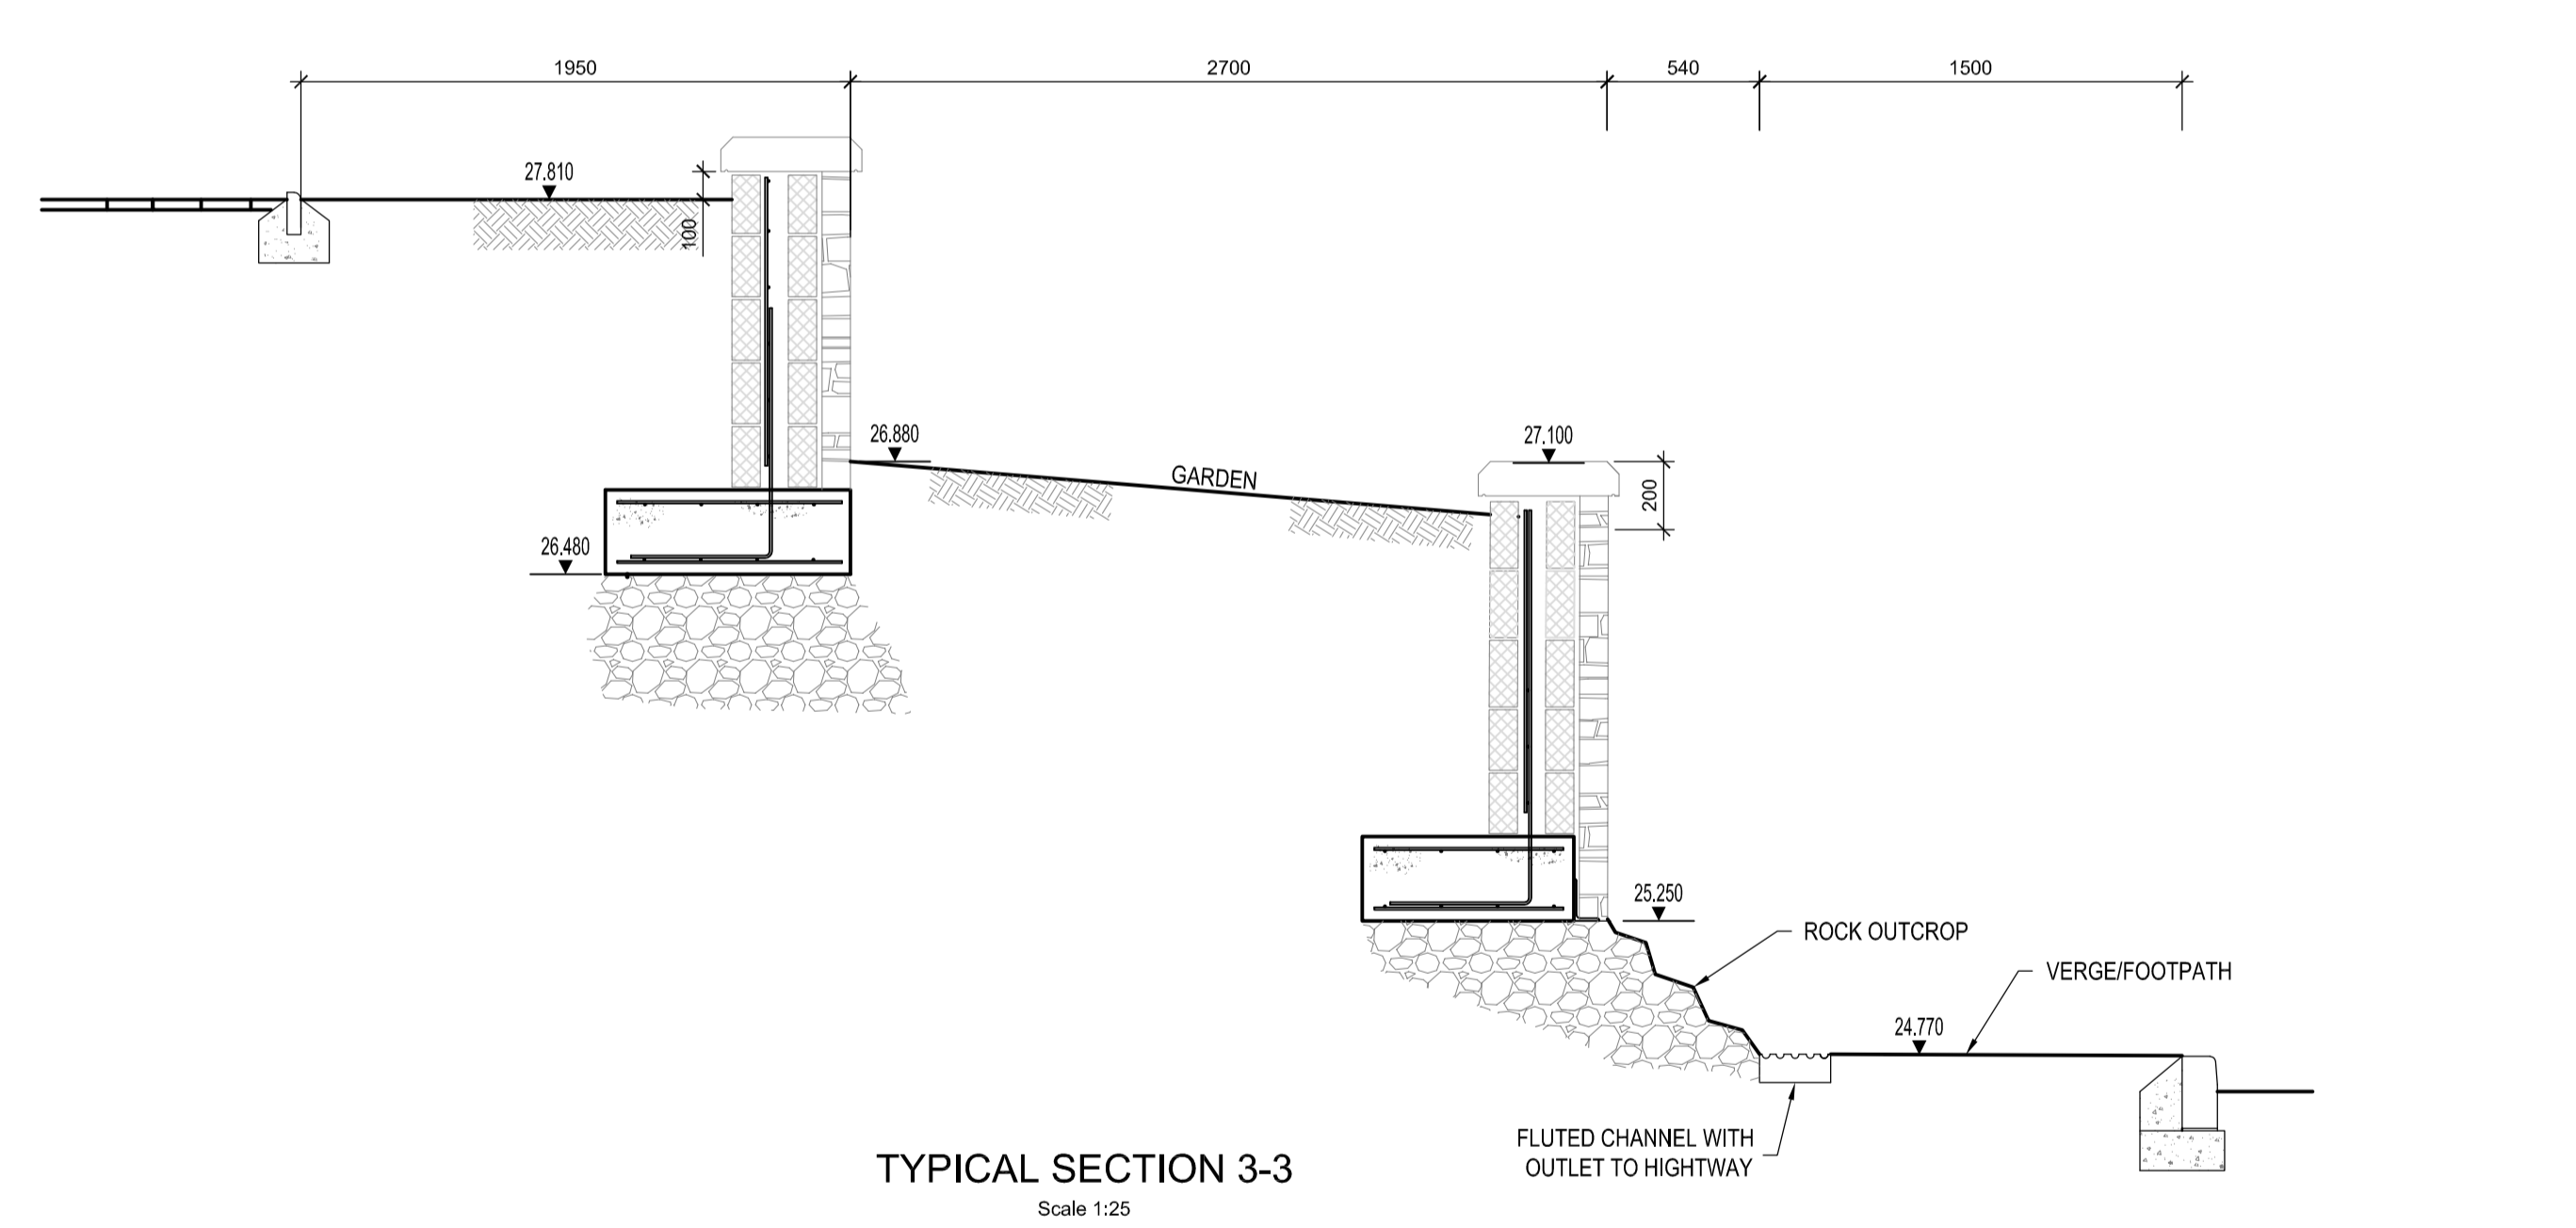


TYPICAL SECTION 3-3
Scale 1:25

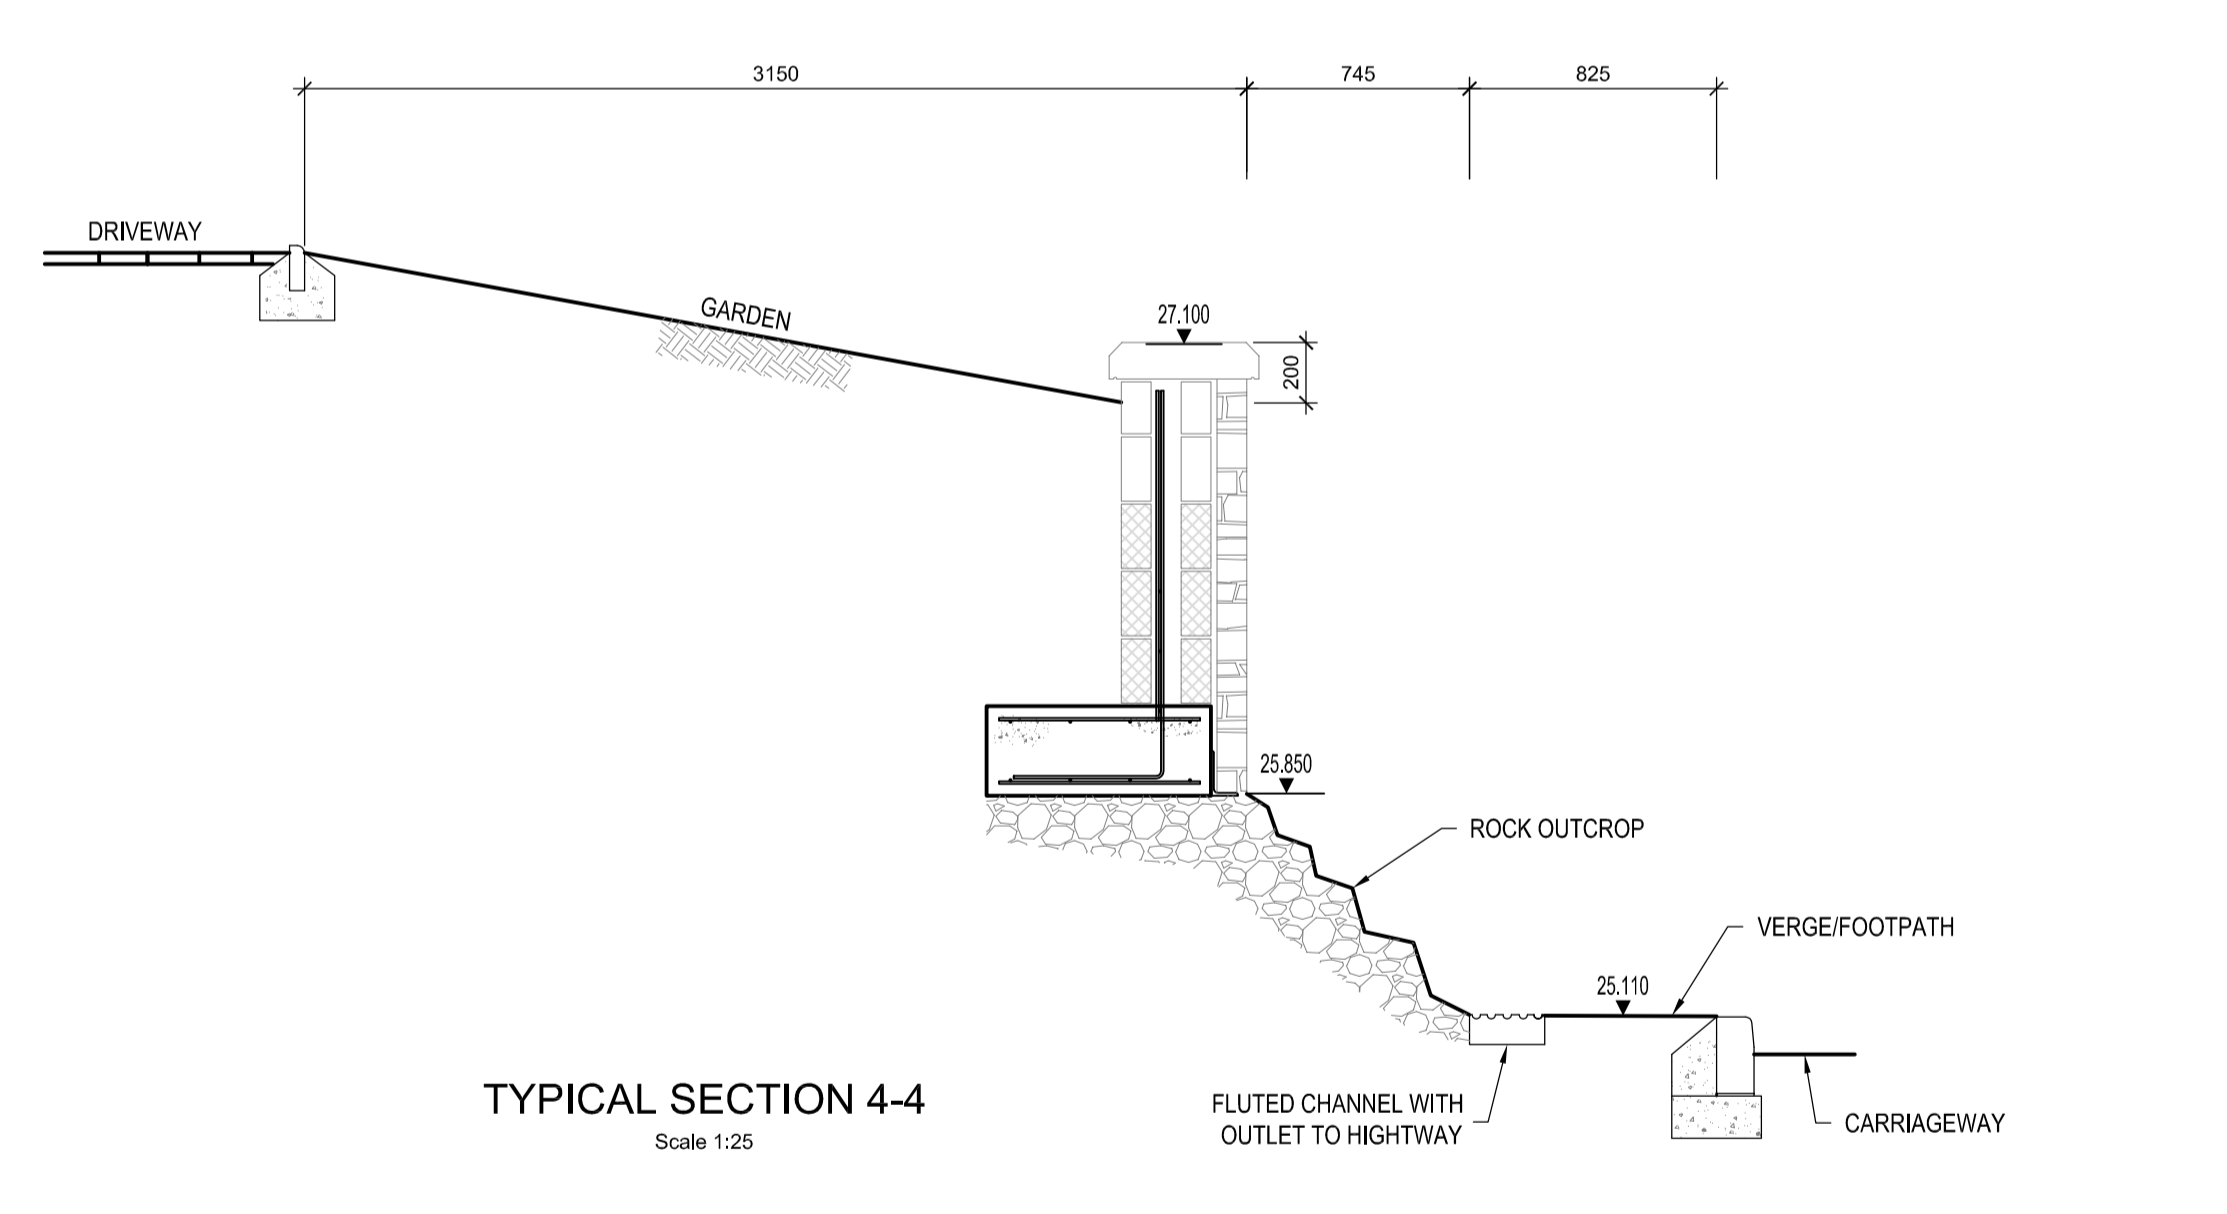



TYPICAL SECTION 4-4
Scale 1:25

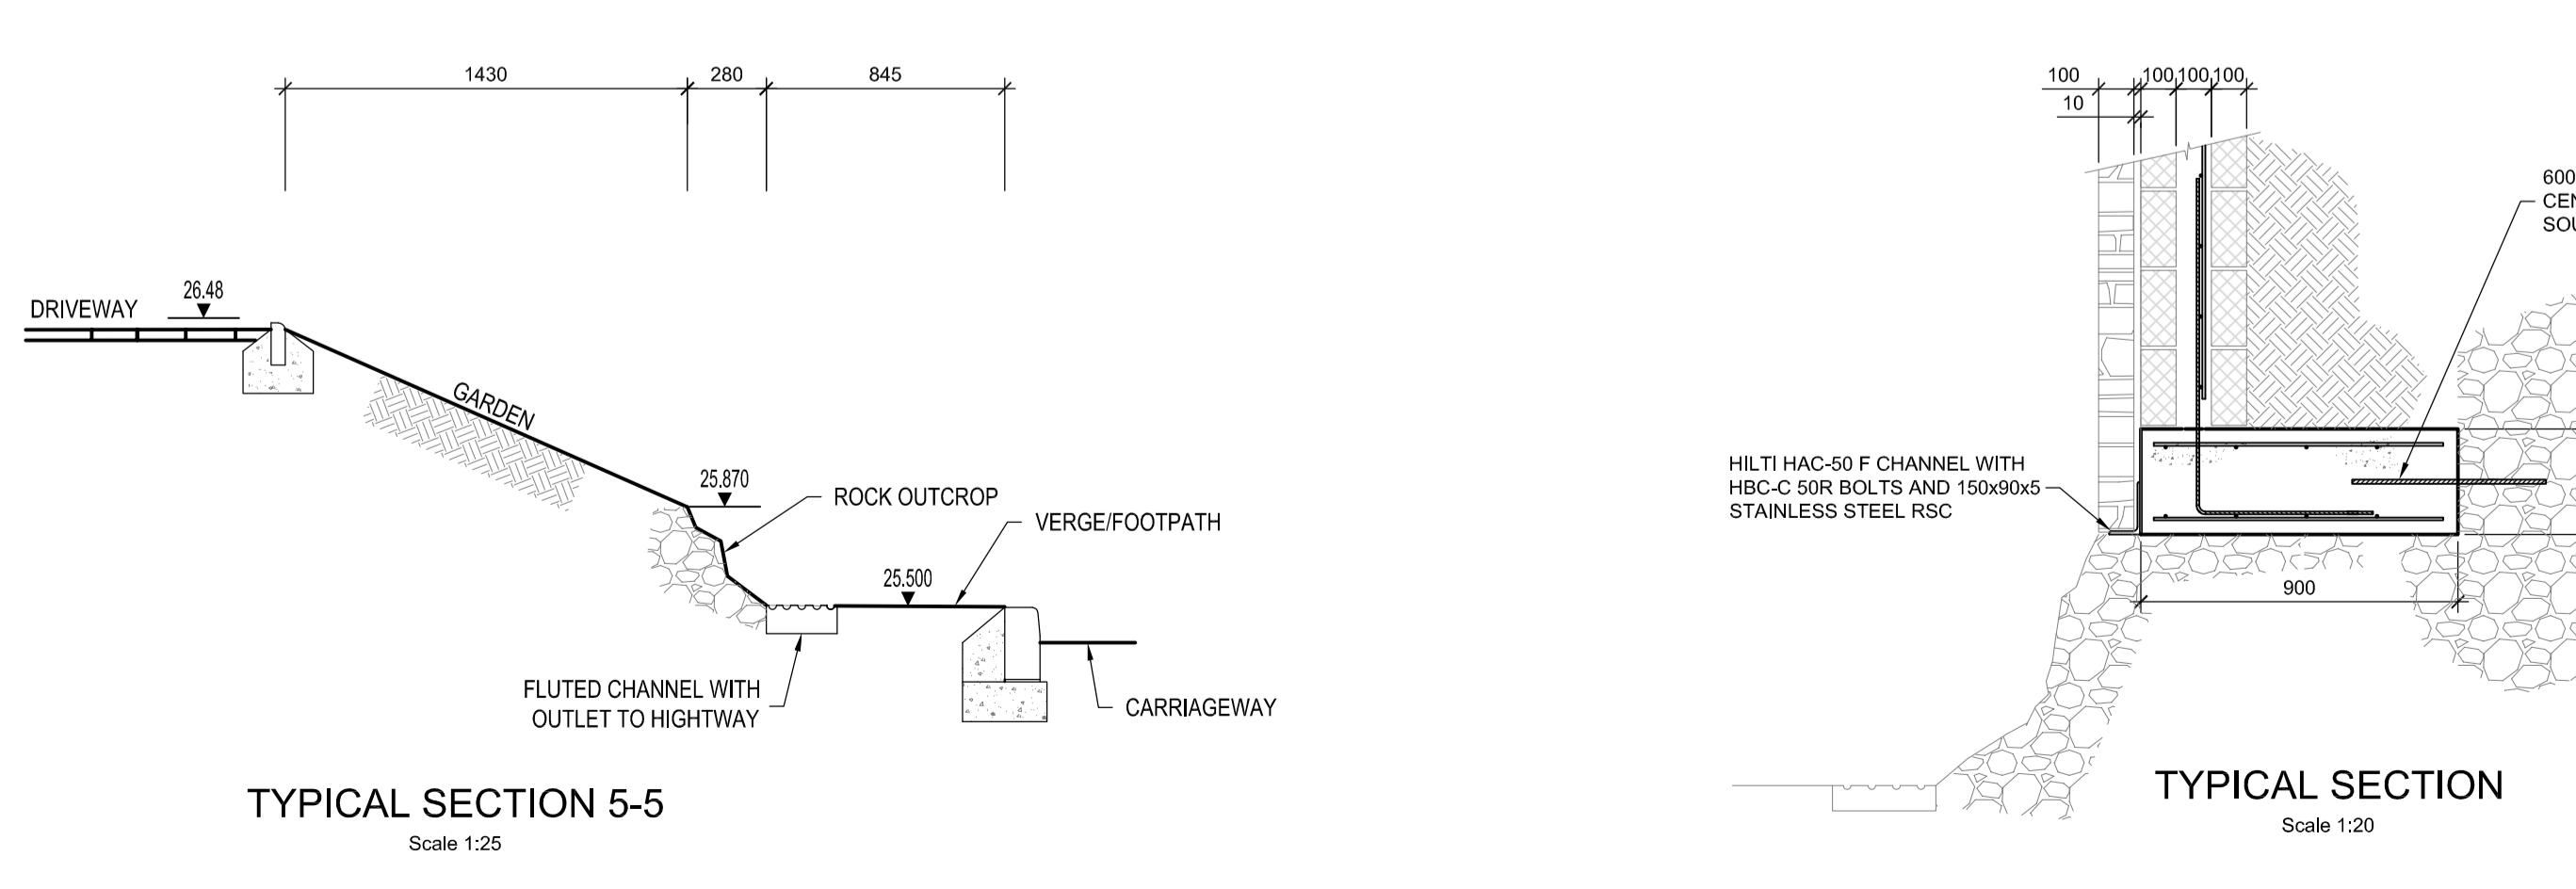

TYPICAL SECTION 5-5
Scale 1:25

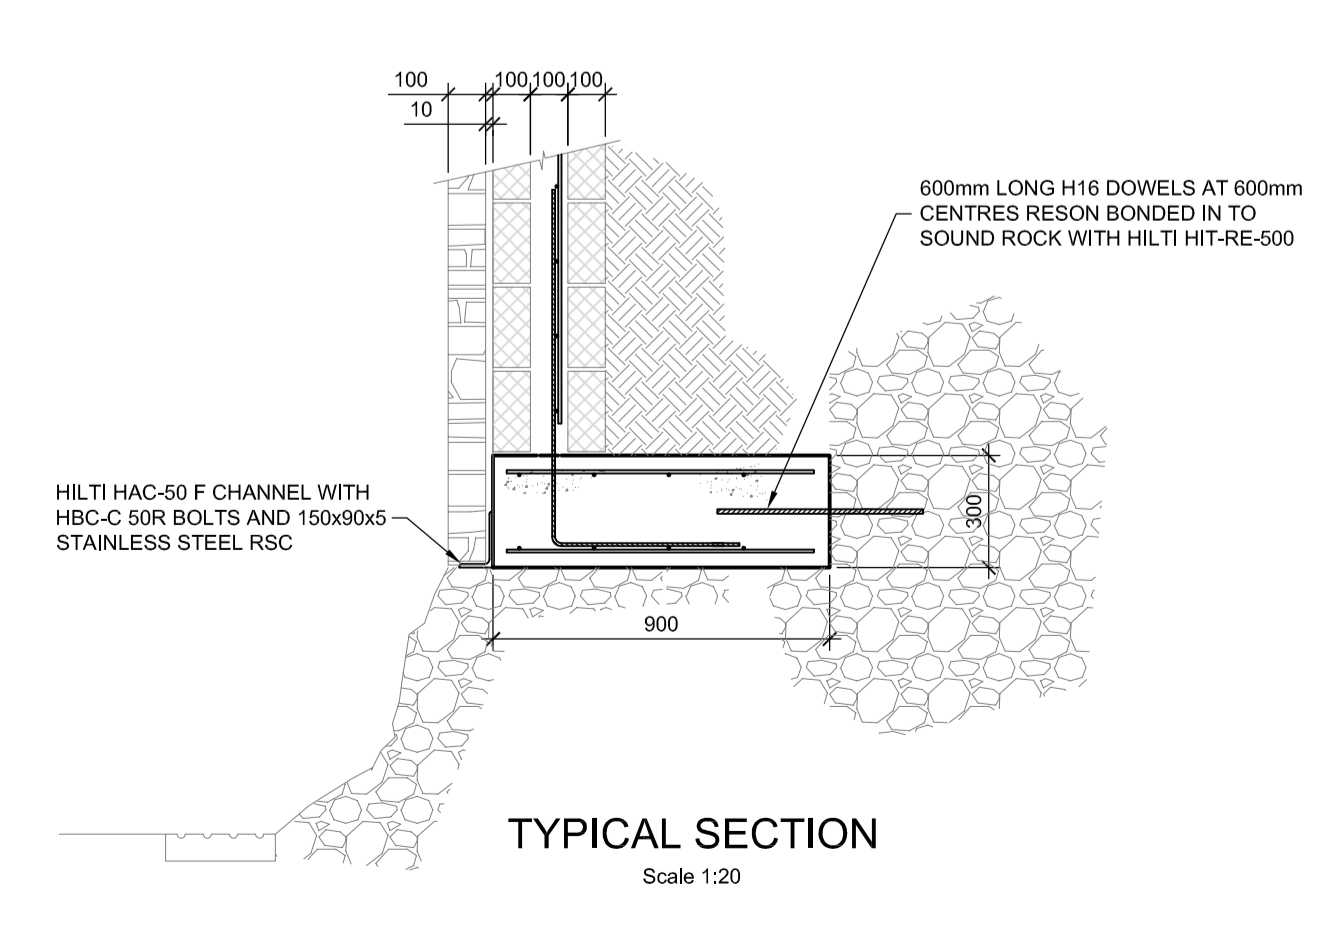

TYPICAL SECTION
Scale 1:20

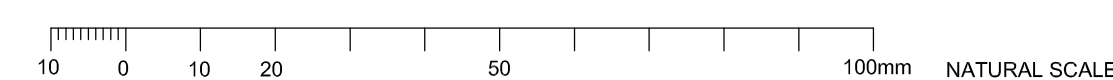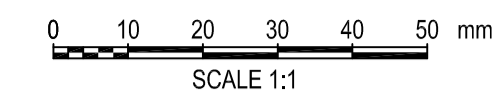

NOTES

1. ALL DIMENSIONS ARE IN MILLIMETRES UNLESS NOTED OTHERWISE.
2. ALL LEVELS ARE SHOWN IN METRES UNLESS NOTED OTHERWISE.
3. DO NOT SCALE FROM THE DRAWING. USE FIGURED DIMENSIONS ONLY.
4. ANY DISCREPANCIES TO BE REPORTED IMMEDIATELY TO THE ENGINEER.
5. THIS DRAWING TO BE READ IN CONJUNCTION WITH ALL RELEVANT ARCHITECTS, ENGINEERS, SUBCONTRACTORS AND SPECIALISTS DRAWINGS AND SPECIFICATIONS.

rev.	drawn	checked	approved	date	description
A	S/O	NC	NC	11.08.17	Wall heights and details amended.

Client
Mr T. Woodward

Project
**Ty Twyn, Mill Road
Dinas Powys**

Title
**Retaining Wall Scheme
Sections & Construction Details**



date	drawn	checked	approved
30.06.17	SO	NC	NC

scale @ A1
AS SHOWN

status	drw. no.	rev.
-	6154-02	A