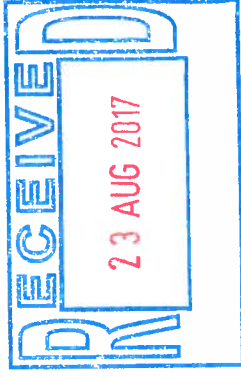

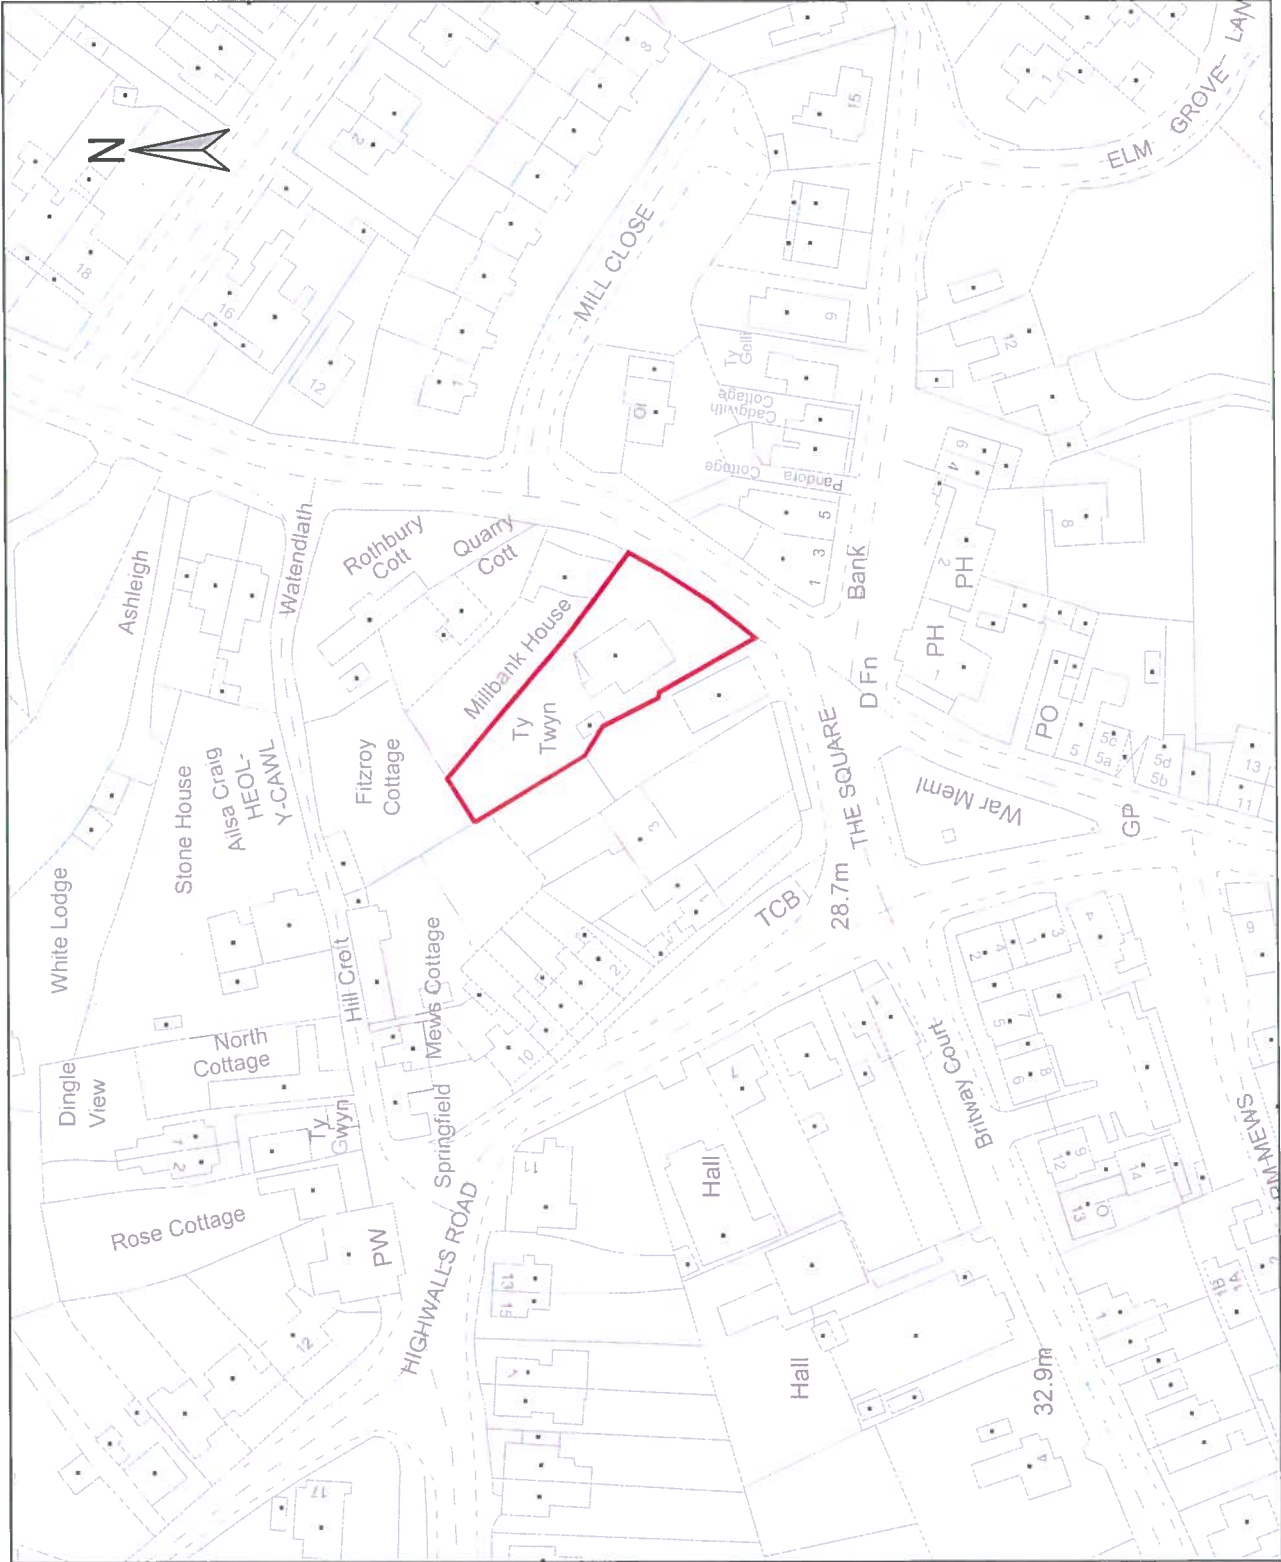


NOTES

1. All dimensions are in millimetres unless noted otherwise.
2. All levels are shown in metres unless noted otherwise.
3. Do not scale from the drawing. Use figured dimensions only.
4. Any discrepancies to be reported immediately to the engineer.
5. This drawing to be read in conjunction with all relevant Architects, engineers, subcontractors and specialists drawings and specifications.



rev.	description	date	drawn	checked	approved
1					
Client Mr T. Woodward					
Project Ty Twyn, Mill Road Dinas Powys Vale of Glamorgan					
Title Site Location Plan					
 Vale Consultancy Consulting Civil & Structural Engineers 28 Bocam Park, Old Field Road, Pencroed, Bridgend, CF35 5LJ Phone: 01656 802794 Email: enquiries@vale-consultancy.co.uk					
date	drawn	checked	approved		
23.08.17	S.O	N.C	N.C		
scale @ A4 1:1250					
status	diag no.	rev.			
		6154-03			



SITE LOCATION PLAN
Scale 1:1250