


EXISTING ELEVATION
TO LONGMEADOW DRIVE


No 3

No 5 Longmeadow Drive

No 11

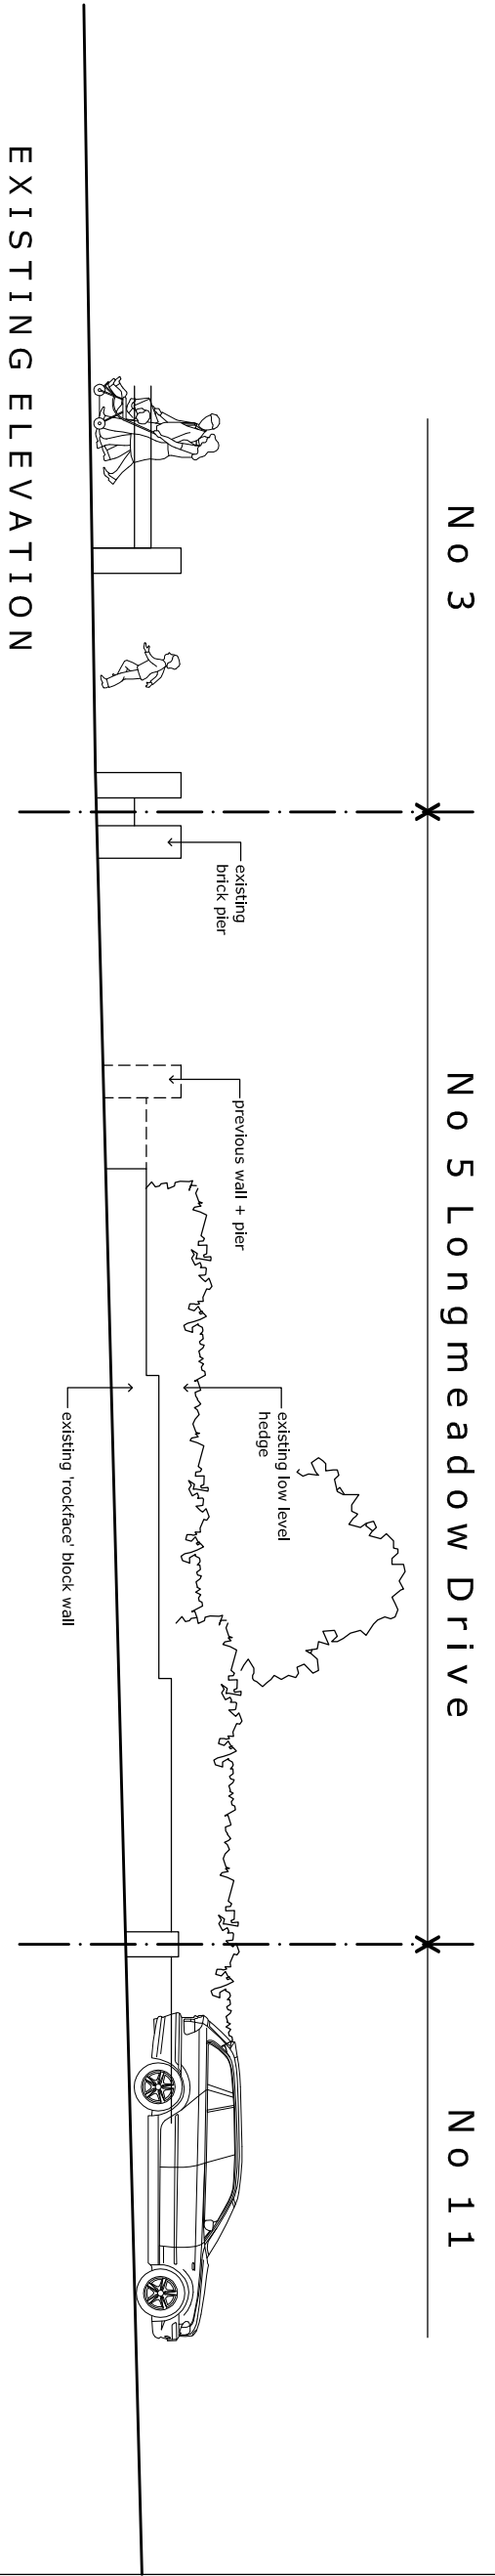

EXISTING PLAN

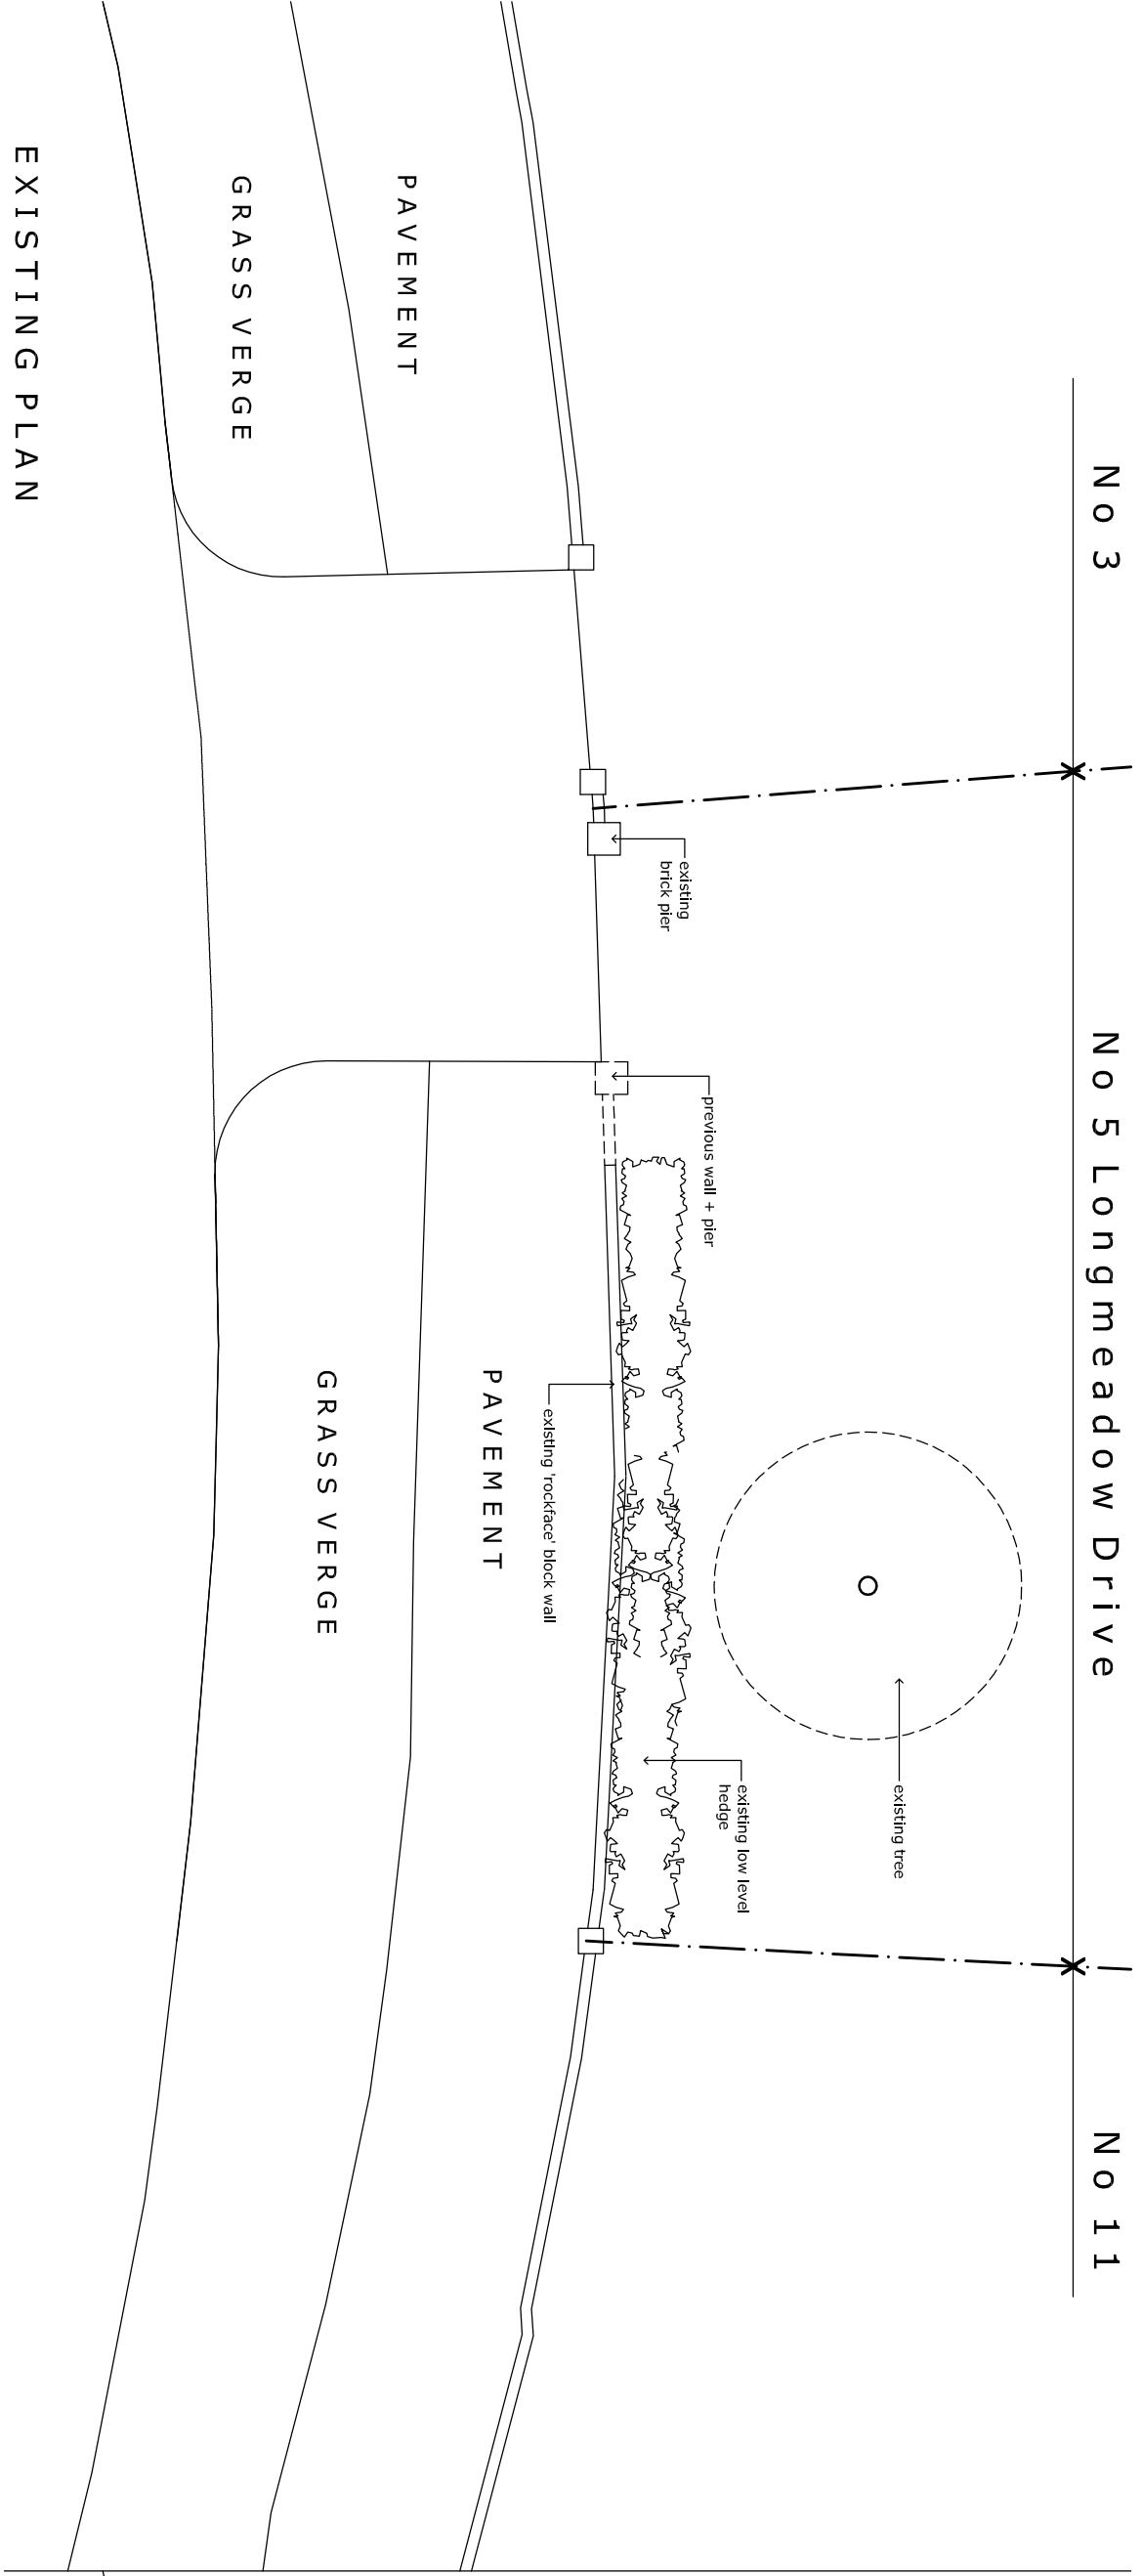

This drawing must not be scaled.
Figured dimensions and levels to be used.
Any inaccuracies must be notified to the
designer.
Detail drawings and large scale drawings
take precedence over smaller drawings.

Rev:	
------	--

Rev:	
------	--

Rev:	
------	--

Rev:	
------	--

PRELIMINARY	
PLANNING	✓
DESIGN	
TENDER	
CONSTRUCTION	

Project: **LEGUILCHER ARCHITECTURE**
1 POWYS ROAD, PENARTH, CF64 3PB TEL. 029 2070 3944

Scale: 1-100 @ A3

Date: JULY 17

Drawn: ClG

Checked: PS

Drawing No. 1750 / PL02

Rev.:

Project: **PROPOSED ALTERATIONS AT 5 LONGMEADOW DRIVE, DINAS POWYS, EXISTING ENTRANCE PLAN + ELEVATION**