


No 3

No 5 Longmeadow Drive

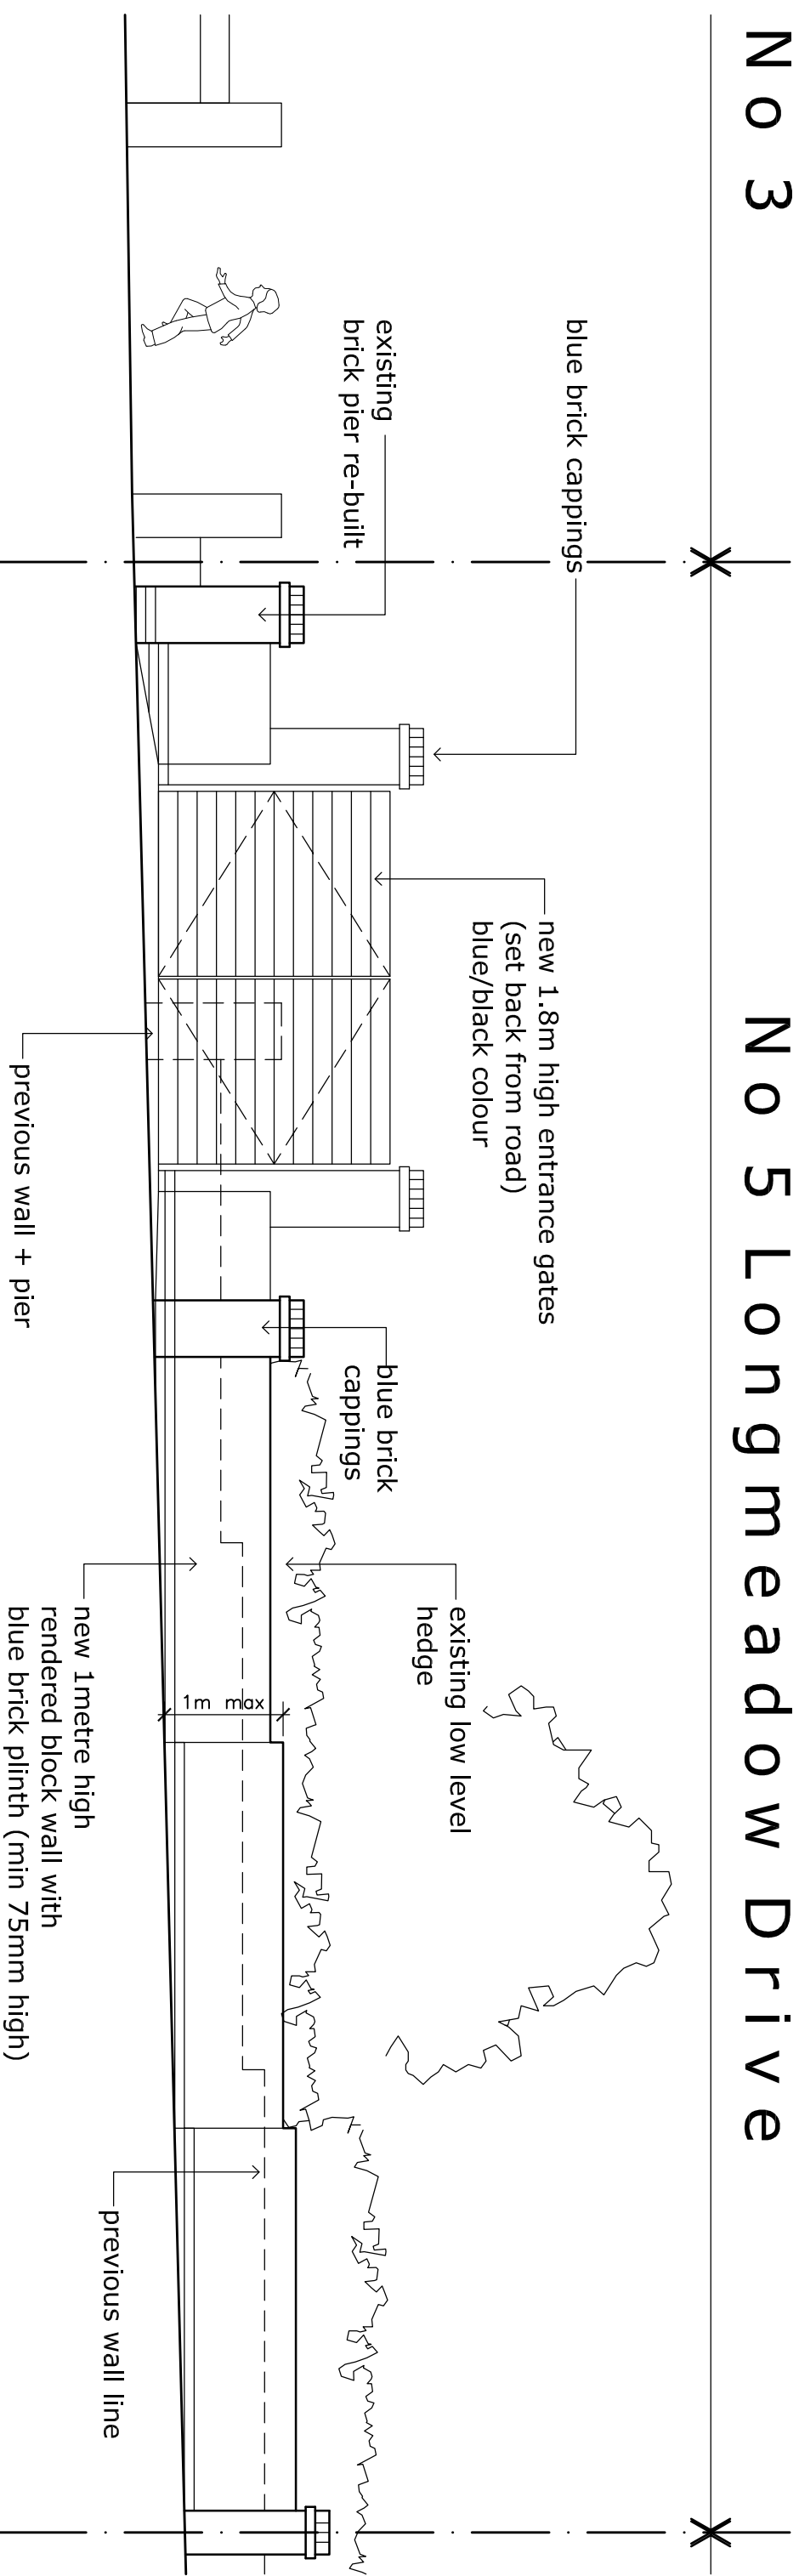

PROPOSED ELEVATION
TO LONGMEADOW DRIVE

This drawing must not be scaled.
Figured dimensions and levels to be used.
Any inaccuracies must be notified to the
designer.
Detail drawings and large scale drawings
take precedence over smaller drawings.

Rev:

Rev:

Rev:

Rev:

PRELIMINARY	
PLANNING	
DESIGN	✓
TENDER	
CONSTRUCTION	

Project:	1 POWYS ROAD, PENARTH, CF64 3PB TEL. 029 2070 3944	Drawing No.	1750 / PL04	Rev.	
	ARCHITECTURE				
Scale:	1-50 @ A3	Date:	JULY 17	Drawn:	ClG
Title:	PROPOSED ALTERATIONS AT 5 LONGMEADOW DRIVE, DINAS POWYS, PROPOSED ENTRANCE PLAN + ELEVATION	Checked:	PS		