


PROPOSED ELEVATION  
TO LONGMEADOW DRIVE

SECTION A - A

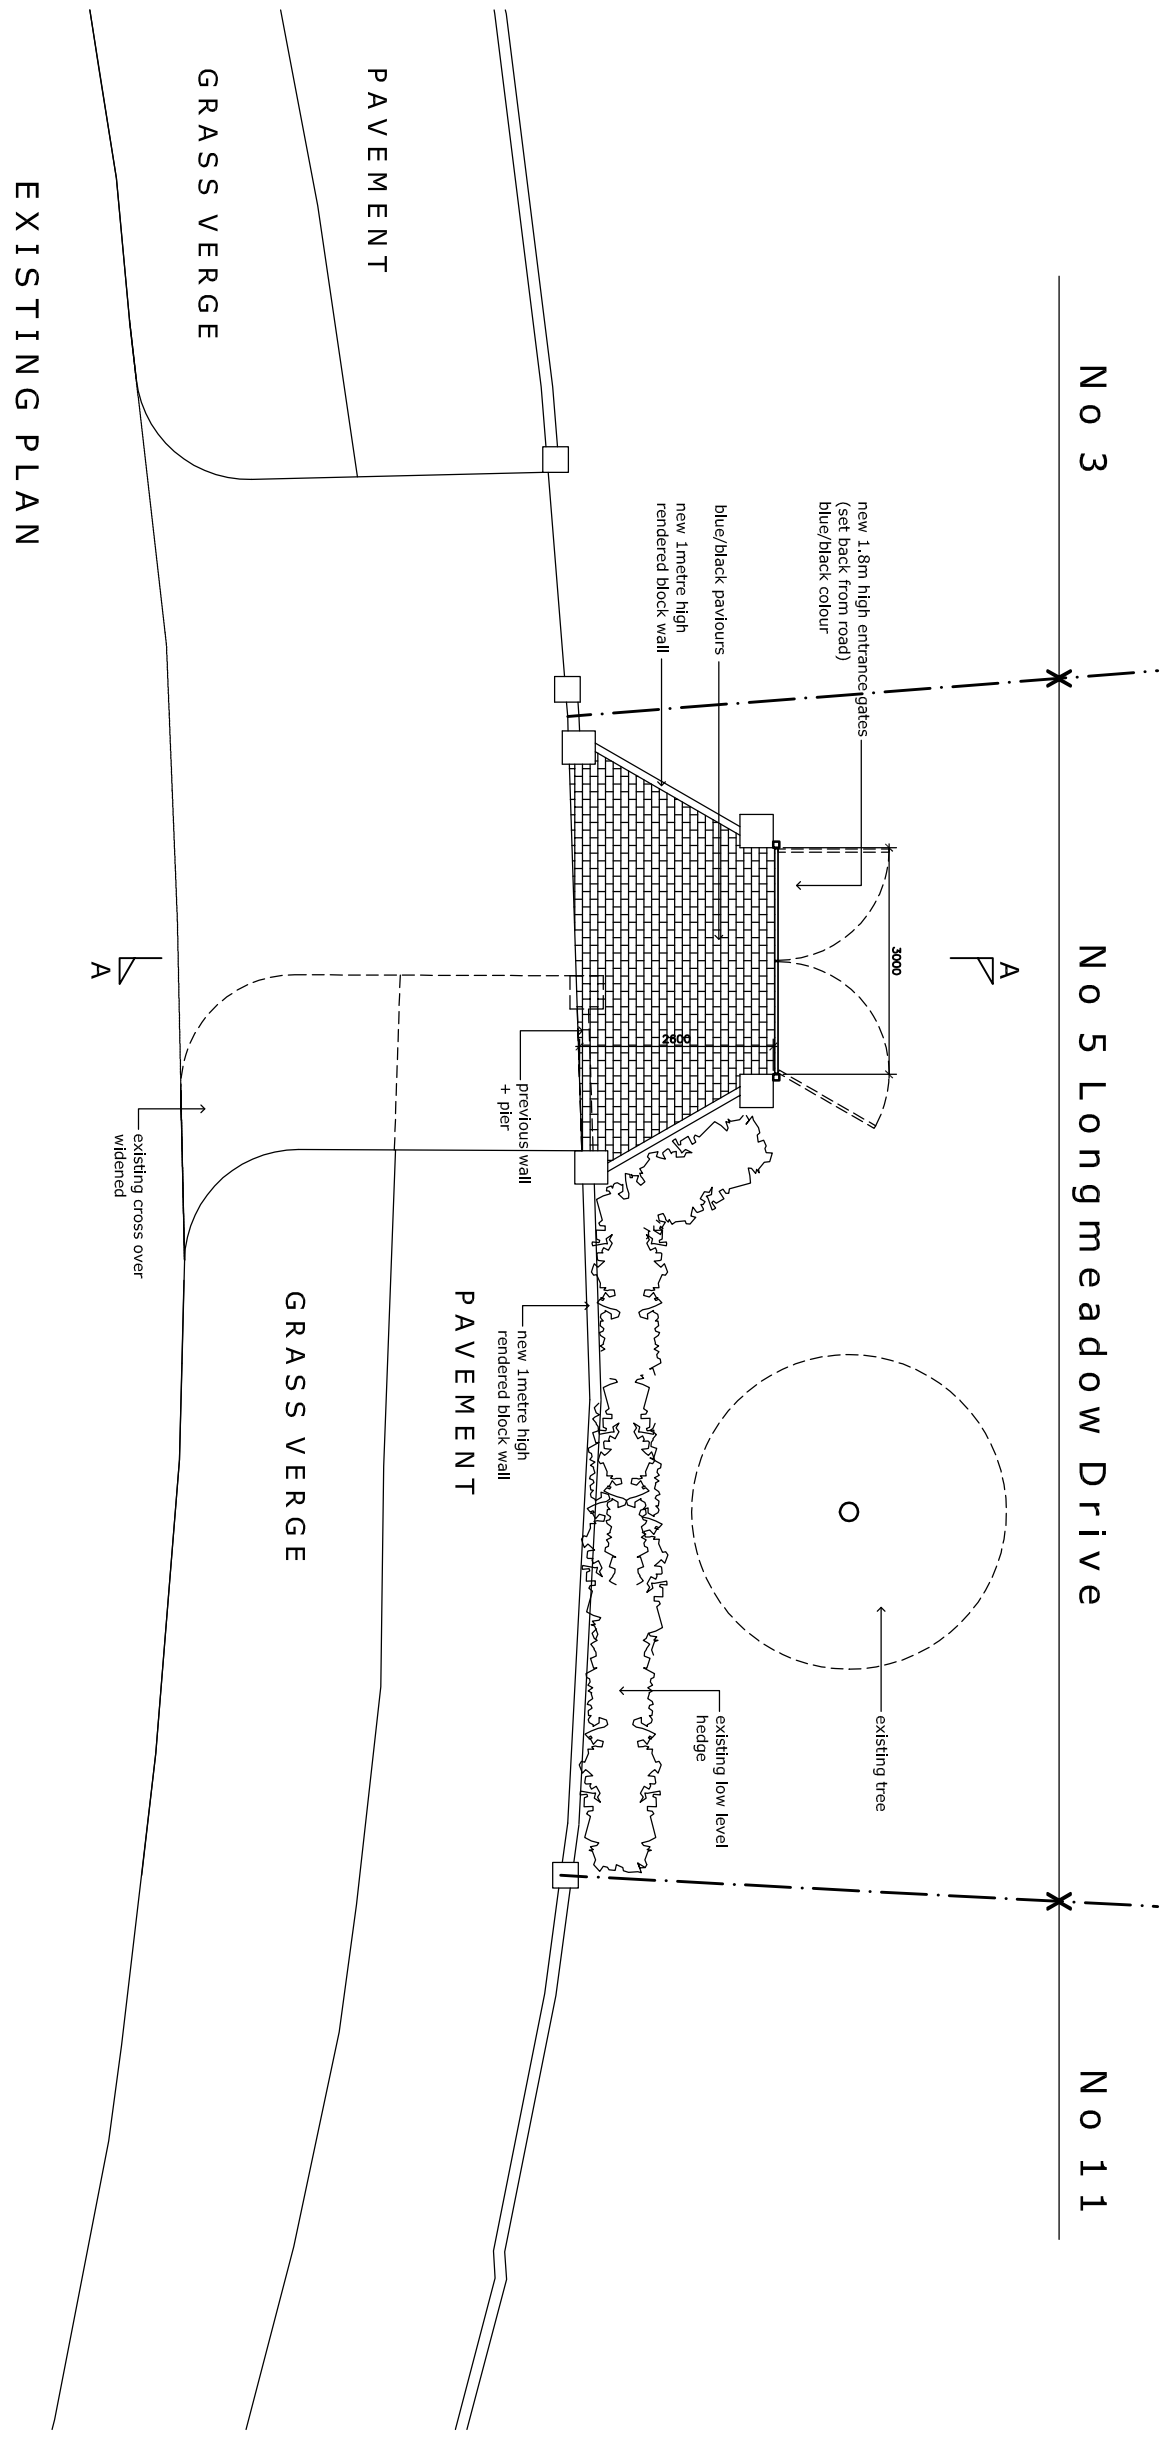

EXISTING PLAN

Rev: \_\_\_\_\_

This drawing must not be scaled.  
Figured dimensions and levels to be used.  
Any inaccuracies must be notified to the designer.  
Detail drawings and large scale drawings take precedence over smaller drawings.

Rev: \_\_\_\_\_

Rev: \_\_\_\_\_

Rev: \_\_\_\_\_

PRELIMINARY	
PLANNING	✓
DESIGN	
TENDER	
CONSTRUCTION	

Project: **LEGUILCHER ARCHITECTURE**  
1 POWYS ROAD, PENARTH, CF64 3PB TEL 029 2070 3944

Scale: 1-100 @ A3  
Date: JULY 17  
Drawn: ClG  
Checked: PS

Drawing No. 1750 / PL03  
Rev.

Proposed Alterations at  
5 LONGMEADOW DRIVE, DINAS POWYS.  
PROPOSED ENTRANCE PLAN + ELEVATION