
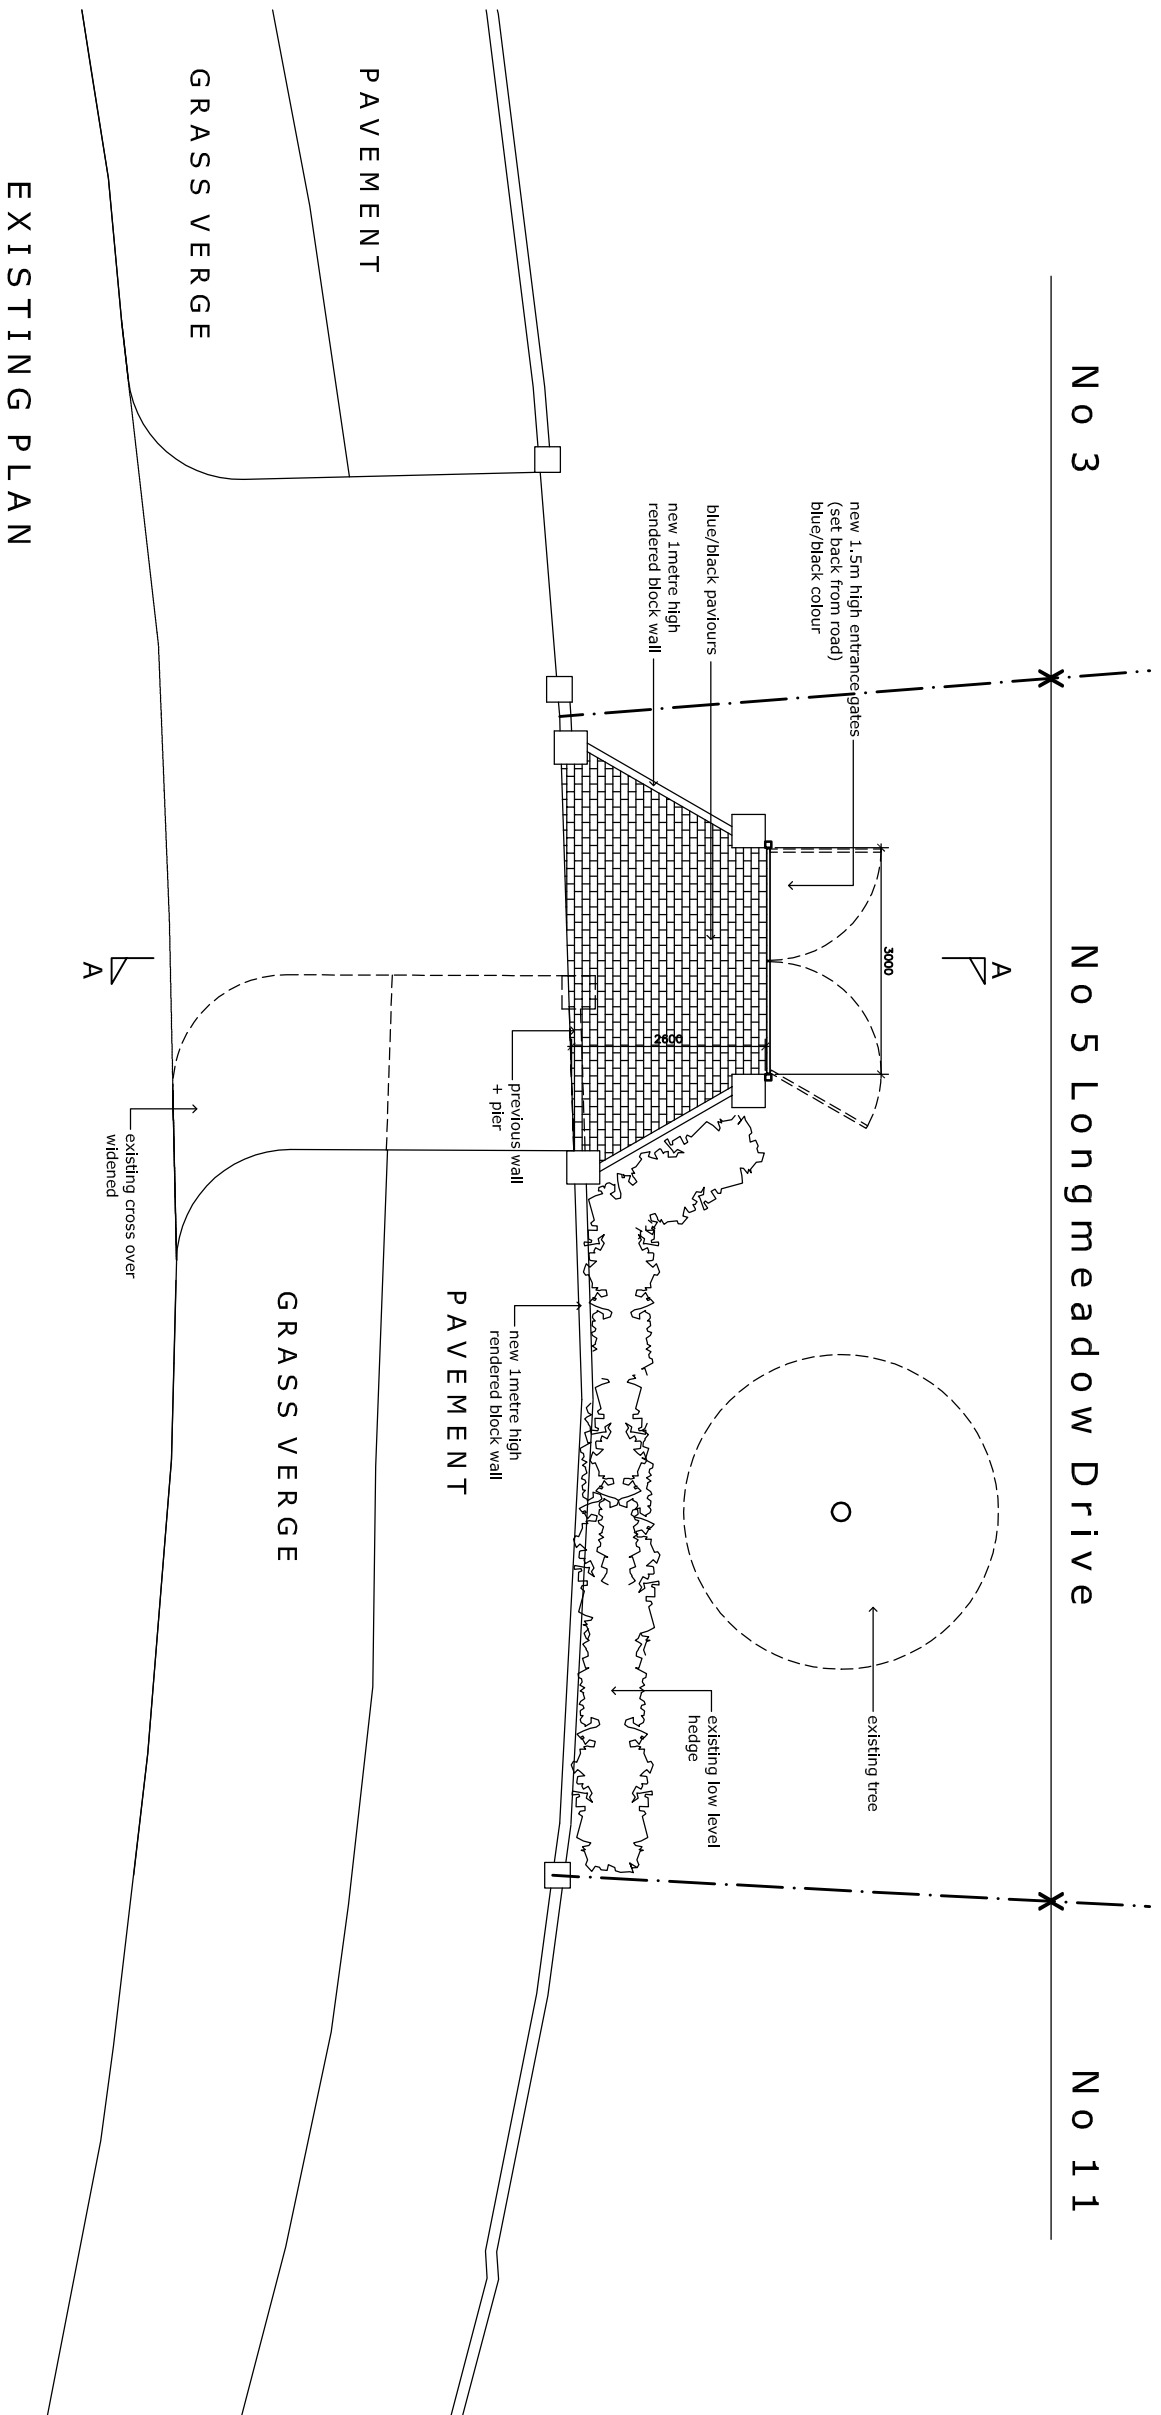


PROPOSED ELEVATION  
TO LONGMEADOW DRIVE

SECTION A - A

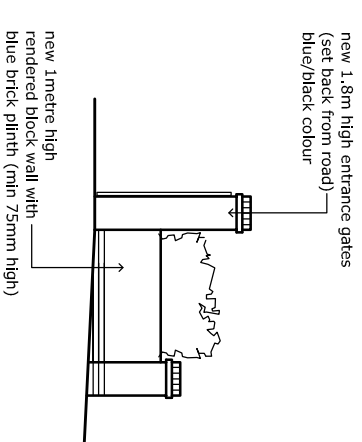

EXISTING PLAN

This drawing must not be scaled.  
Figured dimensions and levels to be used.  
Any inaccuracies must be notified to the designer.  
Detail drawings and large scale drawings take precedence over smaller drawings.

Rev:	Rev:	Rev:

PRELIMINARY	
PLANNING	
DESIGN	
TENDER	
CONSTRUCTION	

<p>Project: 1 POWYS ROAD, PENARTH, CF64 3PB TEL 029 2070 3944</p>		<p>Scale: 1-100 @ A3</p>
<p>ARCHITECTURE</p>		<p>Drawing No. 1750 / PL03</p>
<p>PROPOSED ALTERATIONS AT 5 LONGMEADOW DRIVE, DINAS POWYS, PROPOSED ENTRANCE PLAN + ELEVATION</p>		<p>Rev. A</p>
<p>Date: JULY 17</p>	<p>Drawn: ClG</p>	<p>Checked: PS</p>
<p>Title:</p>	<p> </p>	<p> </p>