


No 3

No 5 Longmeadow Drive

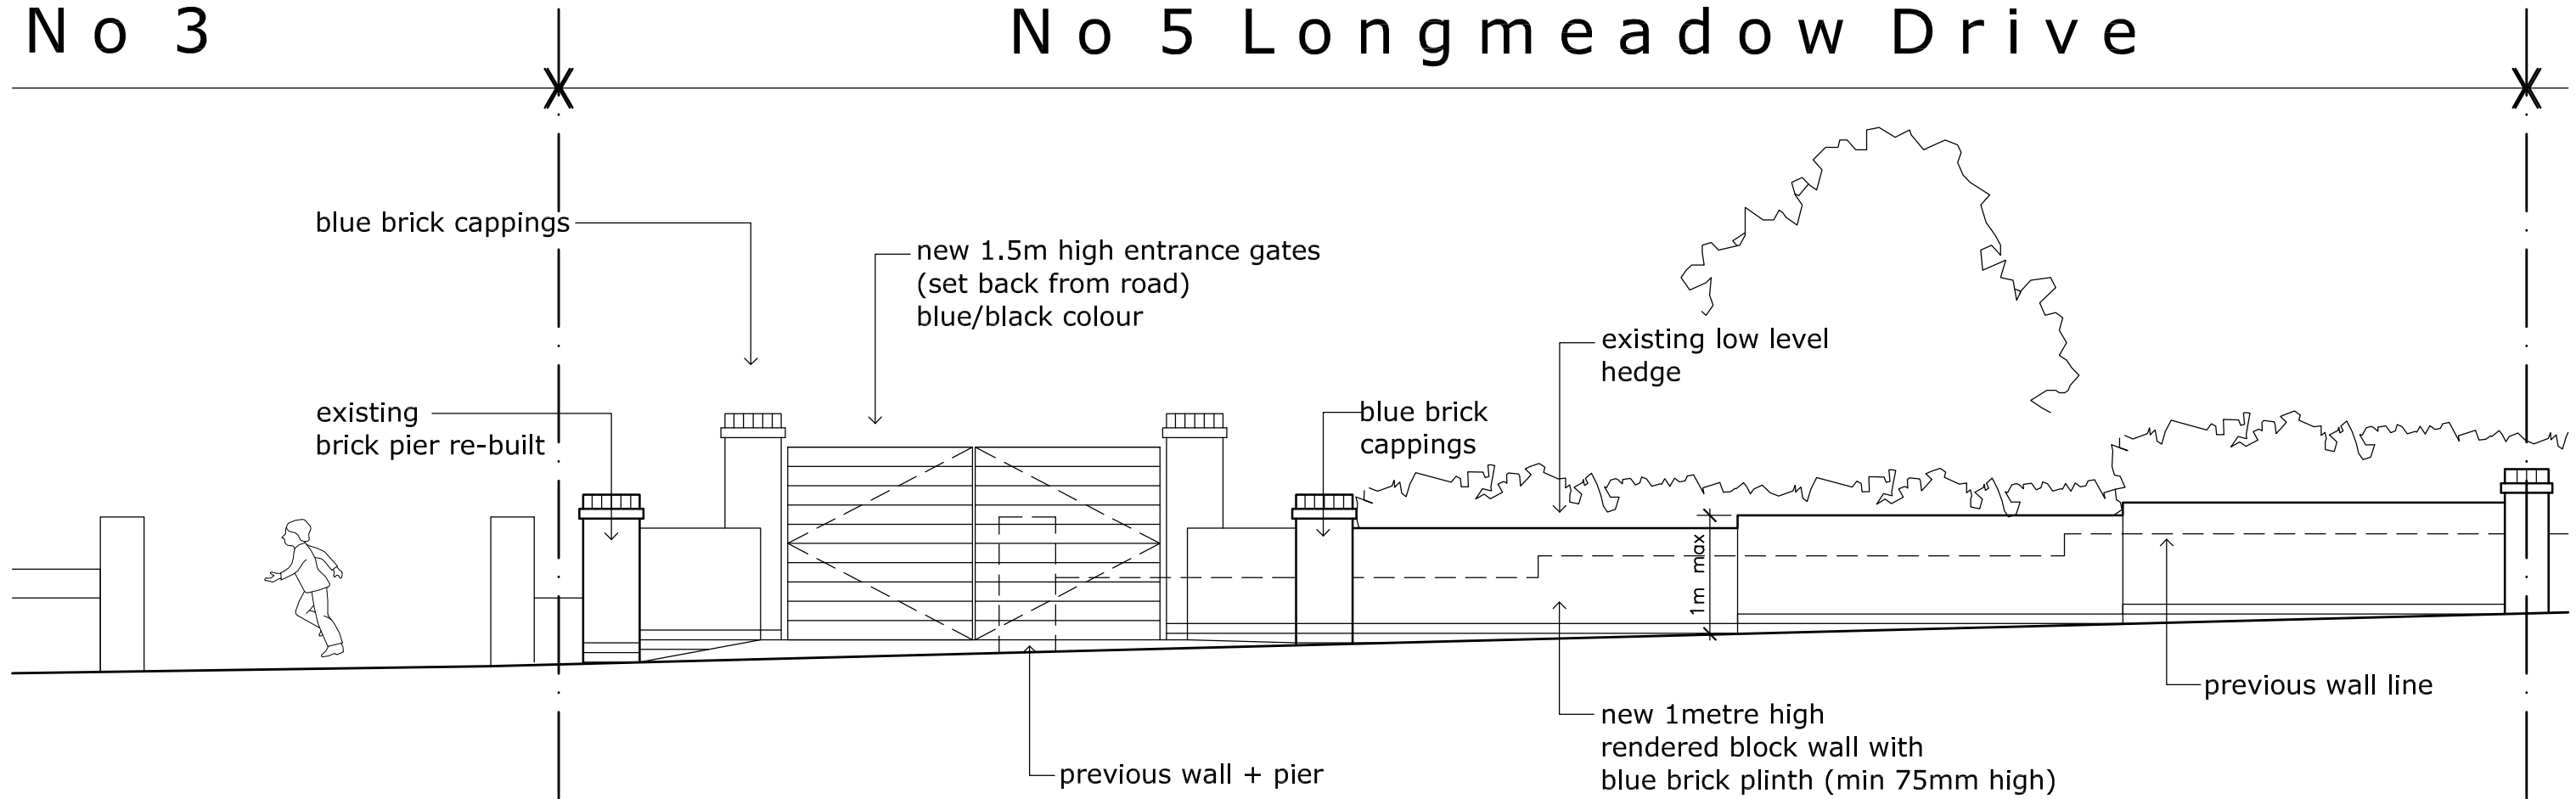

PROPOSED ELEVATION  
TO LONGMEADOW DRIVE

This drawing must not be scaled.  
Figured dimensions and levels to be used.  
Any inaccuracies must be notified to the  
designer.  
Detail drawings and large scale drawings  
take precedence over smaller drawings.

Rev:

Rev:

Rev:

Rev:

PRELIMINARY	
PLANNING	✓
DESIGN	
TENDER	
CONSTRUCTION	

<b>LEGUILCHER</b> <b>ARCHITECTURE</b> 1 POWYS ROAD, PENARTH. CF64 3PB TEL 029 2070 3944		Drawing No. 1750 / PL04	Rev. A
Project:	PROPOSED ALTERATIONS AT 5 LONGMEADOW DRIVE, DINAS POWYS.	Scale:	1-50 @ A3
Title:	PROPOSED ENTRANCE PLAN + ELEVATION	Date:	JULY 17
		Drawn:	CeG
		Checked:	PS