




17 010 24 FUL

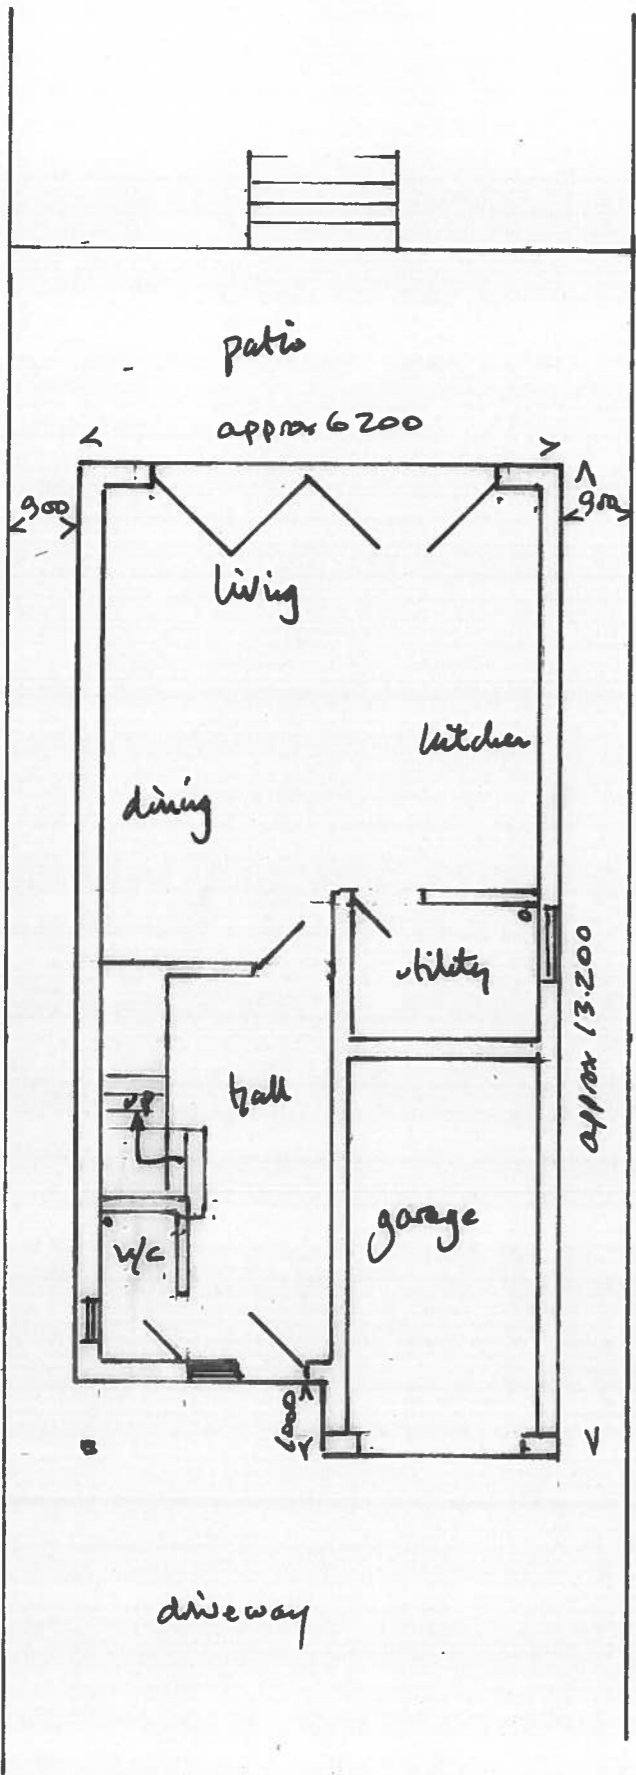


GROUND FLOOR

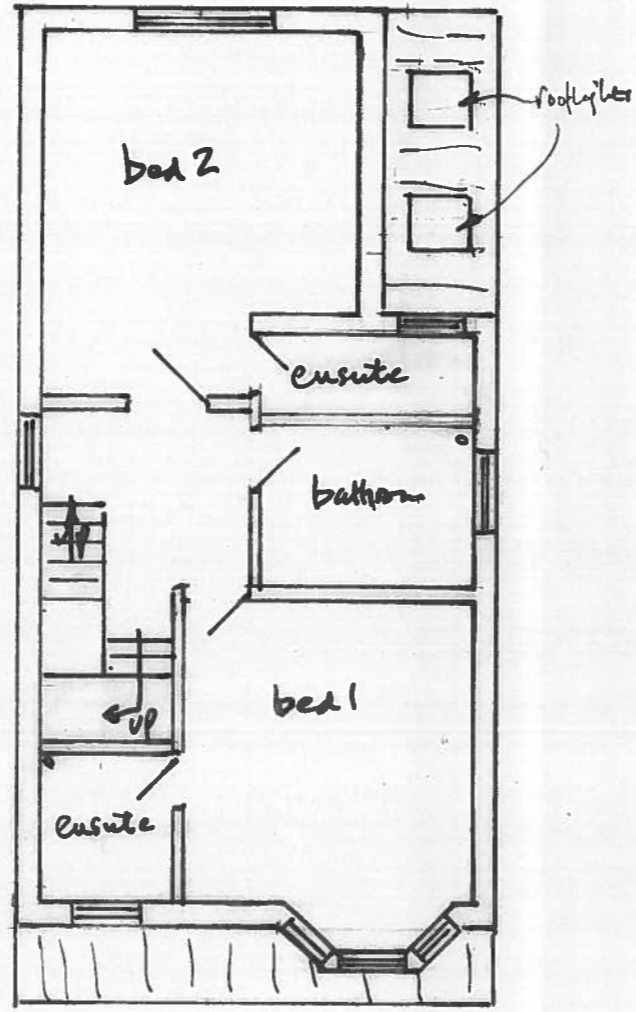

FIRST FLOOR

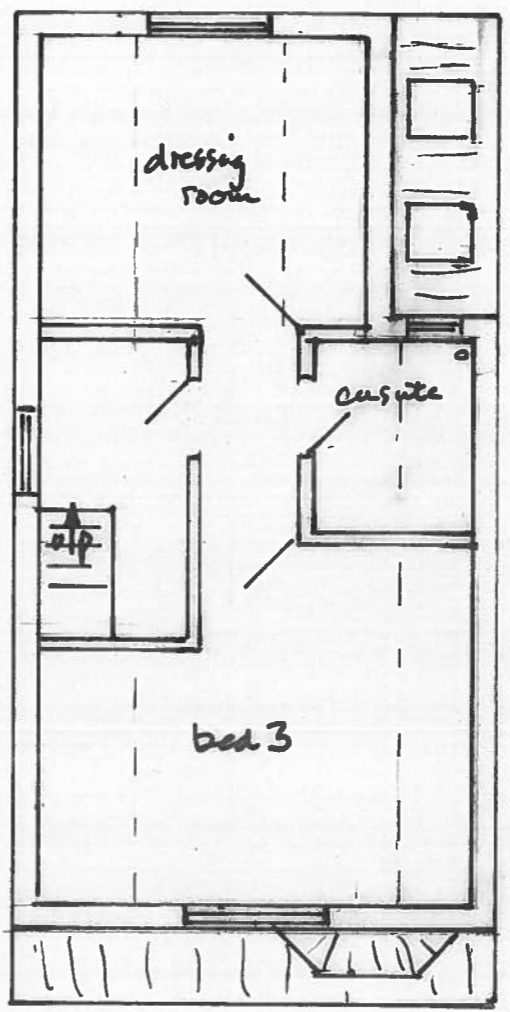

SECOND FLOOR

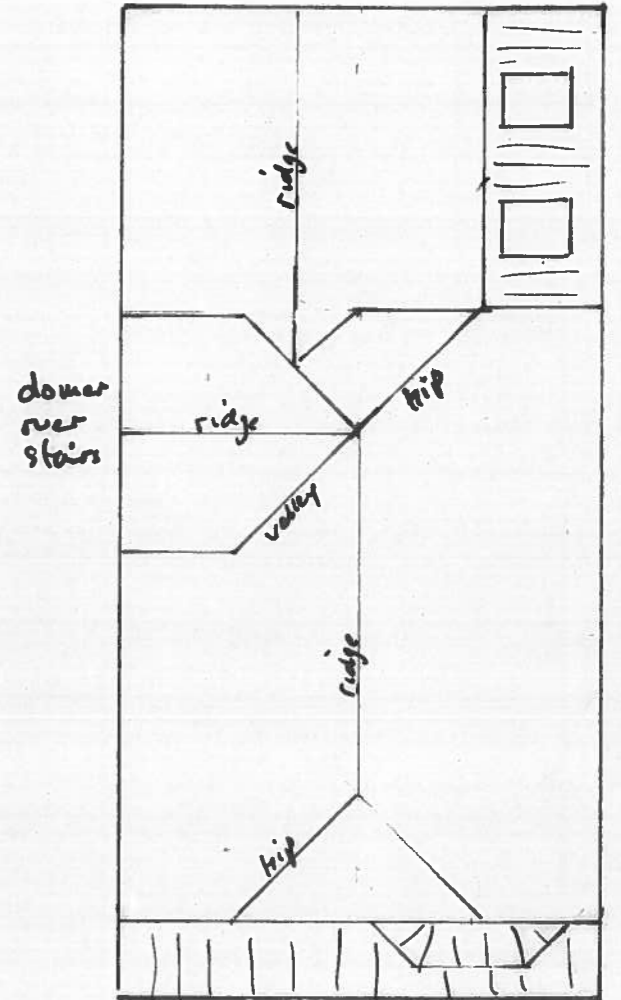

Roof

RECEIVED  
27 SEP 2017  
Regeneration  
and Planning

W M CLARKE Ltd  
Consulting Engineers  
98 CARDIFF ROAD  
LLANDAFF  
CARDIFF CF5 2DT  
tel 029 2055 4461

Title <b>Proposed Plans</b>	Drawn by <b>mm.</b>
Project <b>NEWHOUSE AT 45 HIGHWAYS AVE DINAS POWYS</b>	Scale <b>1:100</b>
Date <b>Sept 17</b>	Drawing <b>5325/23</b>