


17 010 24 FUL

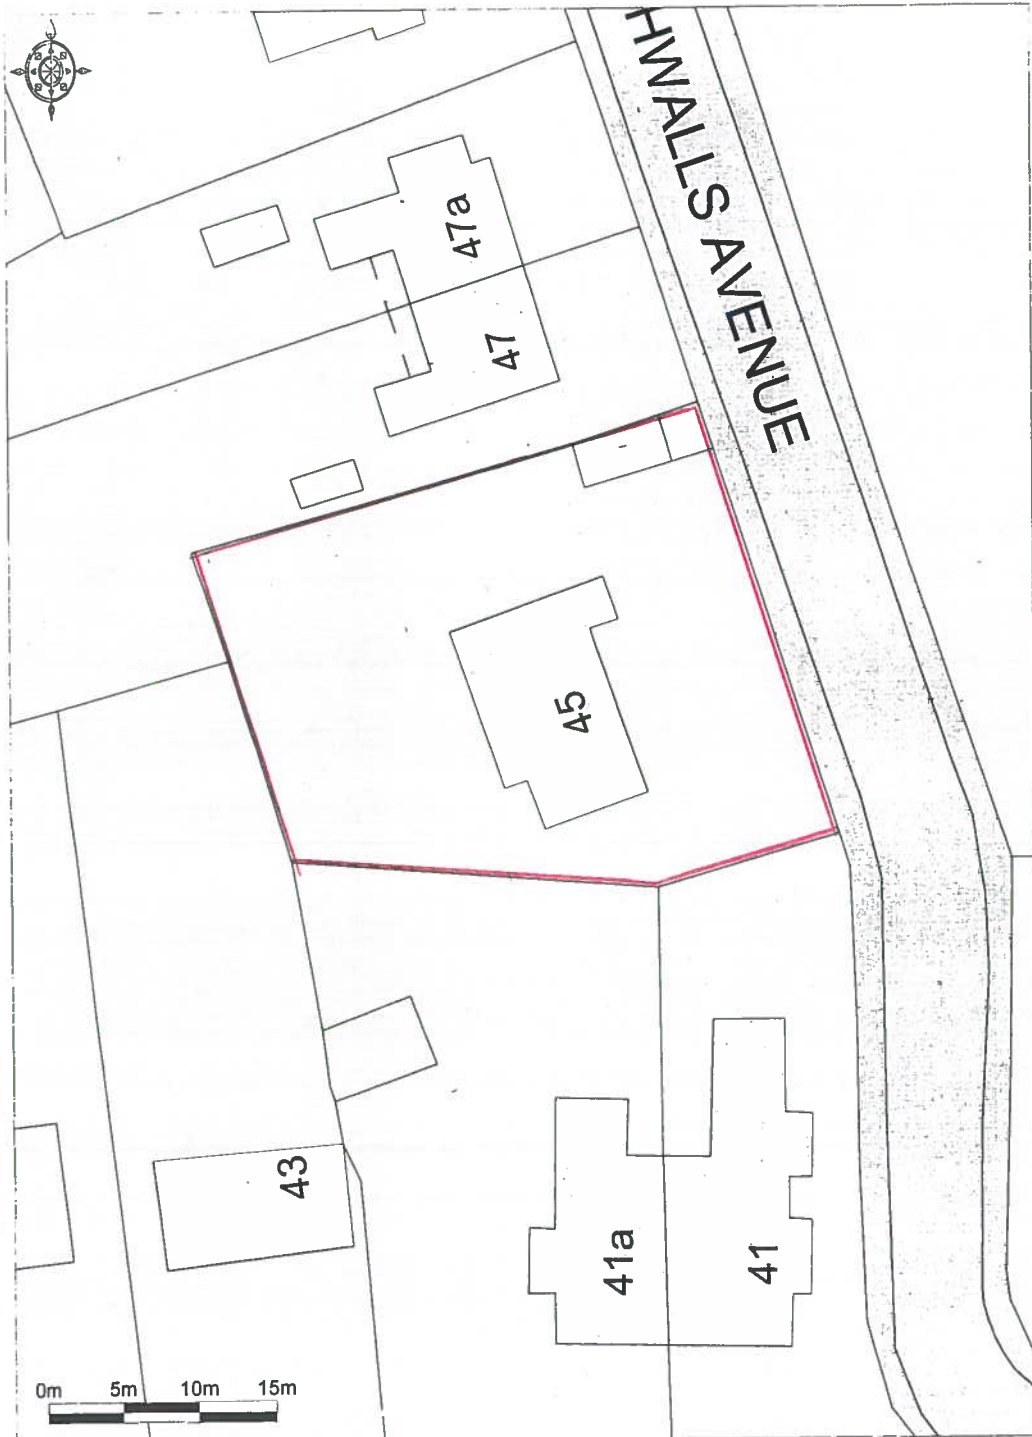

 Promap®

Ordnance Survey © Crown Copyright 2016 All rights reserved  
Licence number 100022432. Plotted Scale - 1:500

RECEIVED

27 SEP 2017

Regeneration  
and Planning