

NOTES

GENERAL


- DO NOT SCALE FROM THIS DRAWING.
- ALL DIMENSIONS ARE IN MILLIMETRES (mm) & ALL LEVELS ARE IN METRES (m) AOD, UNLESS STATED OTHERWISE.
- ALL DIMENSIONS & LEVELS TO BE CHECKED ON SITE AND ANY DISCREPANCIES SHOULD BE REPORTED TO GHD LIVIGUNN.
- THIS DRAWING IS TO BE READ IN CONJUNCTION WITH ALL RELEVANT PROJECT STANDARDS AND SPECIFICATIONS.

FENCE NOTES


- ALL PALISADE FENCE PANELS / GATE / PEDESTRIAN GATE FABRICATION DETAILS BY SPECIALIST IN ACCORDANCE WITH BS 1722 Pt 12 2006
- PALES ARE OF A 'W' SECTION IN 3mm THICK GRADE S275 STEEL TO BS EN 10 025, 1993. THE SECTION IS GODINS SECTION BY BRITISH STEEL REF A3228 REV 1 OR SIMILAR APPROVED
- PALE TO RAIL FIXINGS ARE 8mm Ø SWAGED COLLAR GROOVED RIVETS TO BS 7805 Pt 1, 1995 REF 080A09 WITH PROPRIETARY ELONGATED HEADS, SHAPED TO SUIT THE TROUGHS OF THE PALES. SHEARED FACES ARE TOUCHED UP WITH NGC APPROVED CORROSION PROTECTION SYSTEM
- FOUNDATION DESIGN BASED ON AVERAGE GROUND CONDITIONS. TBC PRIOR TO CONSTRUCTION BY SPECIALIST CONTRACTOR
- PROTECTIVE TREATMENT AFTER FABRICATION OF THE ELEMENTS IS BY HOT DIP GALVANISING TO BS EN 1461
- RACKING STRUT REQUIRED IN BOTH DIRECTIONS AT EVERY CHANGE OF DIRECTION

REFERENCES


BARRY_01_DWG_21_20117 - SITE FENCE LAYOUT
 BARRY_01_DWG_21_20119 - GATE DETAILS

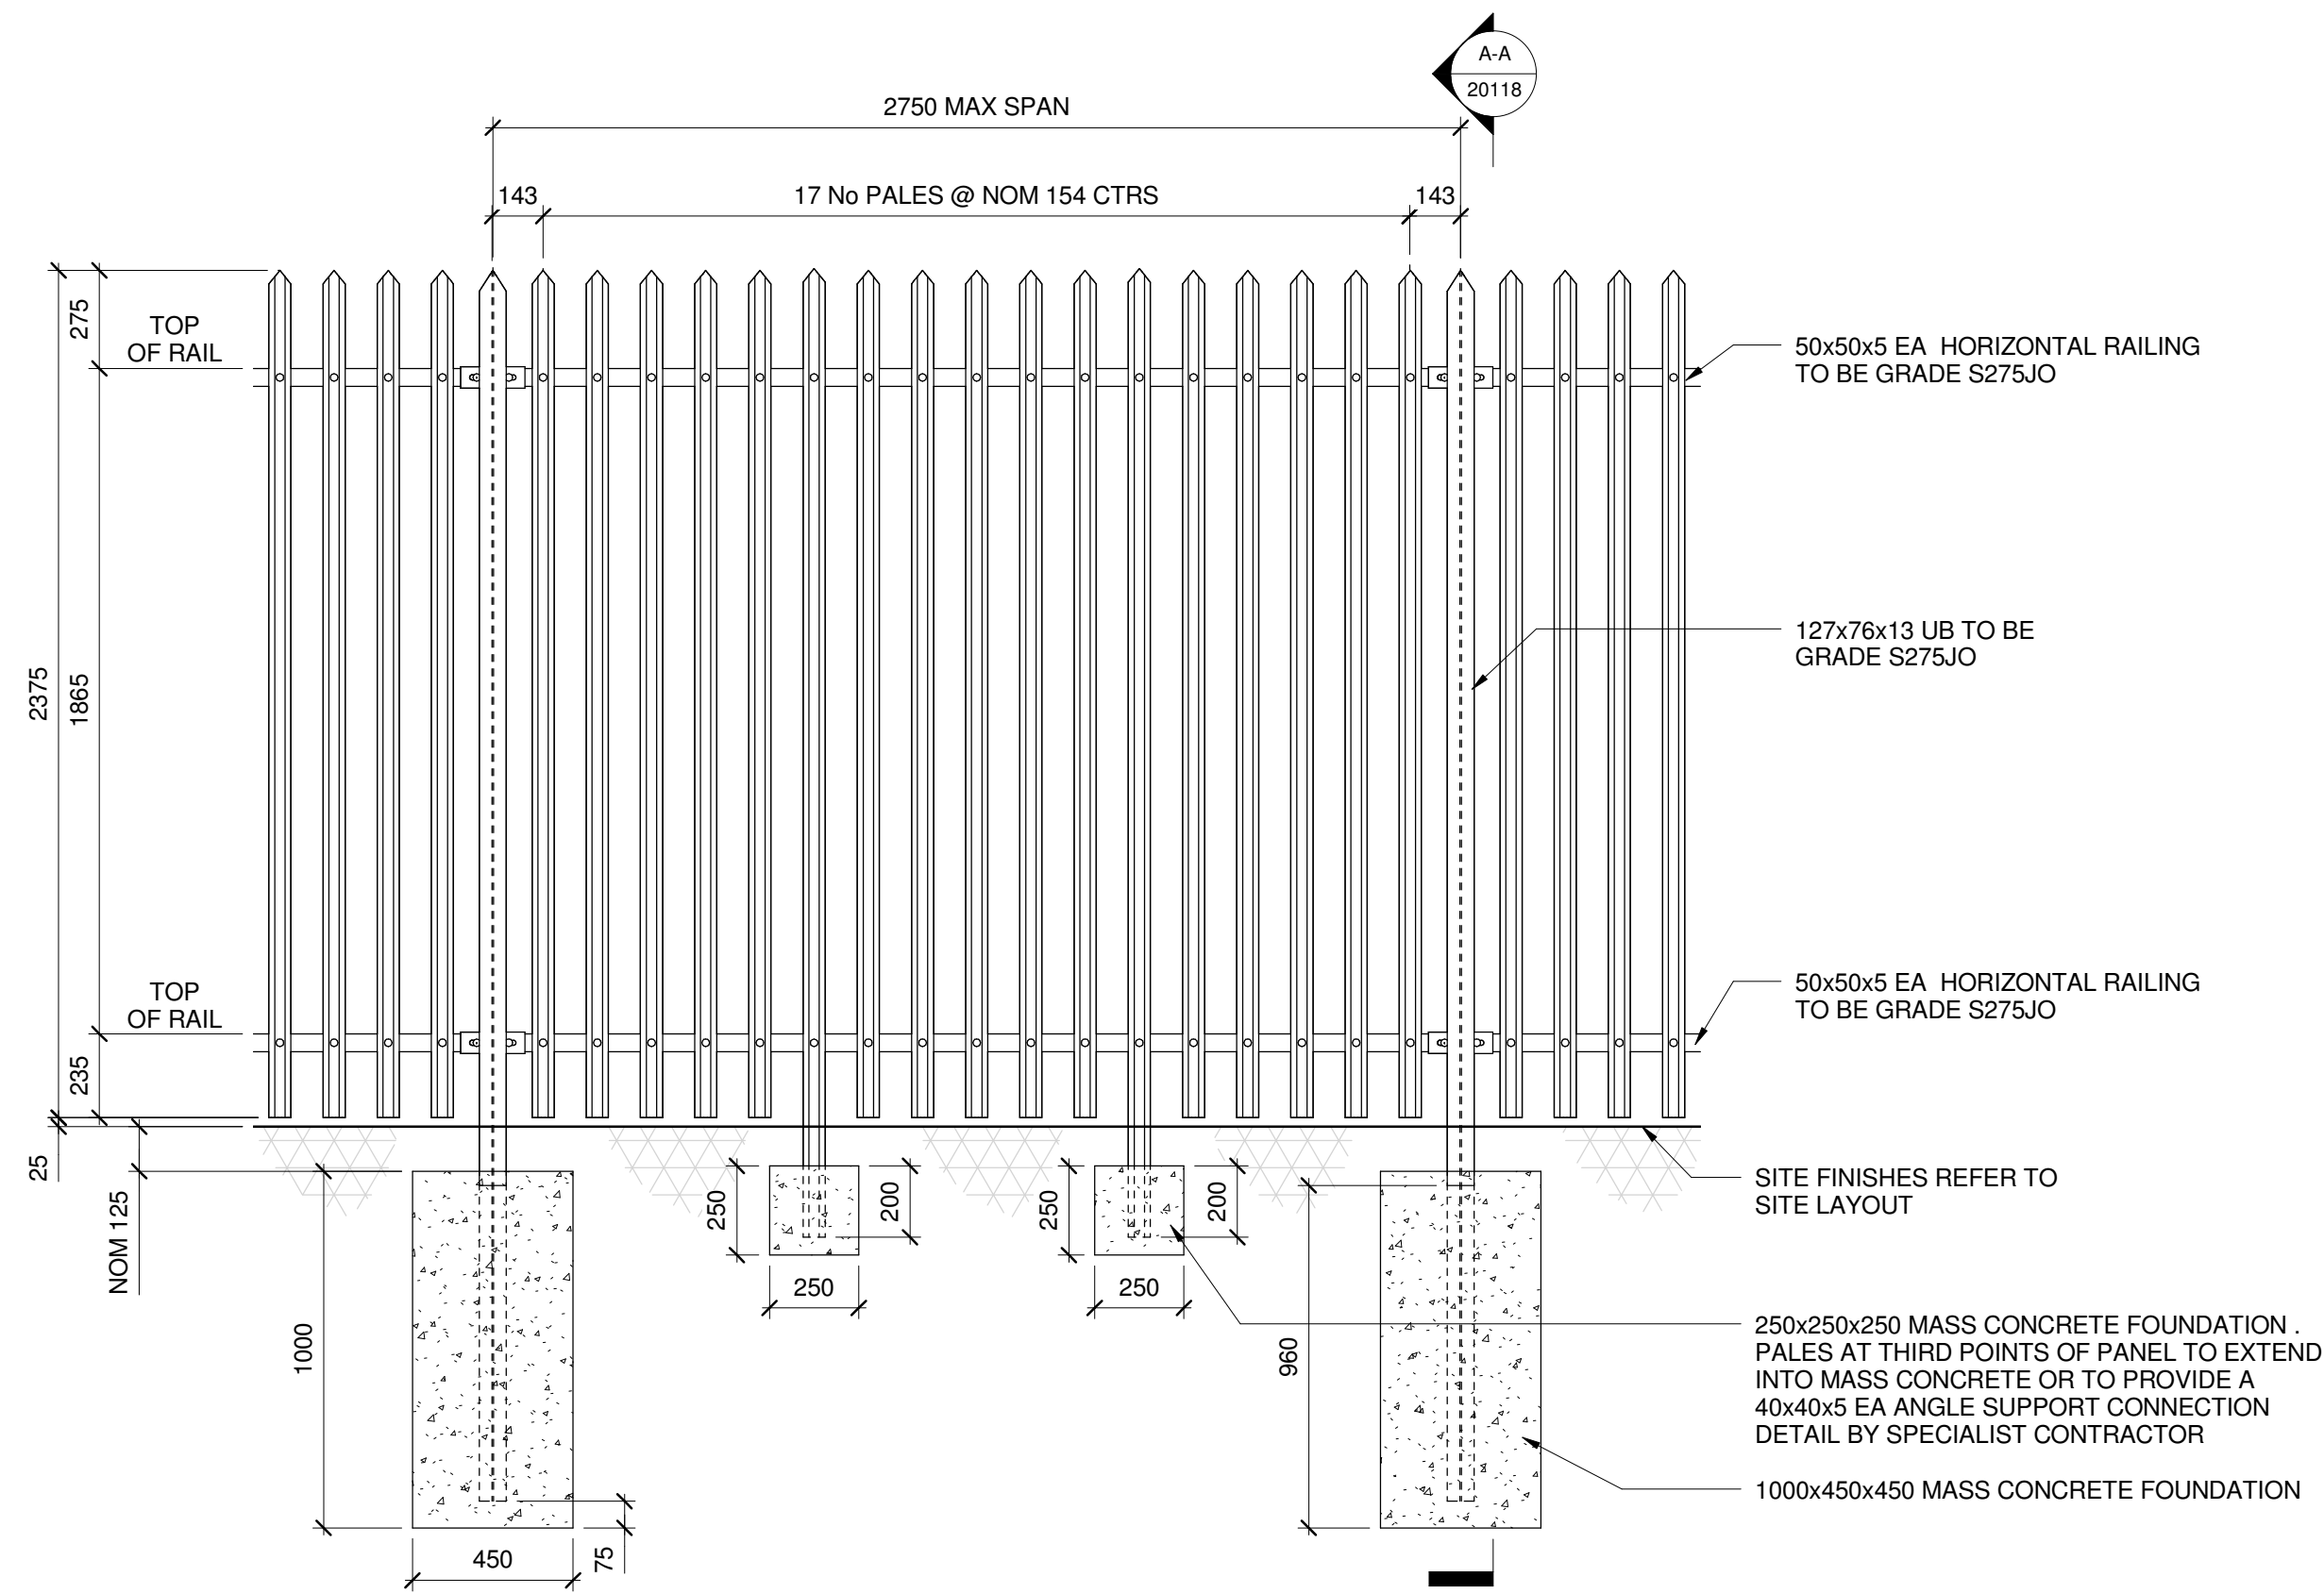


ELEVATION ON PALISADE FENCE MASS CONCRETE FOUNDATION
 SCALE 1:20

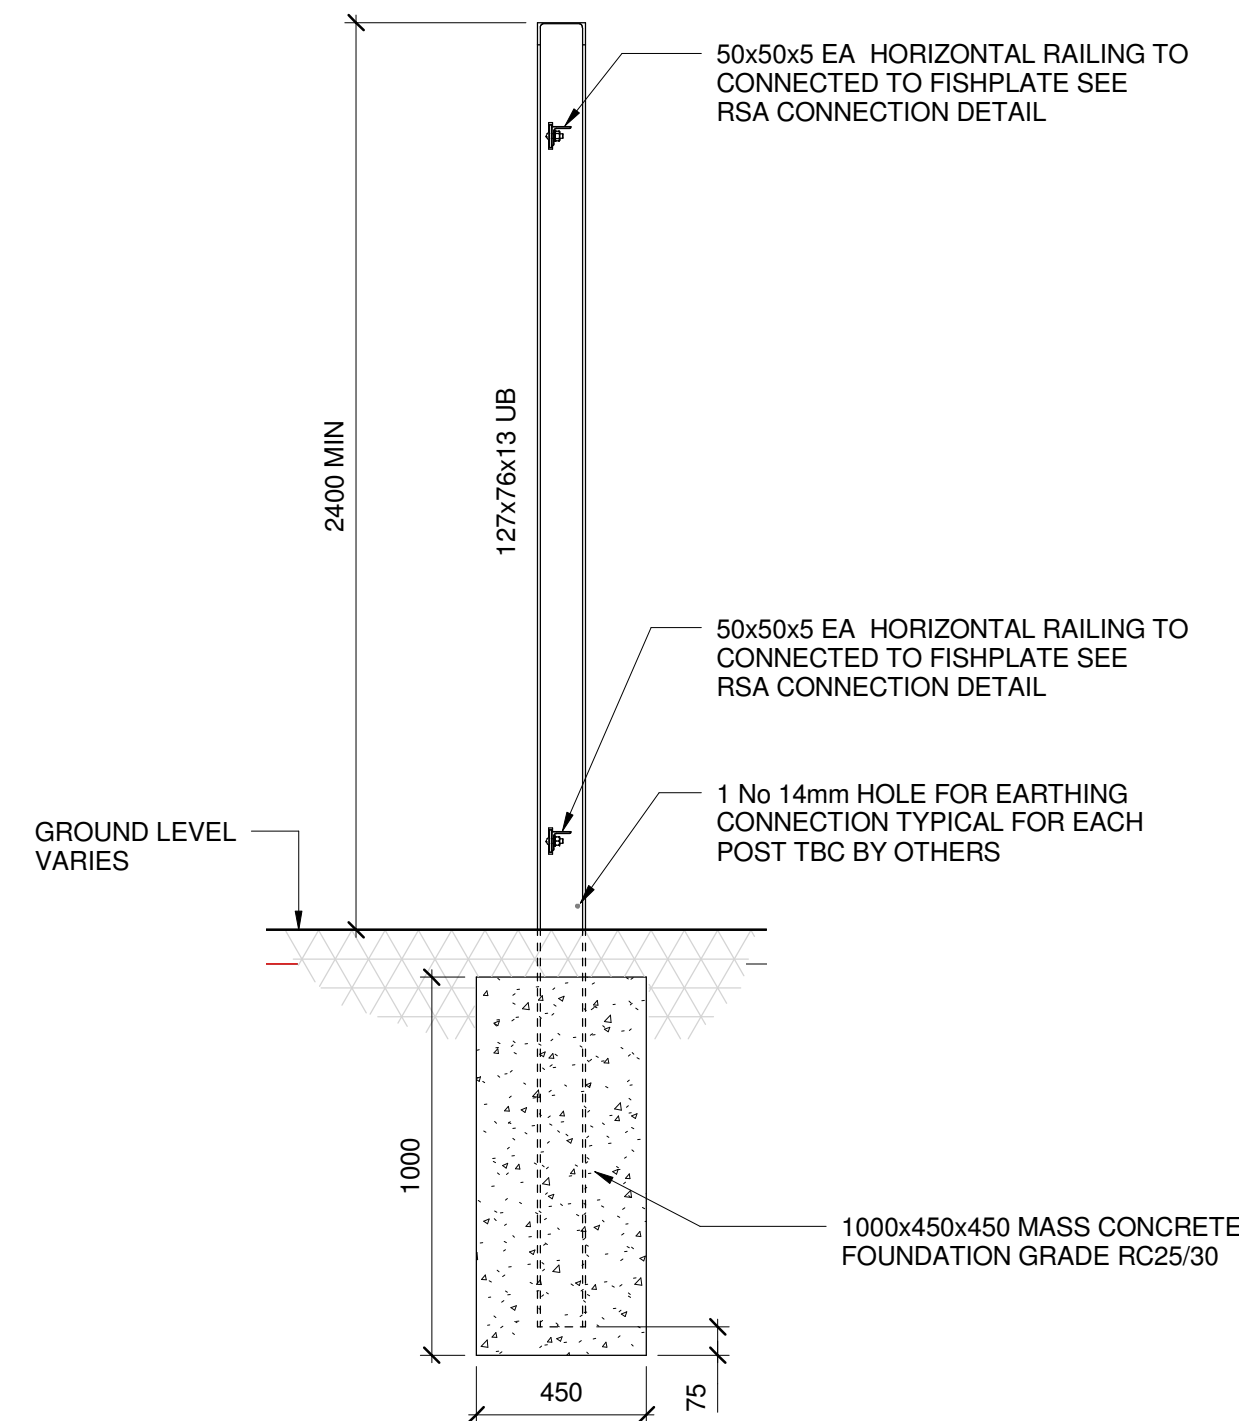


SECTION A-A
 SCALE 1:20

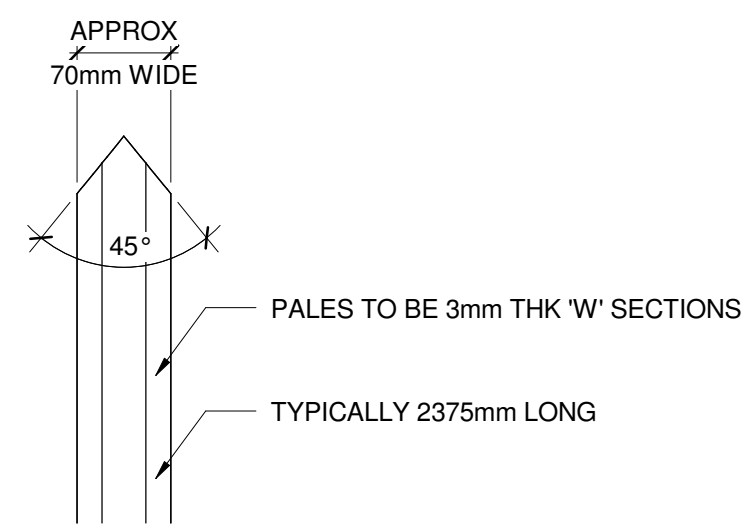

TYPICAL POINTED PALE DETAIL
 SCALE 1:5

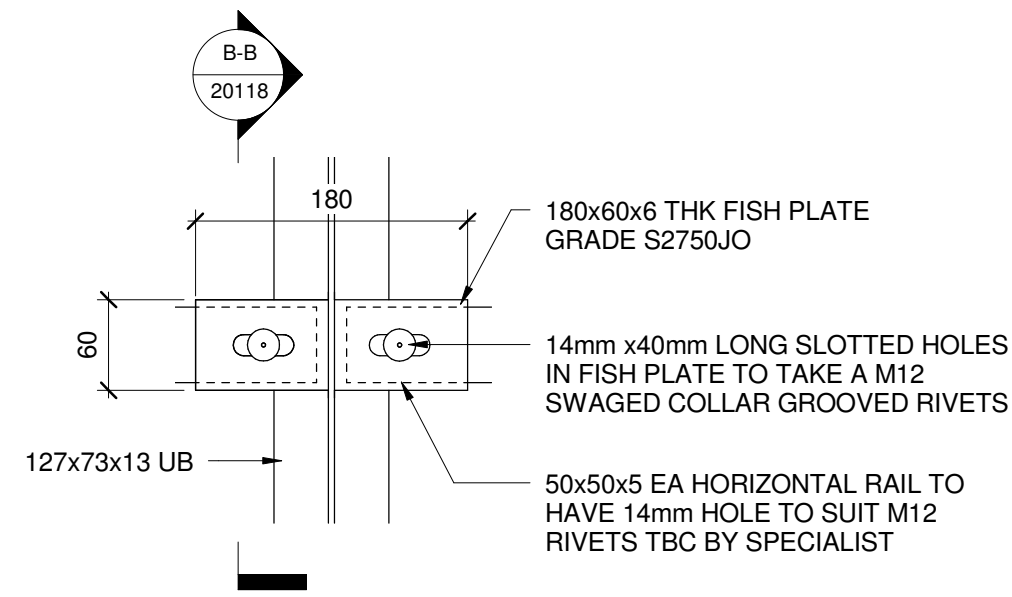

RSA CONNECTION DETAIL
 SCALE 1:5

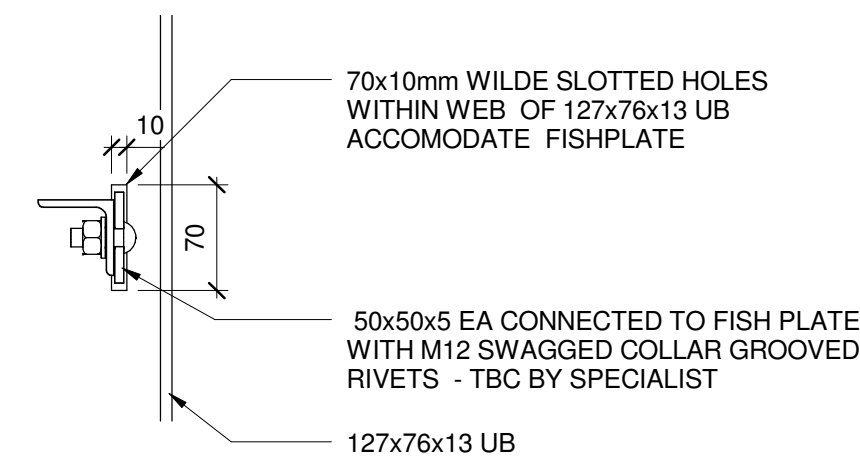

SECTION B-B
 SCALE 1:5

2D EXPORT FROM A 3D MODEL
 ALL ALTERATIONS TO BE MADE IN THE MODEL FILE

PRELIMINARY

| Rev | Date | DESCRIPTION | By | Chk | App |
|-----|----------|-------------|----|-----|-----|
| A | 24.08.16 | FIRST ISSUE | JW | MS | GB |

GHD LIVIGUNN
 The Studio
 51 Brookfield Road
 Cheadle
 SK8 1ES
 0161 491 4600
 info@ghdlivigunn.com

CLIENT
GallifordTry

PROJECT
BARRY BIOMASS UK NO 2 LIMITED

TITLE
SITE FENCE ELEVATIONS & DETAILS

| | |
|---|--------------------|
| SCALE SEE DRAWING | DRAWING SIZE A1 |
| DWG No. BARRY_01_DWG_21_20118 | REV. A |