





L/H SIDE ELEVATION (Orchard Crescent)

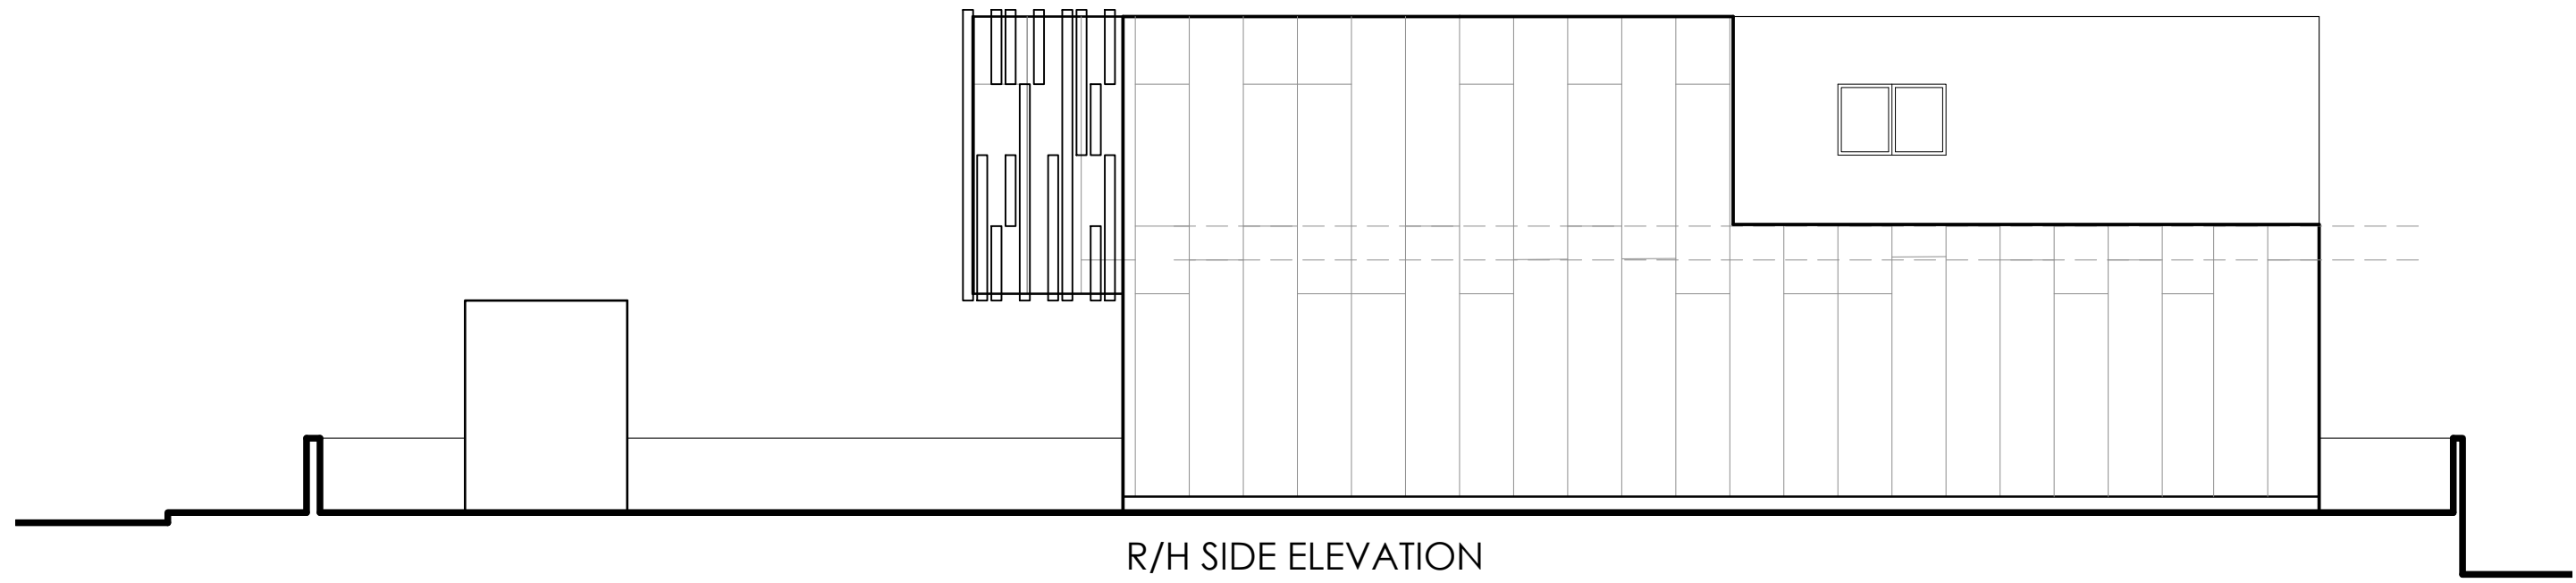

R/H SIDE ELEVATION

Proposed Redevelopment		Job No.	17_006
Former Medical Centre		Dwg No.	AL(00)07
Cardiff Road, Dinas Powys		Rev.	A
Title Proposed Side Elevations			
Date	Drawn	Scale	
15/03/17		1:100 @ A3	
 C² Architects		Town planners	
		Environmental & Urban design	
<small>Unit 1A, Compass Business Park, Pacific Road, Cardiff. CF24 5HL</small>		<small>www.c2architects.co.uk tel: 029 20452100</small>	