


SIDE FACING 187

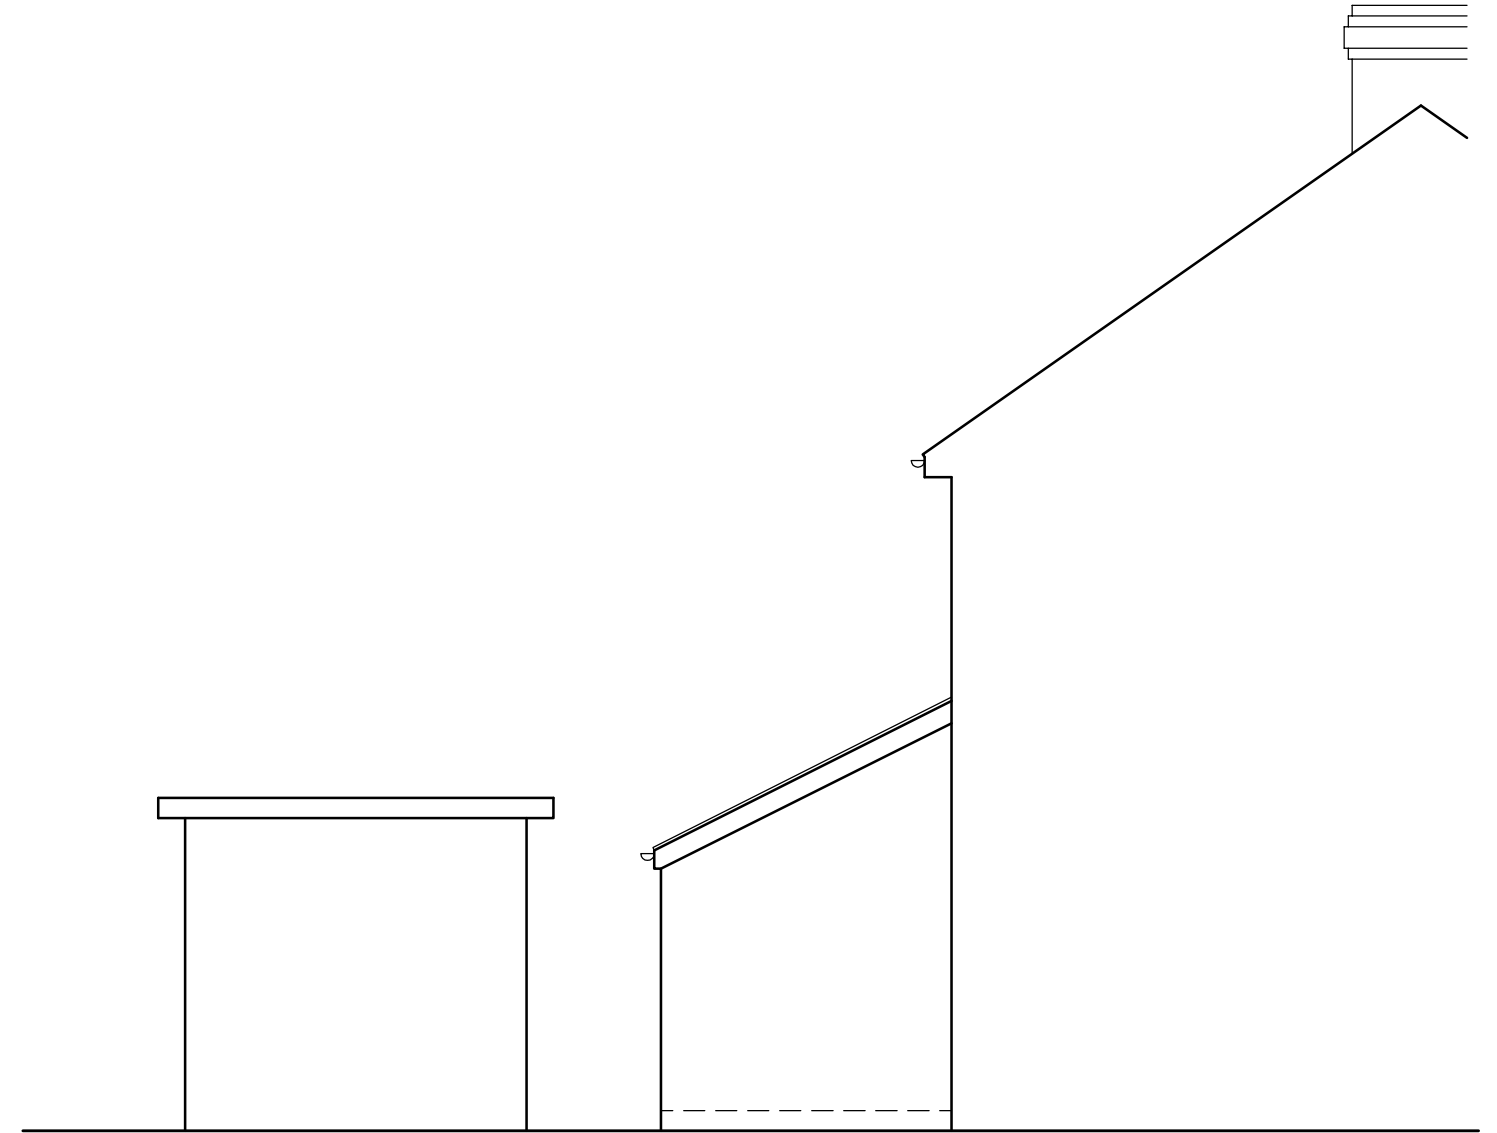

SIDE FACING 183

This drawing must not be scaled.
 Figured dimensions and levels to be used.
 Any inaccuracies must be notified to the
 designer.
 Detail drawings and large scale drawings
 take precedence over smaller drawings.

Rev:

Rev:

Rev:

Rev:

PRELIMINARY	
PLANNING	✓
DESIGN	
TENDER	
CONSTRUCTION	

THIS DRAWING IS COPYRIGHT ©

LEGUILCHER ARCHITECTURE 1 POWYS ROAD, PENARTH. CF64 3PB TEL 029 2070 3944		Drawing No. 1701 / BR04	Rev.
Project:	PROPOSED ALTERATIONS AT 185 CARDIFF ROAD, DINAS POWYS, EXISTING SIDE ELEVATIONS	Scale:	1: 50 @ A3
Date:	NOV 17	Drawn:	FLG
Checked:	CLG	Title:	