


SIDE FACING 187

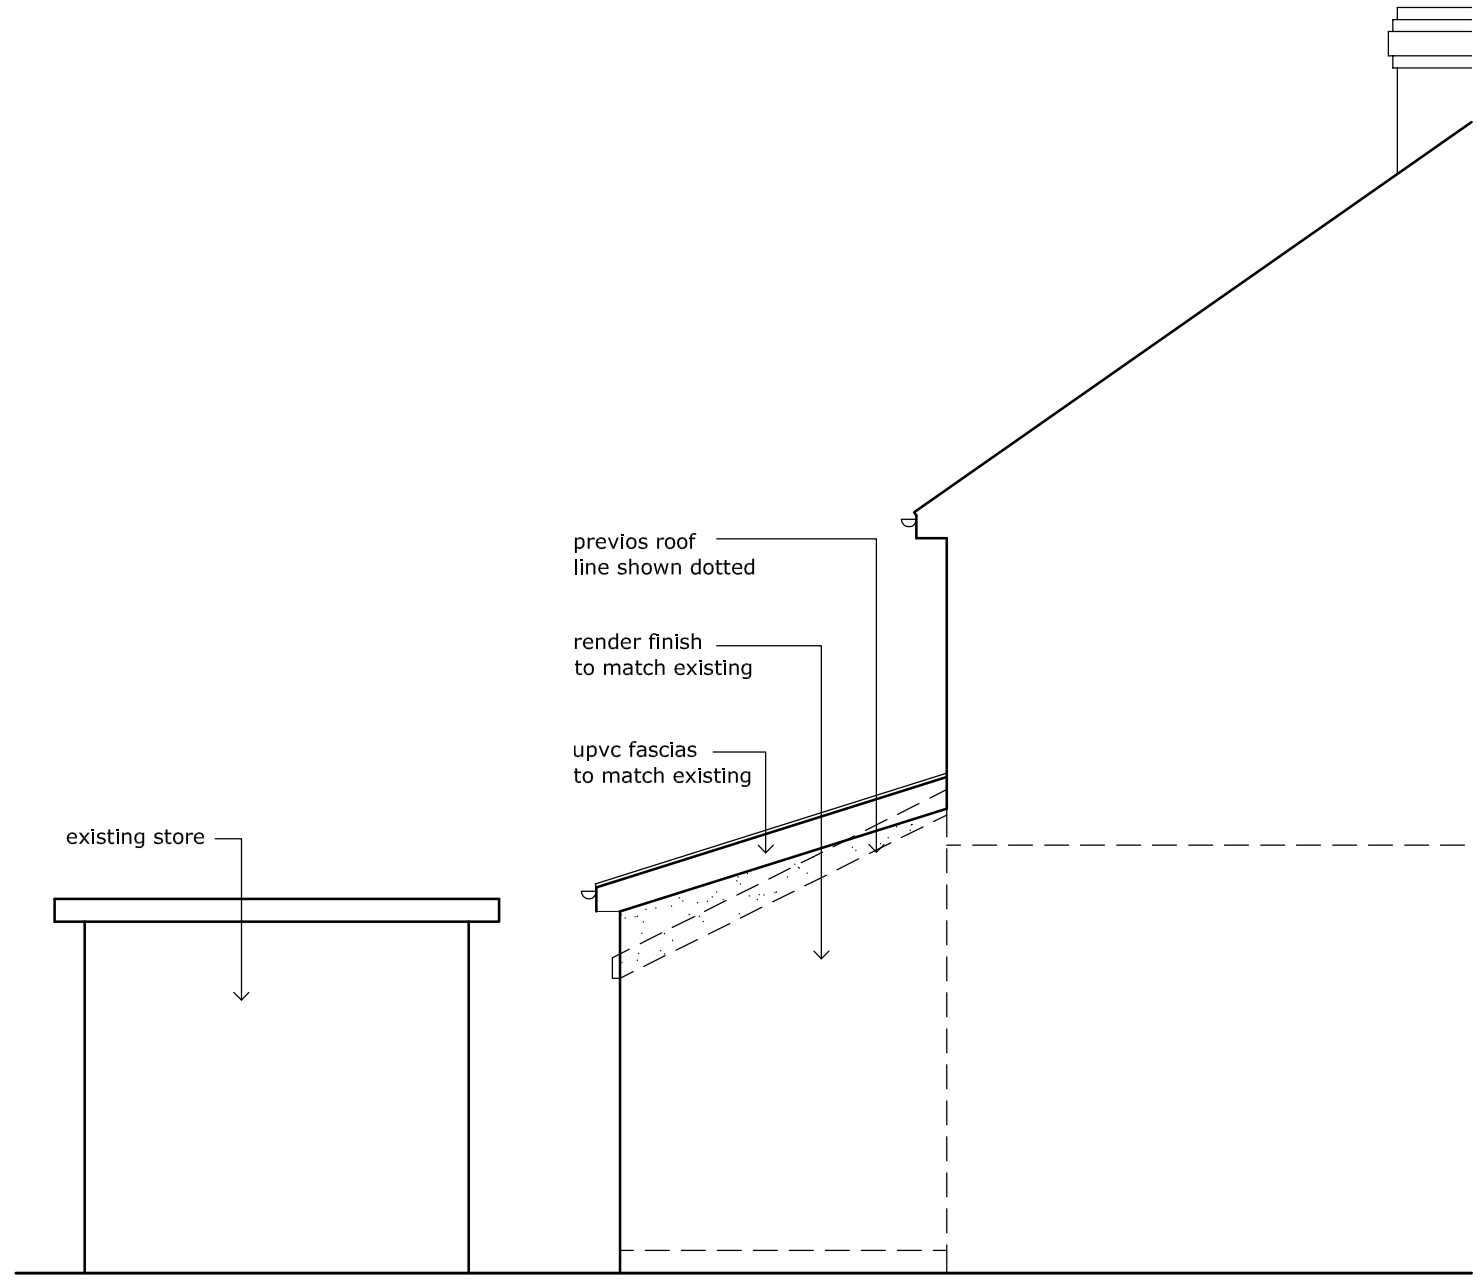

SIDE FACING 183

This drawing must not be scaled.
 Figured dimensions and levels to be used.
 Any inaccuracies must be notified to the designer.
 Detail drawings and large scale drawings take precedence over smaller drawings.

Rev:

Rev:

Rev:

Rev:

PRELIMINARY	
PLANNING	✓
DESIGN	
TENDER	
CONSTRUCTION	

THIS DRAWING IS COPYRIGHT ©

LEGUILCHER ARCHITECTURE 1 POWYS ROAD, PENARTH. CF64 3PB TEL 029 2070 3944		Drawing No. 1701 / BR08	Rev. 1701 / BR08
Project: PROPOSED ALTERATIONS AT 185 CARDIFF ROAD, DINAS POWYS.	Title: PROPOSED SIDE ELEVATIONS	Scale: 1: 50 @ A3 Date: NOV 17 Drawn: FLG Checked: CLG	