



RECEIVED
 11 MAR 2018
 Regeneration
 and Planning

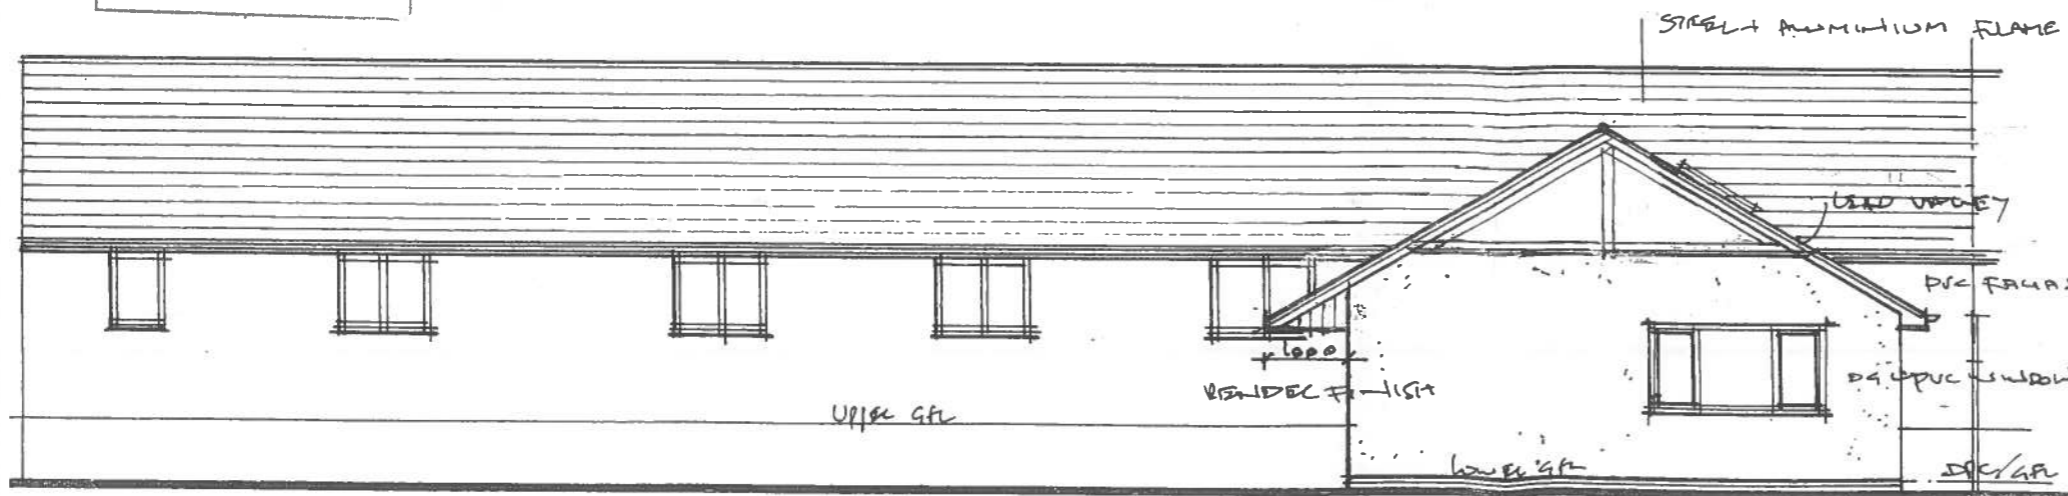

DTB DESIGN
 TEMPLE COURT 13a CATHEDRAL ROAD
 CARDIFF CF11 9HA
 TEL 029 2035 0365

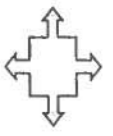

REVISIONS	DATE	REVISIONS	DATE
CL. 1:200 @ 10/1/18			
" " @ 12/1/18			

**DEVELOPMENT AT
 ISHTON BARN
 ION CRT YNAYSTON
 CARDIFF**

REAR & SIDE ELEVATIONS PROPOSED 1:100 at A3

DATE MAR 2018 PLAN NO. BCY8/4/a/b