

PLA33801



LEGEND(Representative of most common features)

- Waste networks:**
- Foul chamber
 - Surface water chamber
 - Combined chamber
 - Combined sewer overflow
 - Special purpose chamber
 - Treatment works
 - △ Pumping station
 - NB: Sewer symbol colour indicates the type:
RED - Combined
GREEN - Surface Water
BROWN - Foul
Purple - Former S24 sewers (for indicative purposes only)
 - Outfall
 - Lamphole
 - Storm Overflow
 - Rising main
 - Gravity sewer
 - Private sewer
 - Private sewer subject to Sect. 104 adoption agreement
 - Private Sewer Transfer
 - Lateral Drain
 - Inspection Chamber

Notes:

Whilst every reasonable effort has been taken to correctly record the pipe material of DCWW assets, there is a possibility that in some cases pipe material (other than Asbestos Cement or Pitch Fibre) may be found to be asbestos cement (AC) or Pitch Fibre (PF). It is therefore advisable that the possible presence of AC or PF pipes be anticipated and considered as part of any risk assessment prior to excavation.


Dŵr Cymru Cylchgrwyd (the Company) agrees this information as to the position of its underground apparatus by way of general guidance only and on the understanding that it is based on the best information available and is not warranted as to its correctness in reliance upon in the event of excavations or other works made in the vicinity of the company's apparatus. The error of locating apparatus before carrying out any excavations are entirely on you. The information which is supplied by the Company is done so in accordance with statutory requirements of sections 103 and 109 of the Water Industry Act 1991 which is based upon the best information available and, in particular, but without prejudice to the generality of the foregoing, it should be noted that the records that are available to the Company may not disclose the existence of water main, service pipes, lateral drains or disposal main and any associated apparatus laid before 1 September 1950, or if they do, the location of such apparatus may not be as accurate. It must be understood that the furnishing of this information is entirely without prejudice to the provisions of the New Roads and Street Works Act 1991 and the Company's liability is compressed for any errors to be avoided.

Service pipes are not generally shown but their presence should be anticipated.

EXACT LOCATIONS OF ALL APPARATUS TO BE DETERMINED ON SITE.

Reproduced by permission of the Ordnance Survey on behalf of HMSO. © Crown copyright and database right 2017. All rights reserved. Ordnance Survey Licence number 100019534

Map Ref: 316070,170870
Map scale: 1:1250
Printed by: Bowen Ellie-Mae
Printed on: 30 Apr 2018

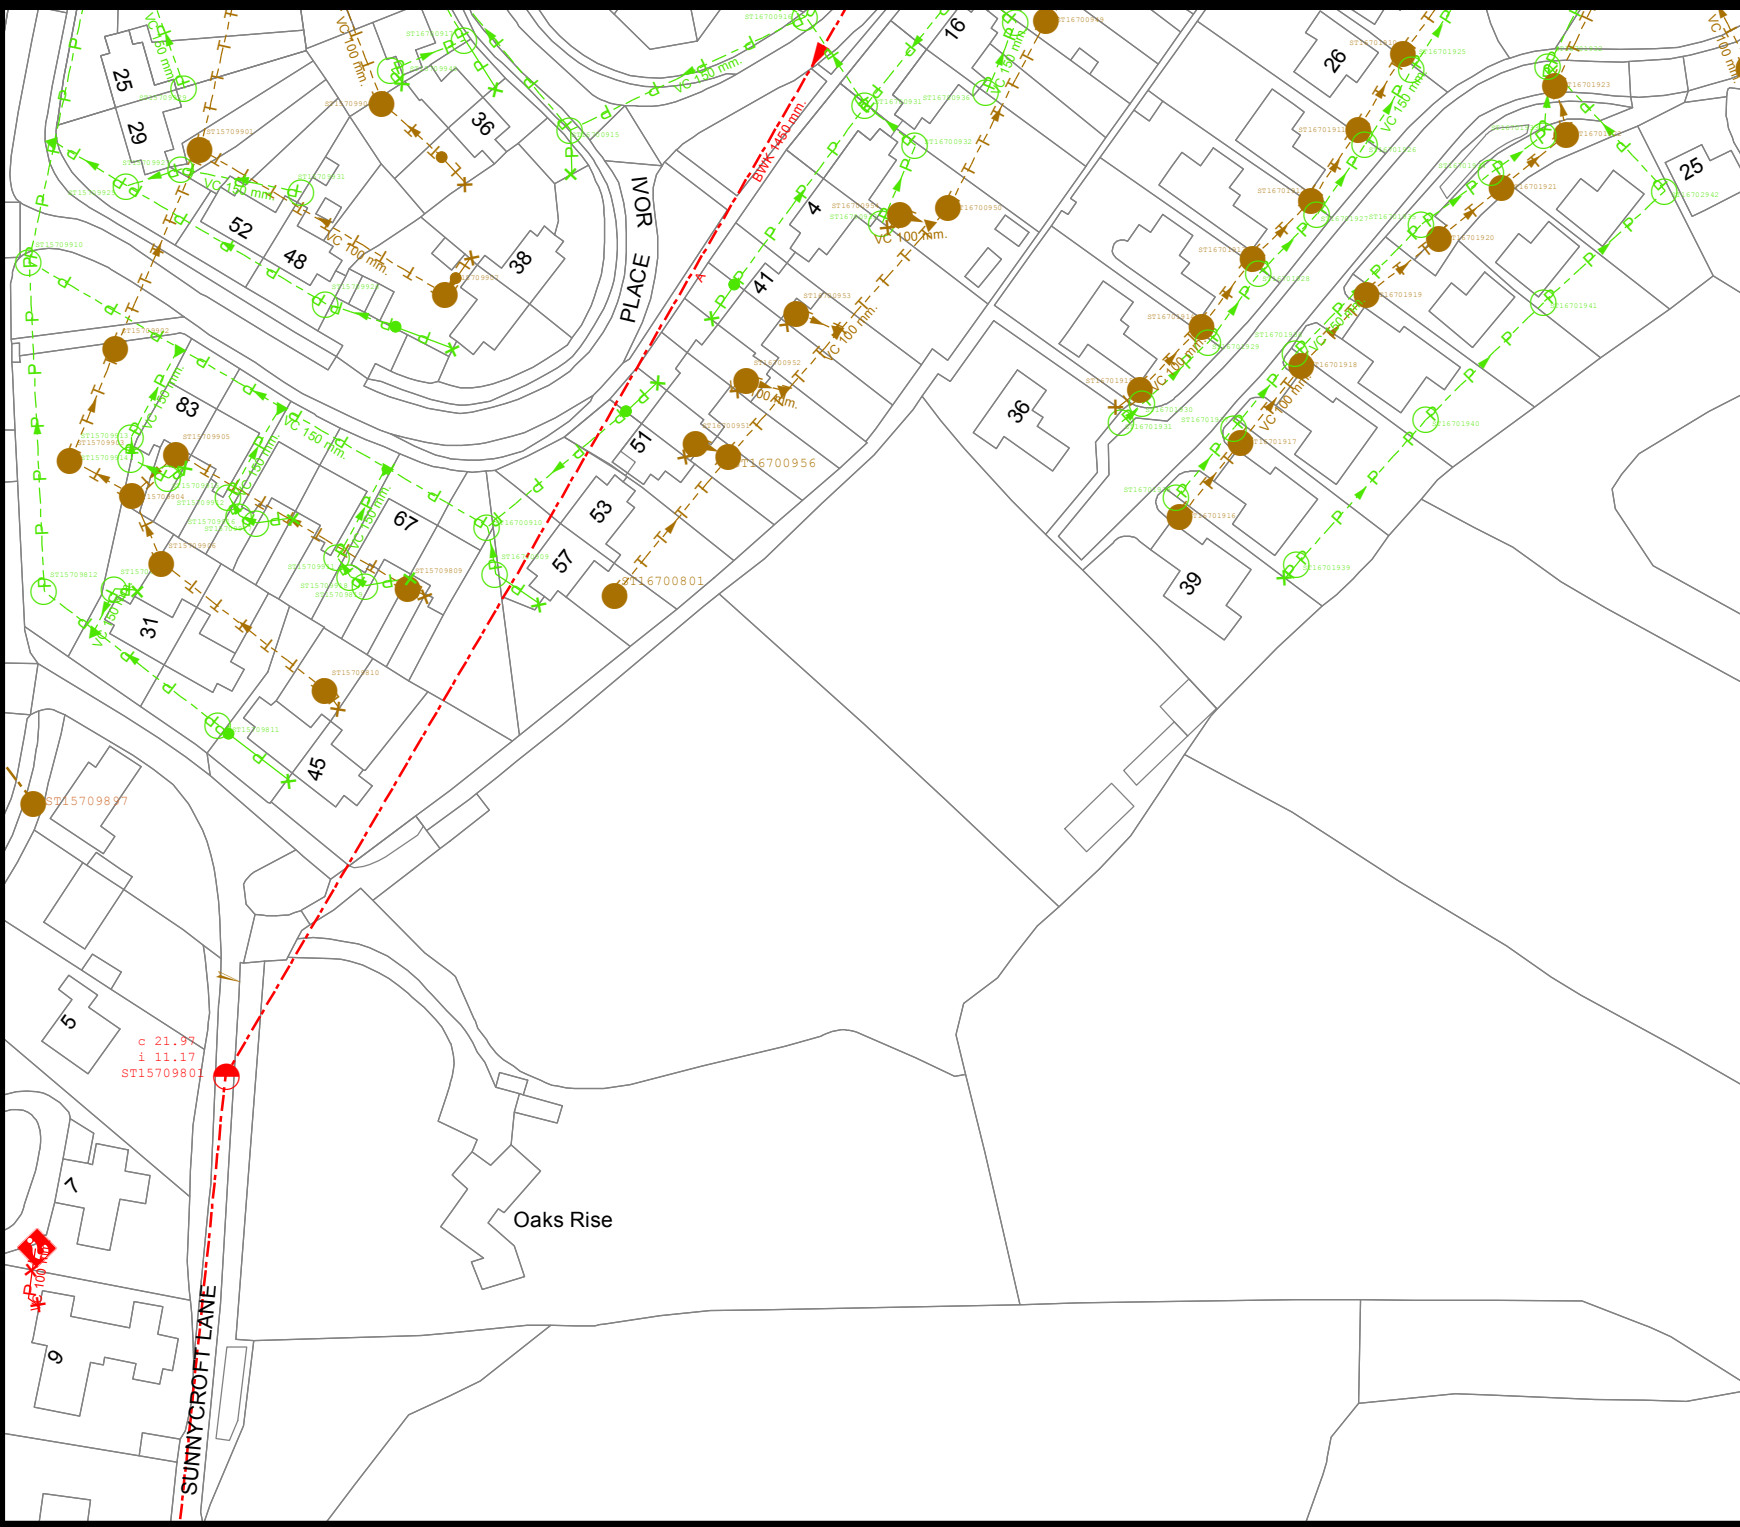

c 21.97
i 11.17
ST15709801

Oaks Rise