




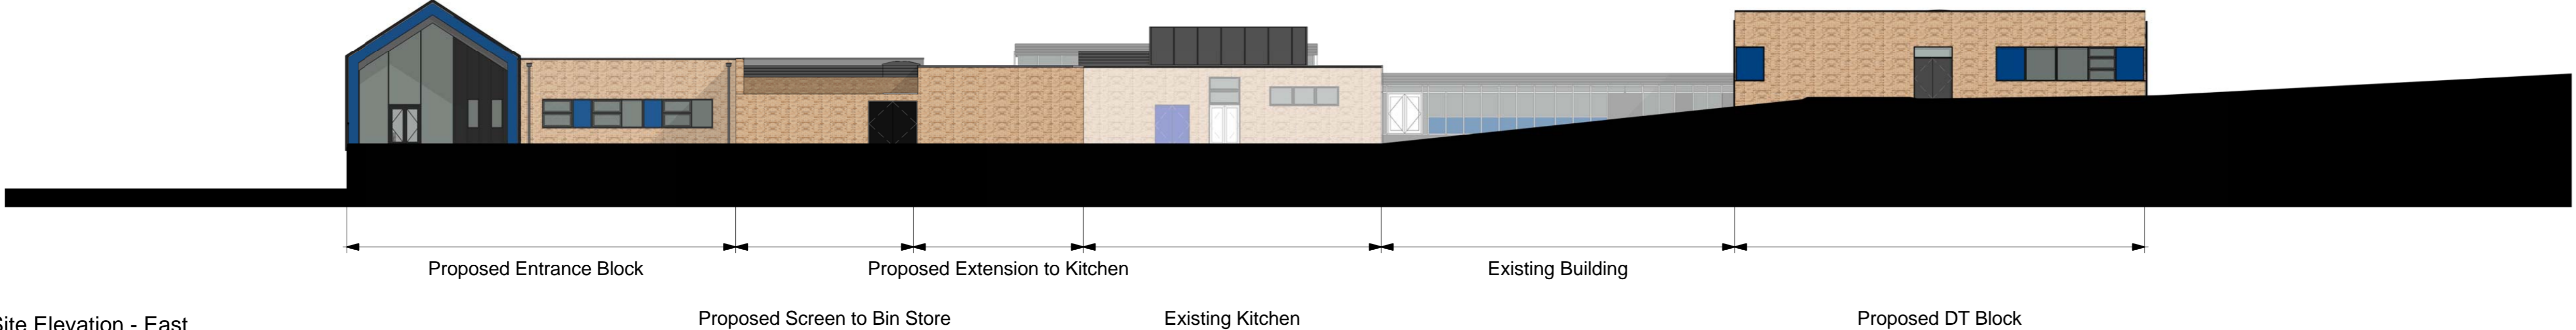


4 Proposed Site Elevation - West  
1:200

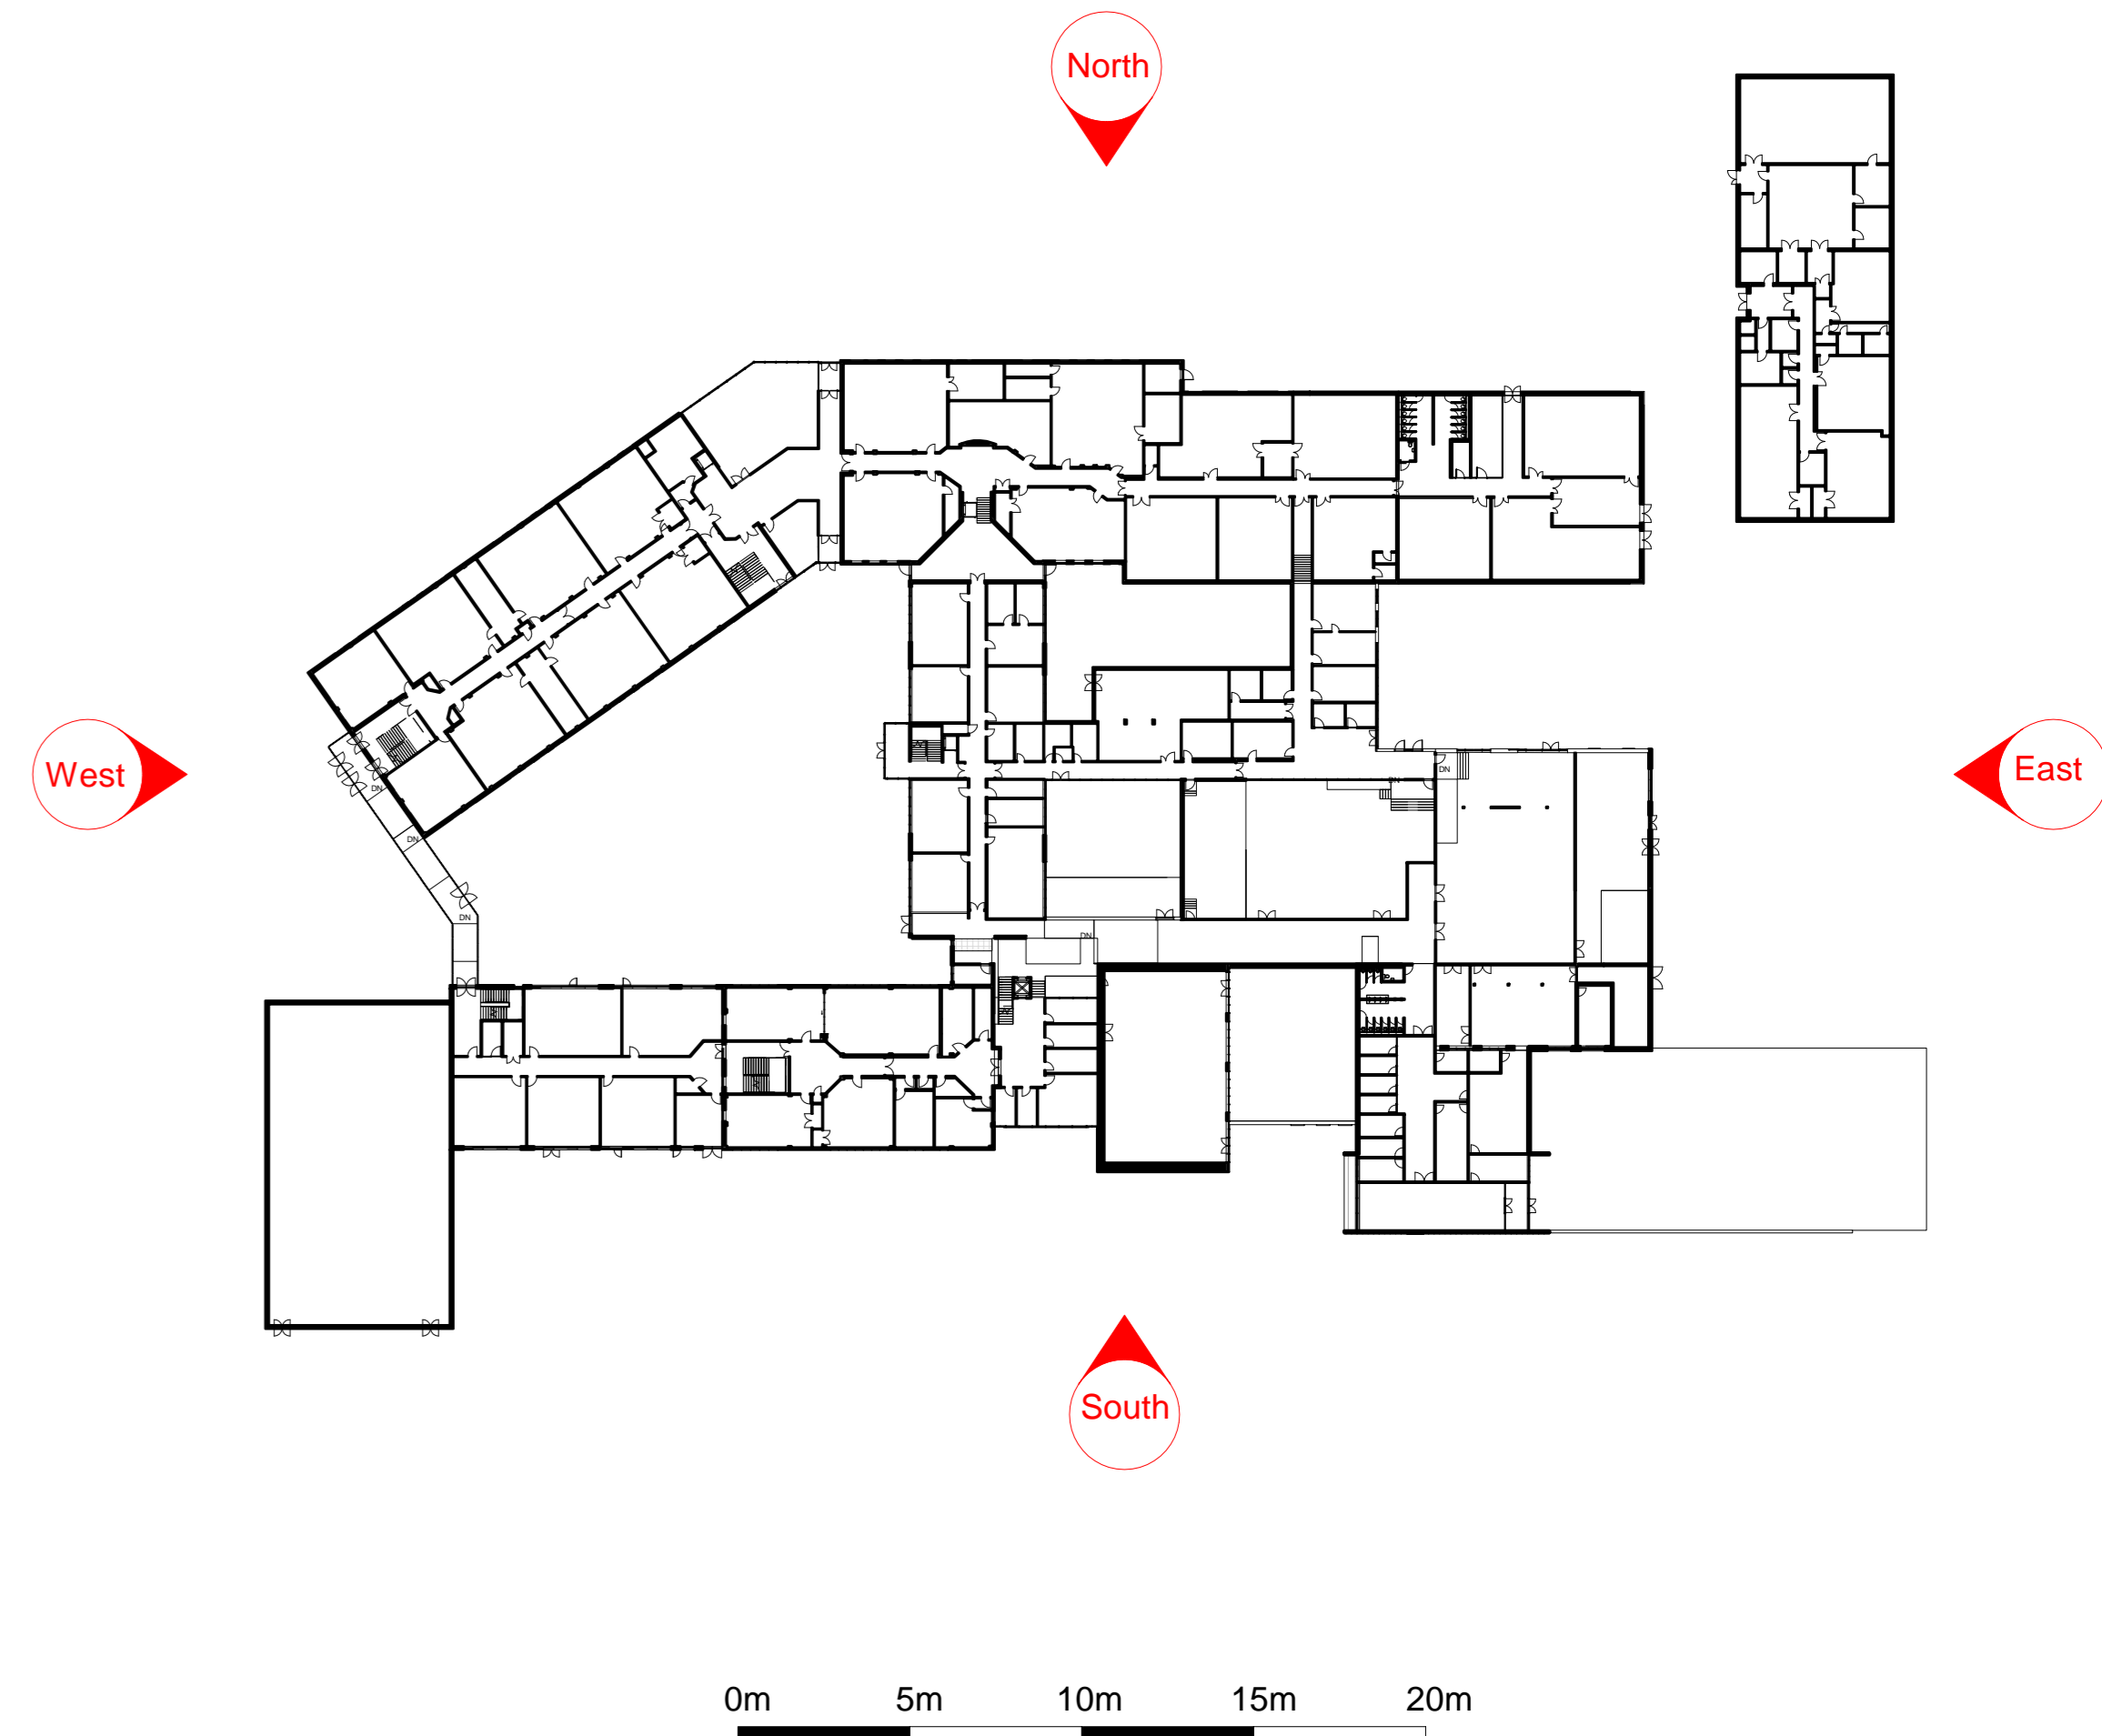

3 Proposed Site Elevation - East  
1:200

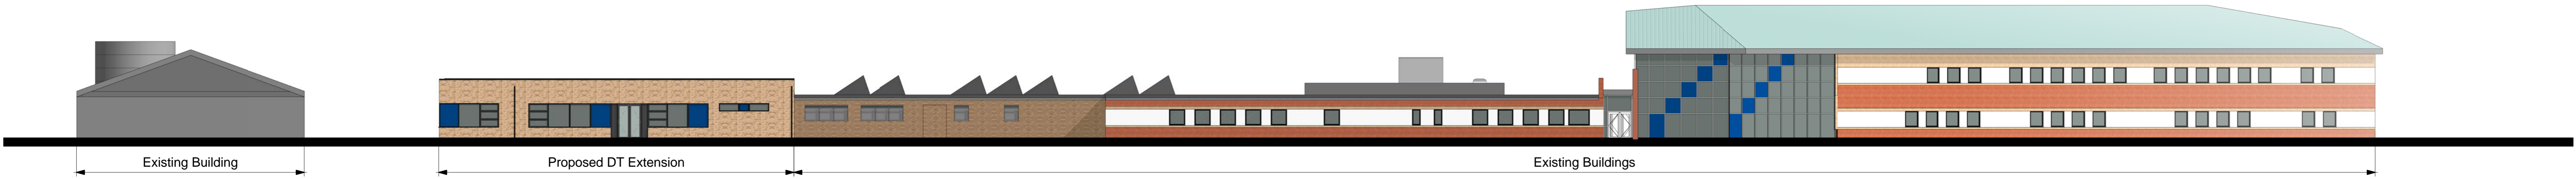

2 Proposed Site Elevation - North  
1:200

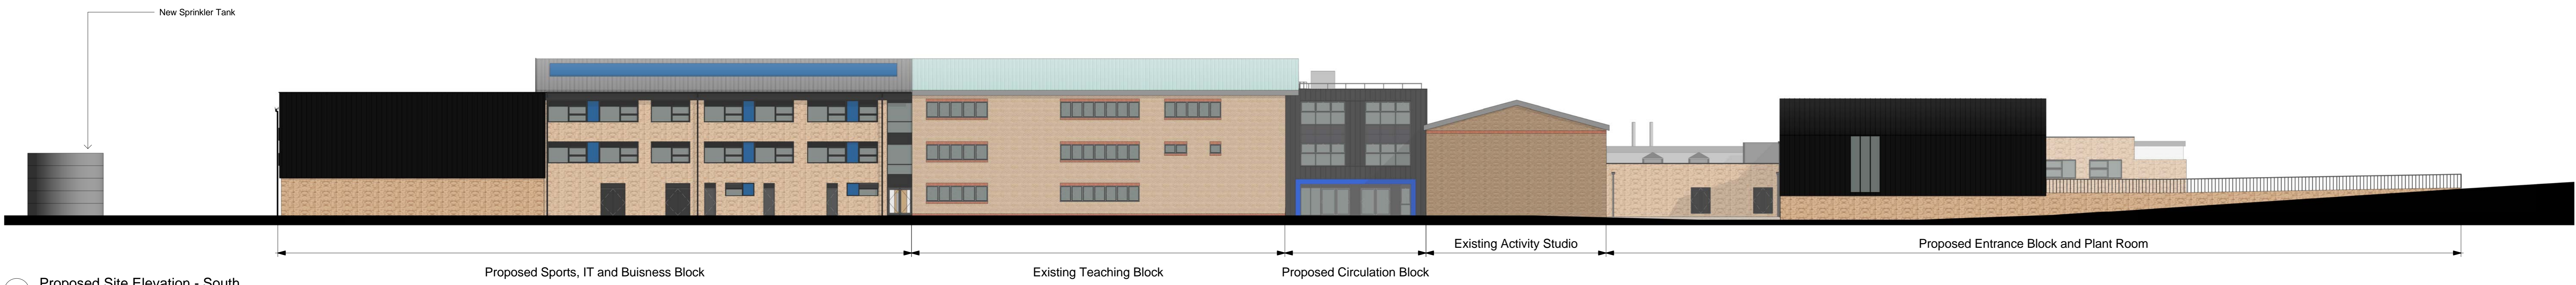

1 Proposed Site Elevation - South  
1:200

Rev.	Description	Drawn	Checked	Date
1	Issue for RFP	TE	TE	18/01/2018
2	Issue for RFP	TE	TE	20/01/2018
3	Issue for RFP	TE	TE	20/01/2018
4	Issue for RFP	TE	TE	20/01/2018
5	Issue for RFP	TE	TE	20/01/2018
6	Issue for RFP	TE	TE	20/01/2018
7	Issue for RFP	TE	TE	20/01/2018
8	Issue for RFP	TE	TE	20/01/2018
9	Issue for RFP	TE	TE	20/01/2018
10	Issue for RFP	TE	TE	20/01/2018

Drawn	TE	Austin-Smith Lord LLP
Date	JAN 2018	Architects, Designers, Planners Landscape Architects and Delivery Drive
Scale: IP AD	As Indicated	Cardiff
Status	S2	1 + 44 (0)2920 225 208 © cardiff@austin-smith-lord.com Drawing and content prepared by Austin-Smith Lord LLP using AutoCAD

<b>Austin-Smith:Lord</b>		
Project: Tsgt Bro Morgue		
Description: Proposed Site Elevations		
Job No.	Drawing No.	Revision
318552	Y88-ASL-00-22-DR-A-0928	P2