


Overhead View of the Existing Site
From the South East



New Buildings Shown Blue

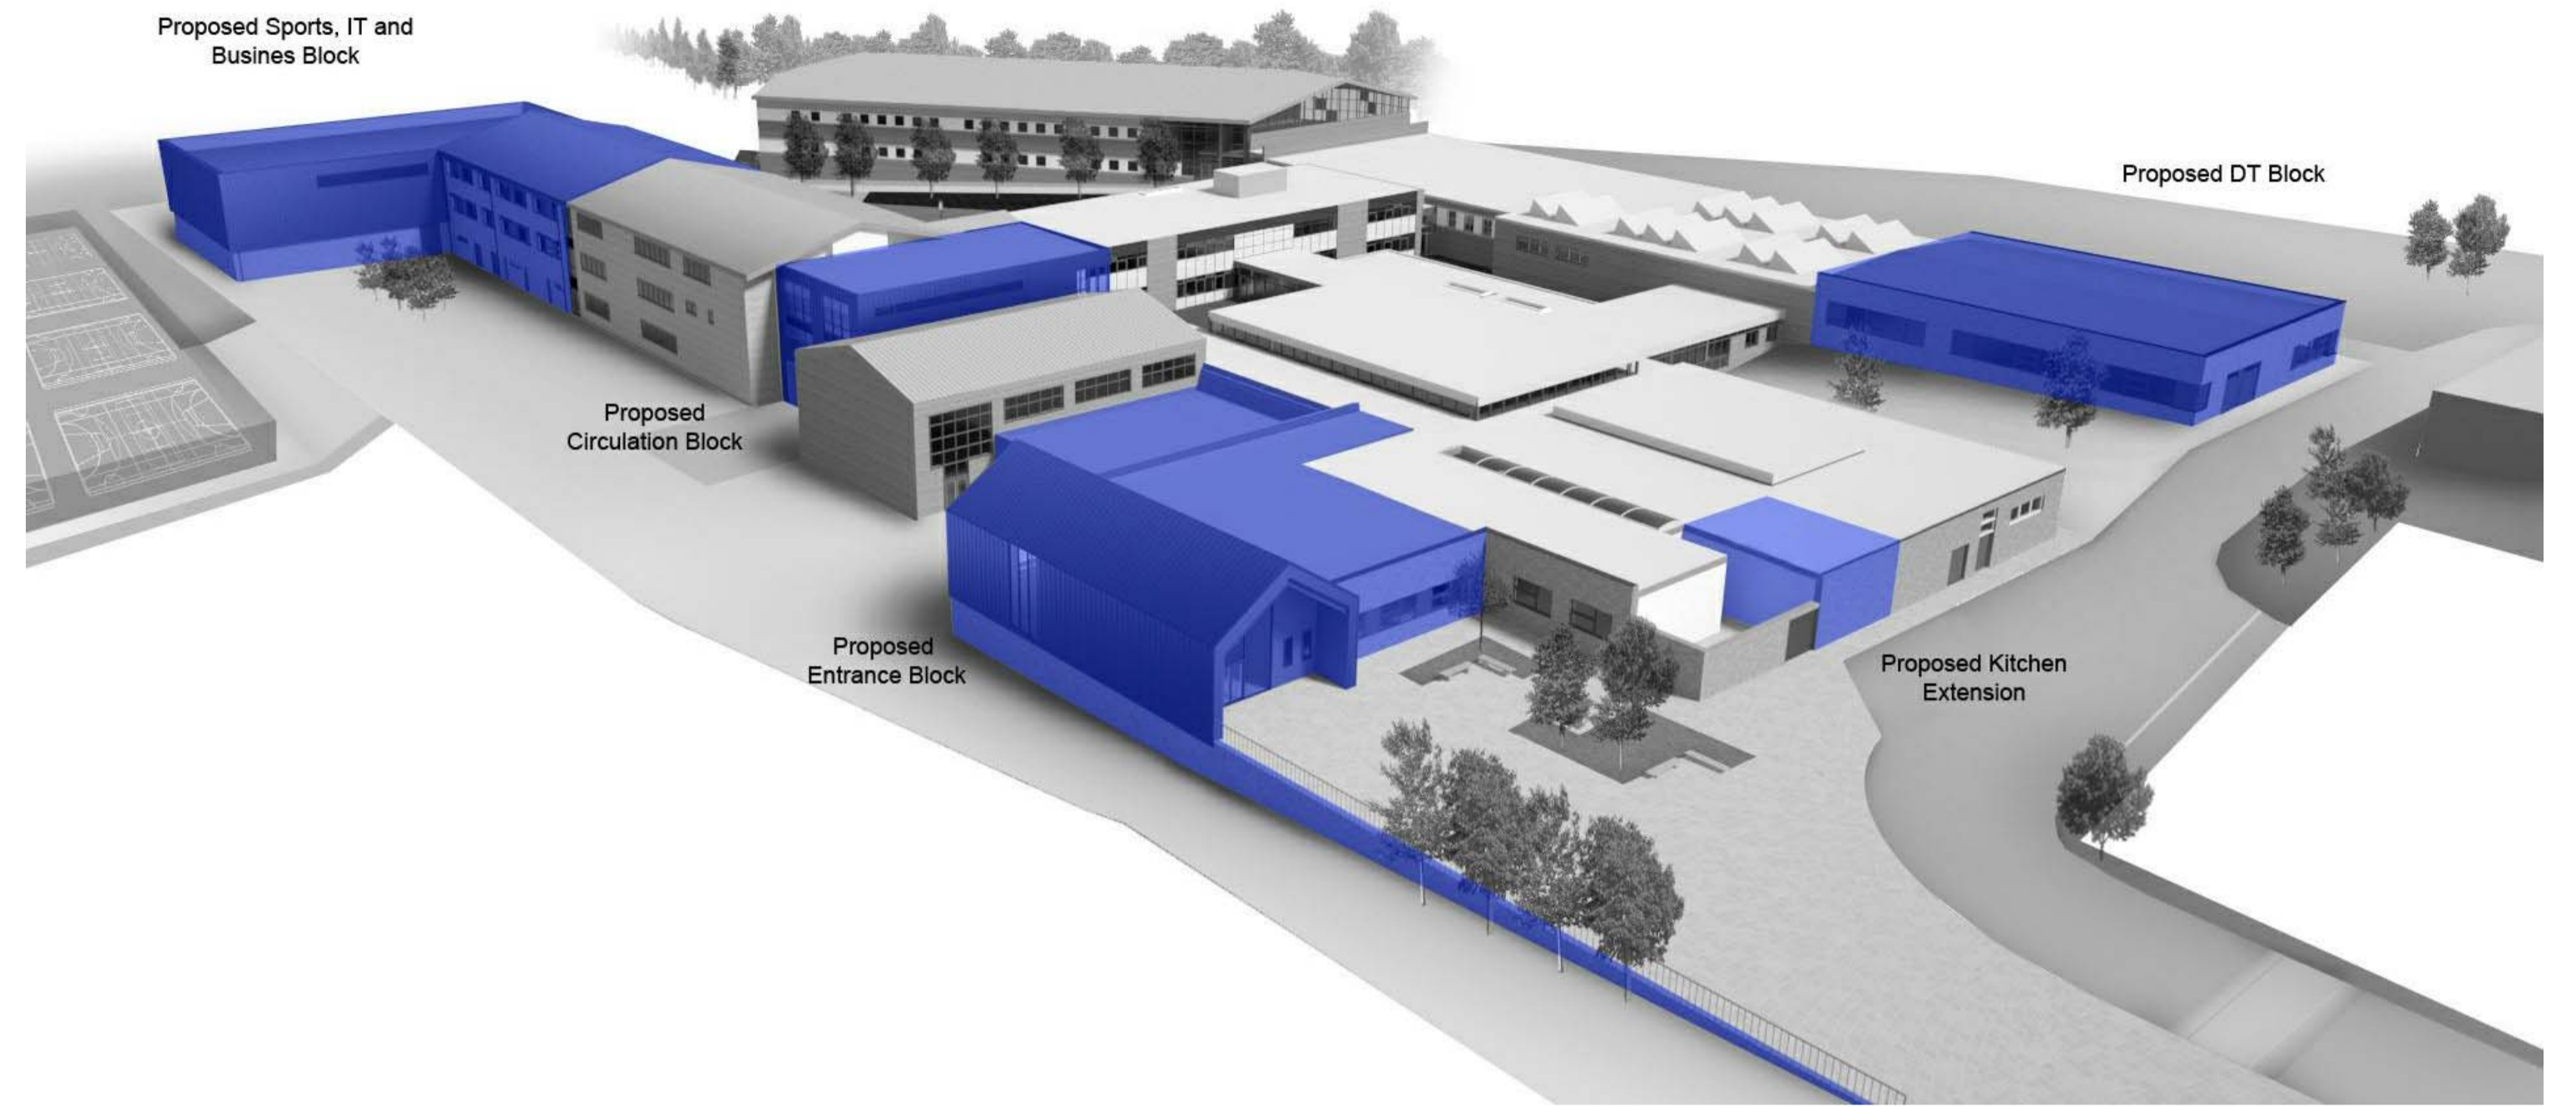

Overhead View of the Proposed Site
From the South East



Rev	Description	Drawn	Checked	Date Issued
01	Drawn PAC Issue	JW		18/01/19
02	PAC Issue	JW		25/01/19

DO NOT SCALE. Use figured dimensions only.
The contractor is requested to check all dimensions before the work is put in hand.
© All copyrights Austin-Smith Lord LLP
Birmingham
No areas indicated, or areas calculated from this drawing should be used for valuation purposes or as the basis for development contracts.
Austin-Smith Lord LLP is a limited liability partnership registered in England & Wales.
Number: OC313562

Drawn	JJ	Austin-Smith Lord LLP Architects Designers Planners Landscape Architects Port Of Liverpool Building Pier Head, Liverpool L3 1BY t +44 (0)151 227 1083
Date	JAN 2019	
Scale	@ A1	
Status	S2	e.liverpool@austinsmithlord.com Drawings and models generated by Austin-Smith Lord LLP BIM using Autodesk Revit

Austin-Smith:Lord
Project: Ysgol Bro Morgannwg

Description: Overhead View from The South East

Job No.	Drawing No.	Revision
318052	YBM-ASL-00-ZZ-DR-A-0929	P2