


100
0 10
Millimetres

Disclaimer
This document is subject to the terms of the contract between Morgan Sindall Construction and Atkins. This document is issued for the party which commissioned it and for specific purposes connected with the Morgan Sindall Construction project only. It should not be relied upon by any other party, unless the contract intention is expressly stated in the contract, or used for any other purposes. We accept no responsibility for the consequences of this document being relied upon by any other party, or being used for any other purpose. This document contains confidential information and proprietary intellectual property. It should not be shown to other parties without consent from either Atkins or from the party which commissioned it, Morgan Sindall Construction

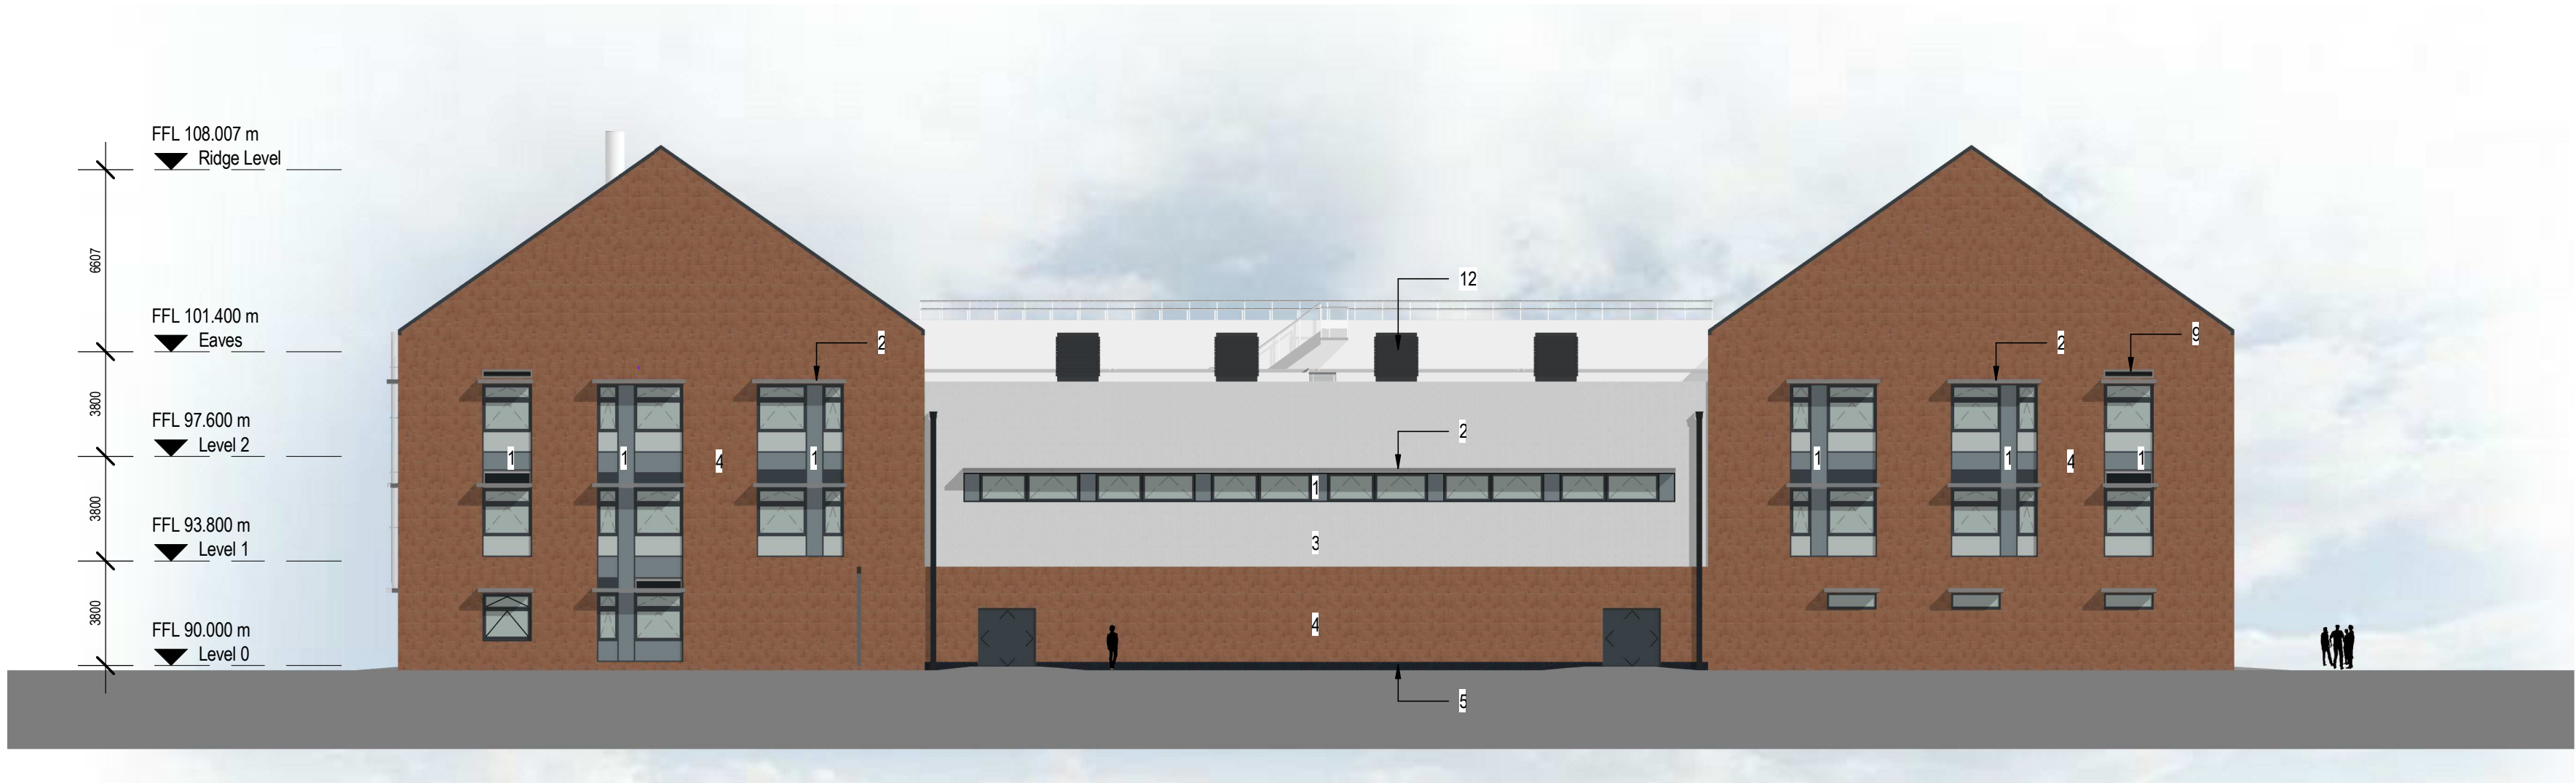

1 GA ELEVATION - NE.
SCALE 1 : 200




2 GA ELEVATION - SE.
SCALE 1 : 200

Notes :
1. Drawing only to be used for the purpose for which it was created.
2. All dimensions are in millimetres unless otherwise specified.

ELEVATION KEY

- 1 - Curtain walling/ window with opaque spandrel panels.
- 2 - Brise soleil
- 3 - Render cladding system
- 4 - Facing brick
- 5 - Engineering brick
- 6 - Standing seam roof
- 7 - Ballasted monopitch roof
- 8 - Flue
- 9 - Louvred panel
- 10 - Plant deck maintenance stair
- 11 - Photovoltaic solar panels
- 12 - Ventilation wind catchers

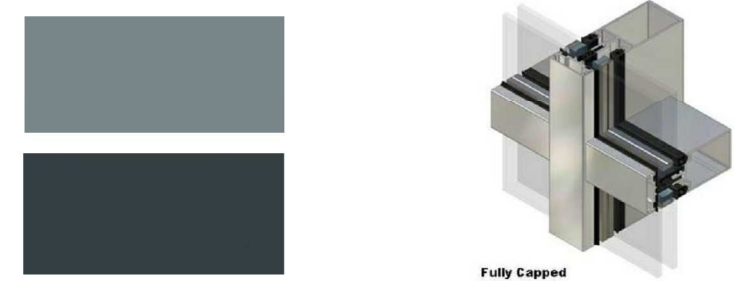

1. Curtain walling with opaque spandrel panels




2. Brise soleil
Note: Additional vertical brise soleil to fenestration, not currently shown, may be required to limited locations



3. Render cladding system




4. Facing brick

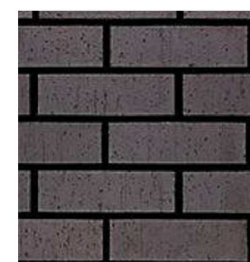

5. Engineering brick



9. Louvred panel

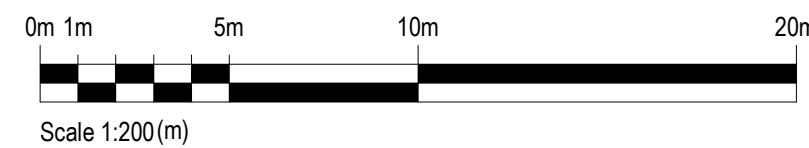


Rev.	Date	Description	CP By	GR Chkd	HG Appd
P04	17/04/19	Issued for Planning			
Drawing Status			FOR PLANNING		
			S2		


SNC-LAVALIN


ATKINS
Member of the SNC-Lavalin Group

Atkins,
Member of the SNC-Lavalin Group,
2 Capital Quarter,
Tyndall St, Cardiff.
CF10 4BZ
Tel: +44 (0)1454 66 2222
Fax: +44 (0)1454 66 3333
www.atkinsglobal.com
© SNC-Lavalin (2018)

Client

26W006

Morgan Sindall Construction,
5 Cae Gwyrdd,
Greenmeadow Springs,
Tongwynlais,
Cardiff
CF15 7AB
Tel: +44 (0)29 2081 1398
construction.morgansindall.com

Project



Whitmore High School
Port Road West, Barry. CF62 8ZJ

Drawing Title									
GENERAL ARRANGEMENT ELEVATIONS 02									
Scale	1 : 200	Author'd	AY	Checked	SJE	Reviewed	GR	Authorised	HG
Original Size	A1	Date	05/04/19	Date	05/04/19	Date	16/04/19	Date	16/04/19
Drawing Number								Revision	
26W006-ATK-X-XX-DR-A-EL-1451								P04	