

100  
10  
0  
Millimetres

Disclaimer  
This document is subject to the terms of the contract between Morgan Sindall Construction and Atkins. This document is issued for the party which commissioned it and for specific purposes connected with the Morgan Sindall Construction project only. It should not be relied upon by any other party, unless the contract intention is expressly stated in the contract, or used for any other purposes. We accept no responsibility for the consequences of this document being relied upon by any other party, or being used for any other purpose. This document contains confidential information and proprietary intellectual property. It should not be shown to other parties without consent from either Atkins or from the party which commissioned it, Morgan Sindall Construction



1 GA ELEVATION - COURTYARD SE.  
SCALE 1 : 200




2 GA ELEVATION - COURTYARD NE.  
SCALE 1 : 200

Notes :  
1. Drawing only to be used for the purpose for which it was created.  
2. All dimensions are in millimetres unless otherwise specified.

#### ELEVATION KEY

- 1 - Curtain walling/ window with opaque spandrel panels.
- 2 - Brise soleil
- 3 - Render cladding system
- 4 - Facing brick
- 5 - Engineering brick
- 6 - Standing seam roof
- 7 - Ballasted monopitch roof
- 8 - Flue
- 9 - Louvred panel
- 10 - Plant deck maintenance stair
- 11 - Photovoltaic solar panels
- 12 - Ventilation wind catchers

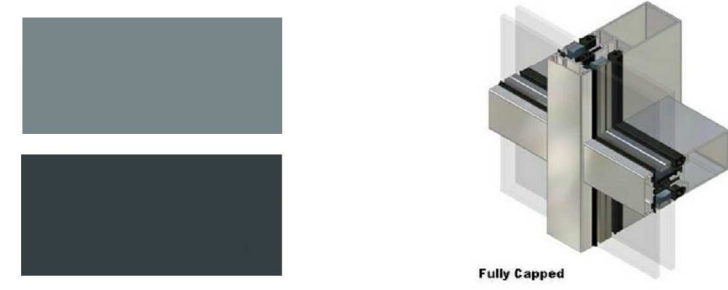


1. Curtain walling with opaque spandrel panels



2. Brise soleil

Note: Additional vertical brise soleil to fenestration, not currently shown, may be required to limited locations

3. Render cladding system

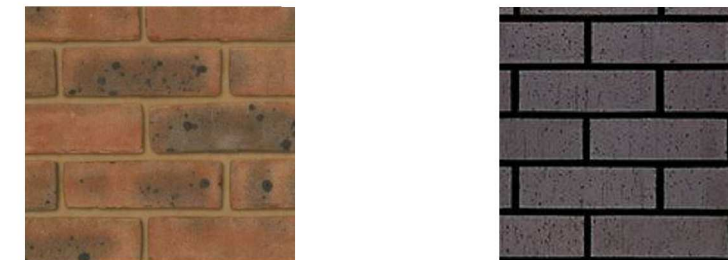


4. Facing brick

5. Engineering brick



9. Louvred panel

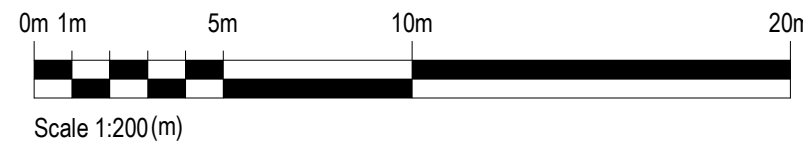

Rev.	Date	Description	CP	GR	HG
P05	17/04/19	Issued for Planning			

Drawing Status	Subsability
FOR PLANNING	S2

**SNC • LAVALIN**  
**ATKINS**  
Member of the SNC-Lavalin Group

Atkins,  
Member of the SNC-Lavalin Group,  
2 Capital Quarter,  
Tyndall St, Cardiff.  
CF10 4BZ  
Tel: +44 (0)1454 66 2222  
Fax: +44 (0)1454 66 3333  
www.atkinsglobal.com  
© SNC-Lavalin (2018)

Client  
**MORGAN SINDALL**  
**26W006**

Morgan Sindall Construction,  
5 Cae Gwyrdd,  
Greenmeadow Springs,  
Tongwynlais,  
Cardiff  
CF15 7AB  
Tel: +44 (0)29 2081 1398  
construction.morgansindall.com

Project  
  
  
  
Whitmore High School  
Port Road West, Barry. CF62 8ZJ

Drawing Title  
GENERAL ARRANGEMENT ELEVATIONS 03

Scale	Author	Checked	Reviewed	Authorised
1 : 200	AY	SJE	GR	HG
Original Size	Date	Date	Date	Date
A1	05/04/19	05/04/19	16/04/19	16/04/19
Drawing Number	Revision			
26W006-ATK-X-XX-DR-A-EL-1452	P05			