


SITE LOCATION



Reproduced by permission of Ordnance Survey on behalf of the Controller of Her Majesty's Stationery Office  
All rights reserved. © Crown Copyright licence no. 100036358


SITE LOCATION

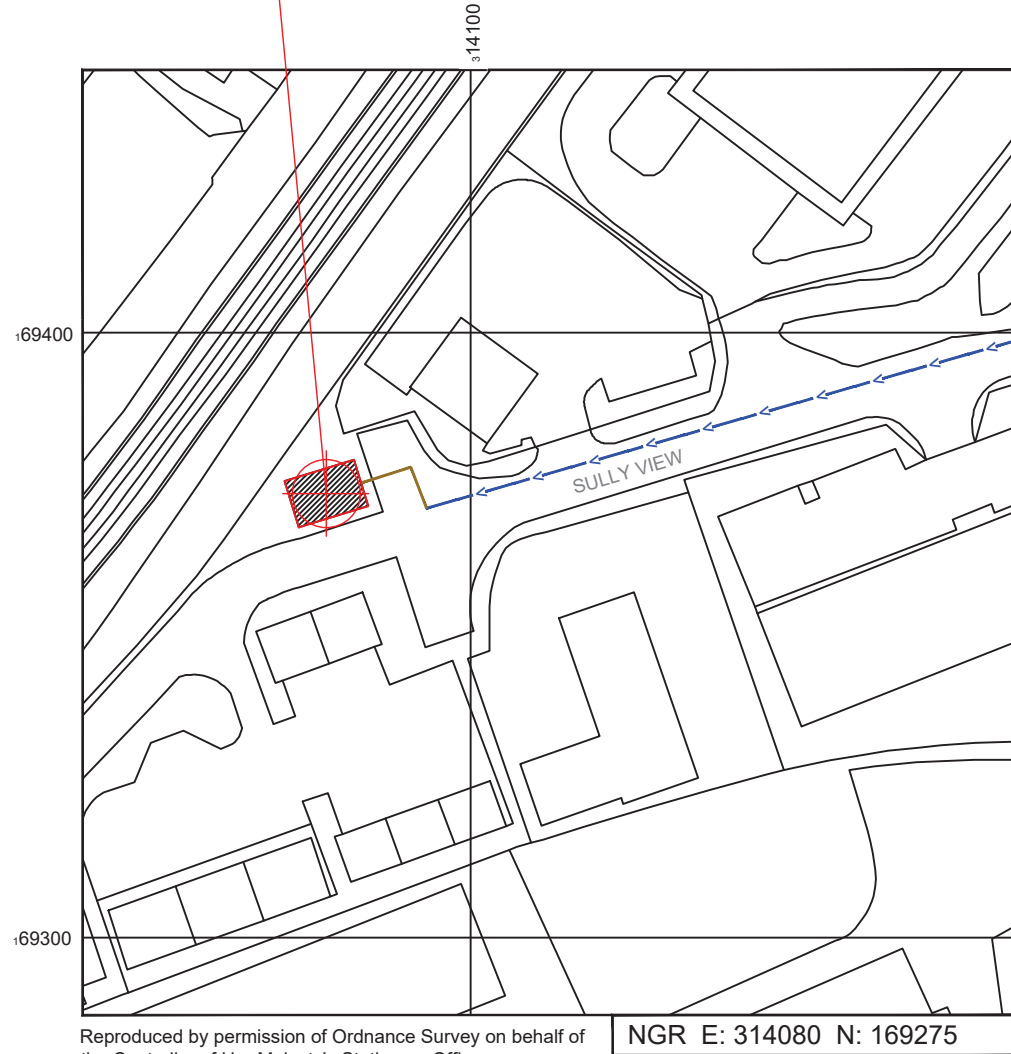

Reproduced by permission of Ordnance Survey on behalf of the Controller of Her Majesty's Stationery Office  
All rights reserved. © Crown Copyright licence no. 100036358

NOTES:

- 1. ALL DIMENSIONS IN MM UNLESS OTHERWISE NOTED.
- DIRECTIONS TO SITE: M4 WESTBOUND EXIT J33 ONTO A4232.EXIT A4232 ONTO A4050 (BARRY). AT RB FIRST LEFT SIGNED A4231 (DOCKS) OVER NEXT RB TURN 2ND RIGHT (MCDONALDS) THEN RIGHT AGAIN ONTO SULLY VIEW. BEAR RIGHT UP TO THE TOP OF HILL. SITE ON RIGHT.

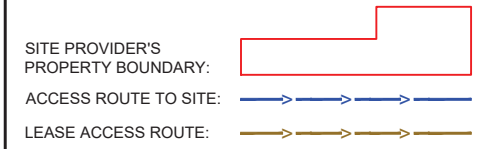

Master: M002	MBNL / EE / H3G	Project: ATAP	Purpose of Issue: Planning	Issue: B
Date: 08/02/2019	Revision / Upgrade Description: Minor amendments and ICNIRP Non-compliance resolved.			
Drawn: E. Lewis				
Checked: T. Clifford				
Approved: M. Venner				
Master: M001	MBNL	Project: ATAP	Purpose of Issue: Planning	Issue: A
Date: 01/02/2019	Revision / Upgrade Description: First Issue			
Drawn: A. Sinani				
Checked: T. Clifford				
Approved: M. Venner				



Mobile Broadband Network Limited  
Sixth Floor, Thames Tower, Station Road, Reading, RG1 1LX



Site Name:	GLEN HARRY HAULAGE 168234				
Site ID:	1102287				
Address:	UNIT 10 PRIORITY BUSINESS PARK TY VERLON INDUSTRIAL ESTATE BARRY CARDIFF VALE OF GLAMORGAN CF63 2BG				
Title:	002 SITE LOCATION PLAN				
Project:	ATAP				
Purpose of Issue:	GENERAL ARRANGEMENT				
EE Cell ID:	21219	MBNL Cell ID:	TVG027	3UK Cell ID:	CF0051
Master Drawing No:	1102287_TVGO27_21219_CF0051_M002			Issue:	B

SITE AREA PLAN  
SCALE 1:50,000

SITE LOCATION PLAN  
SCALE 1:1250



SITE PHOTOGRAPH



GOOGLE MAPS QR CODE

GOOGLE MAP - <https://bit.ly/2DNkTd2>

GOOGLE STREETVIEW - <https://bit.ly/2TojAGM>

100mm  
50mm  
10mm