



1:500

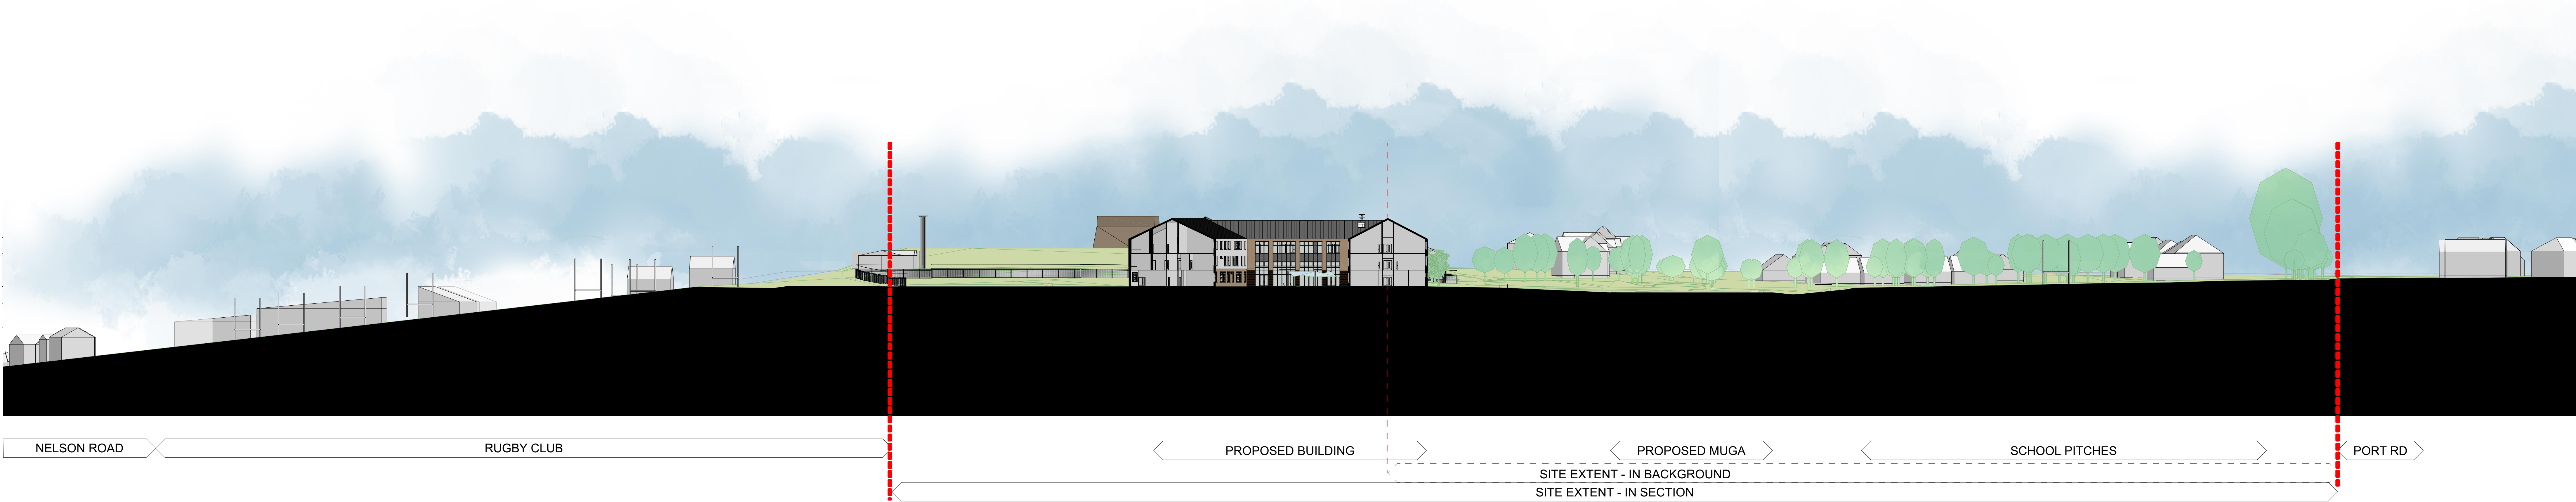

1:500

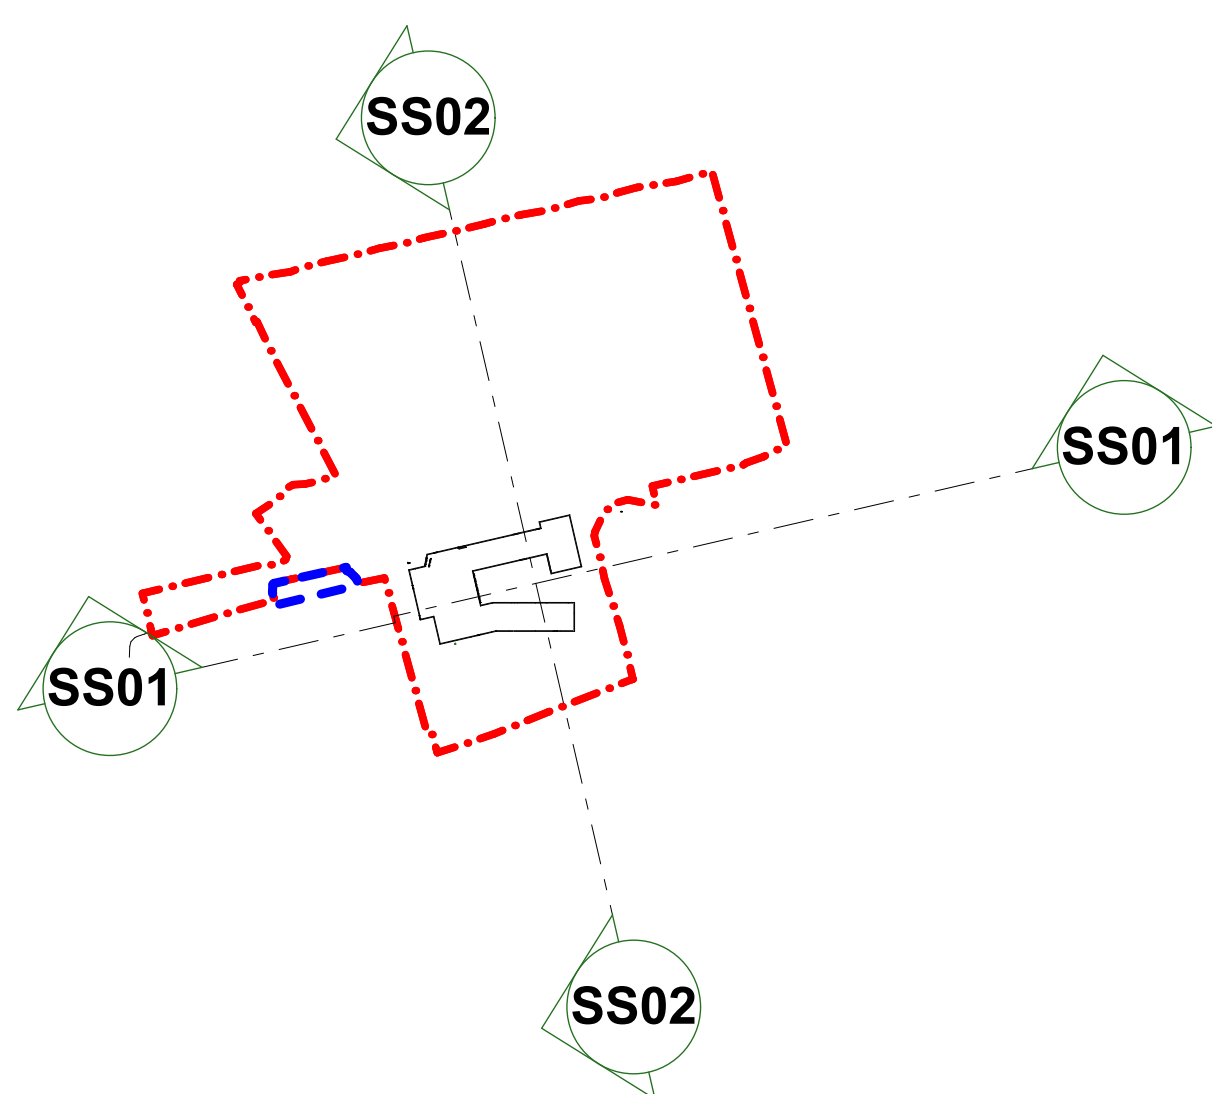

Rev	Qty	Description	Date	By	Chk
P02	PL	ISSUED FOR PLANNING	16.09.2019	AMG	MT
P01	S3	ISSUED FOR PPAC	16.09.2019	AMG	DP

Revisions

Project

PL - FOR PLANNING

Revisions	Suitability
Project	PL - FOR PLANNING

15-1050-01
PENCOEDTRE
HIGH SCHOOL

Title **DRG MORGANTHAU**

Proposed Site Sections

Drawing No.	Revision
PHS-HLM-SW-ZZ-SE-L-0002	P02

Scale @ A0	Drawn
1:500	AMS
Date	Checked
19.09.2019	MT

