


SITE BLOCK PLAN 1:200

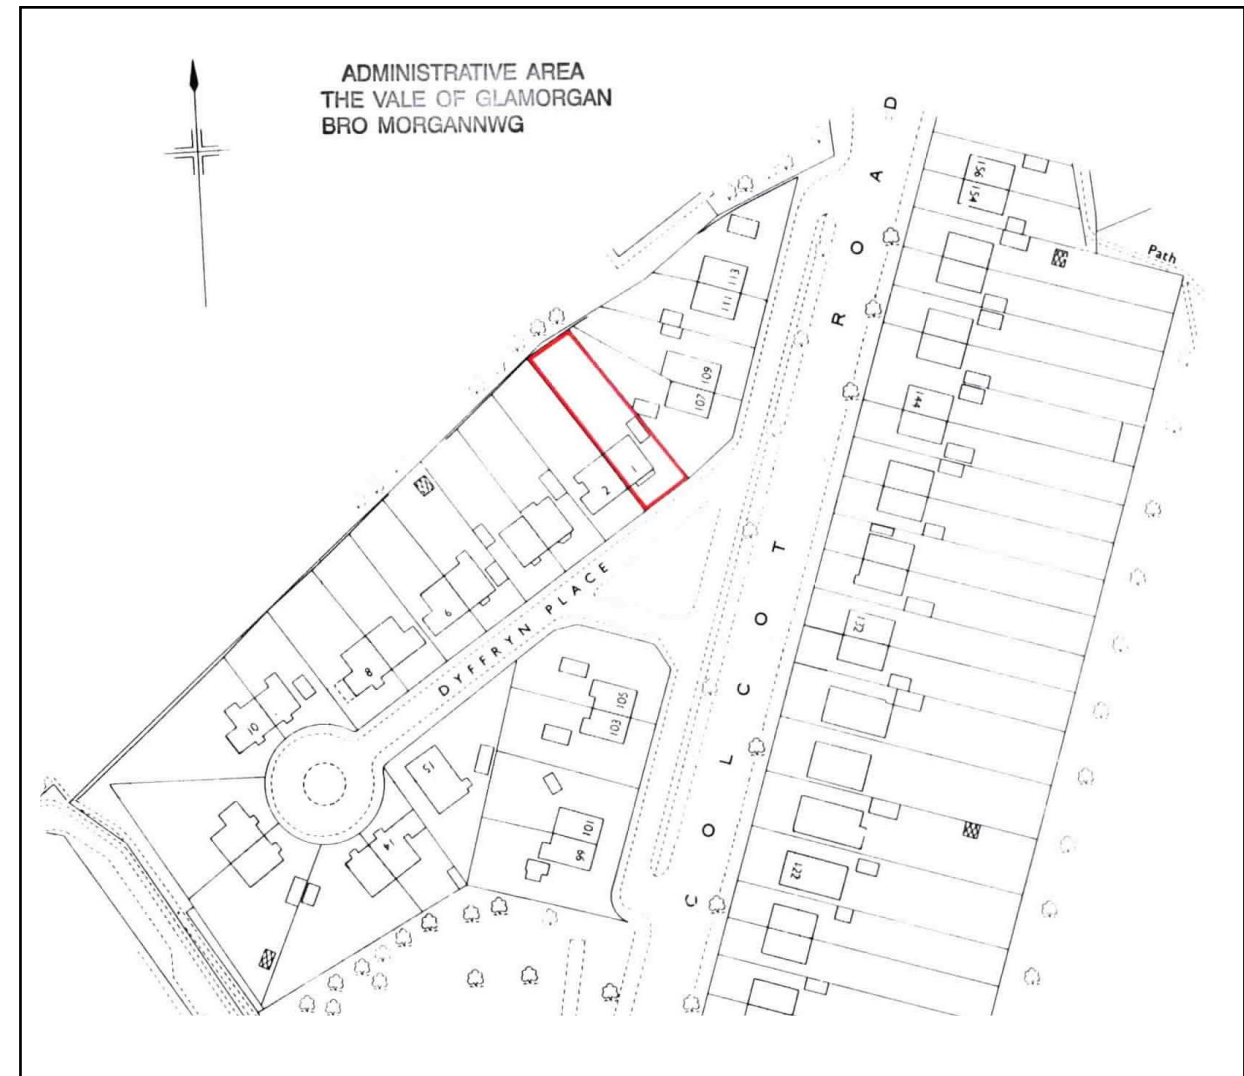

SITE LOCATION PLAN 1:1250

Proposed Works DEMOLITION OF EXISTING SINGLE GARAGE AND CONSTRUCTION OF 3 BAY GARAGE BUILDING IN REAR GARDEN			
Address 1 DYFFRYN PLACE, BARRY, CF62 8UN			
Drawing Title SITE LOCATION AND BLOCK PLANS			
Drawing No. 1DP/SLBP Rev. B	Drawn By HD	Date 180919	Scale As Indicated @A3
Rev	Description	Rev	Description
A	Original Drawing	D	
B	Add elevation details - 110220	E	
C		F	