


DEMOLITION

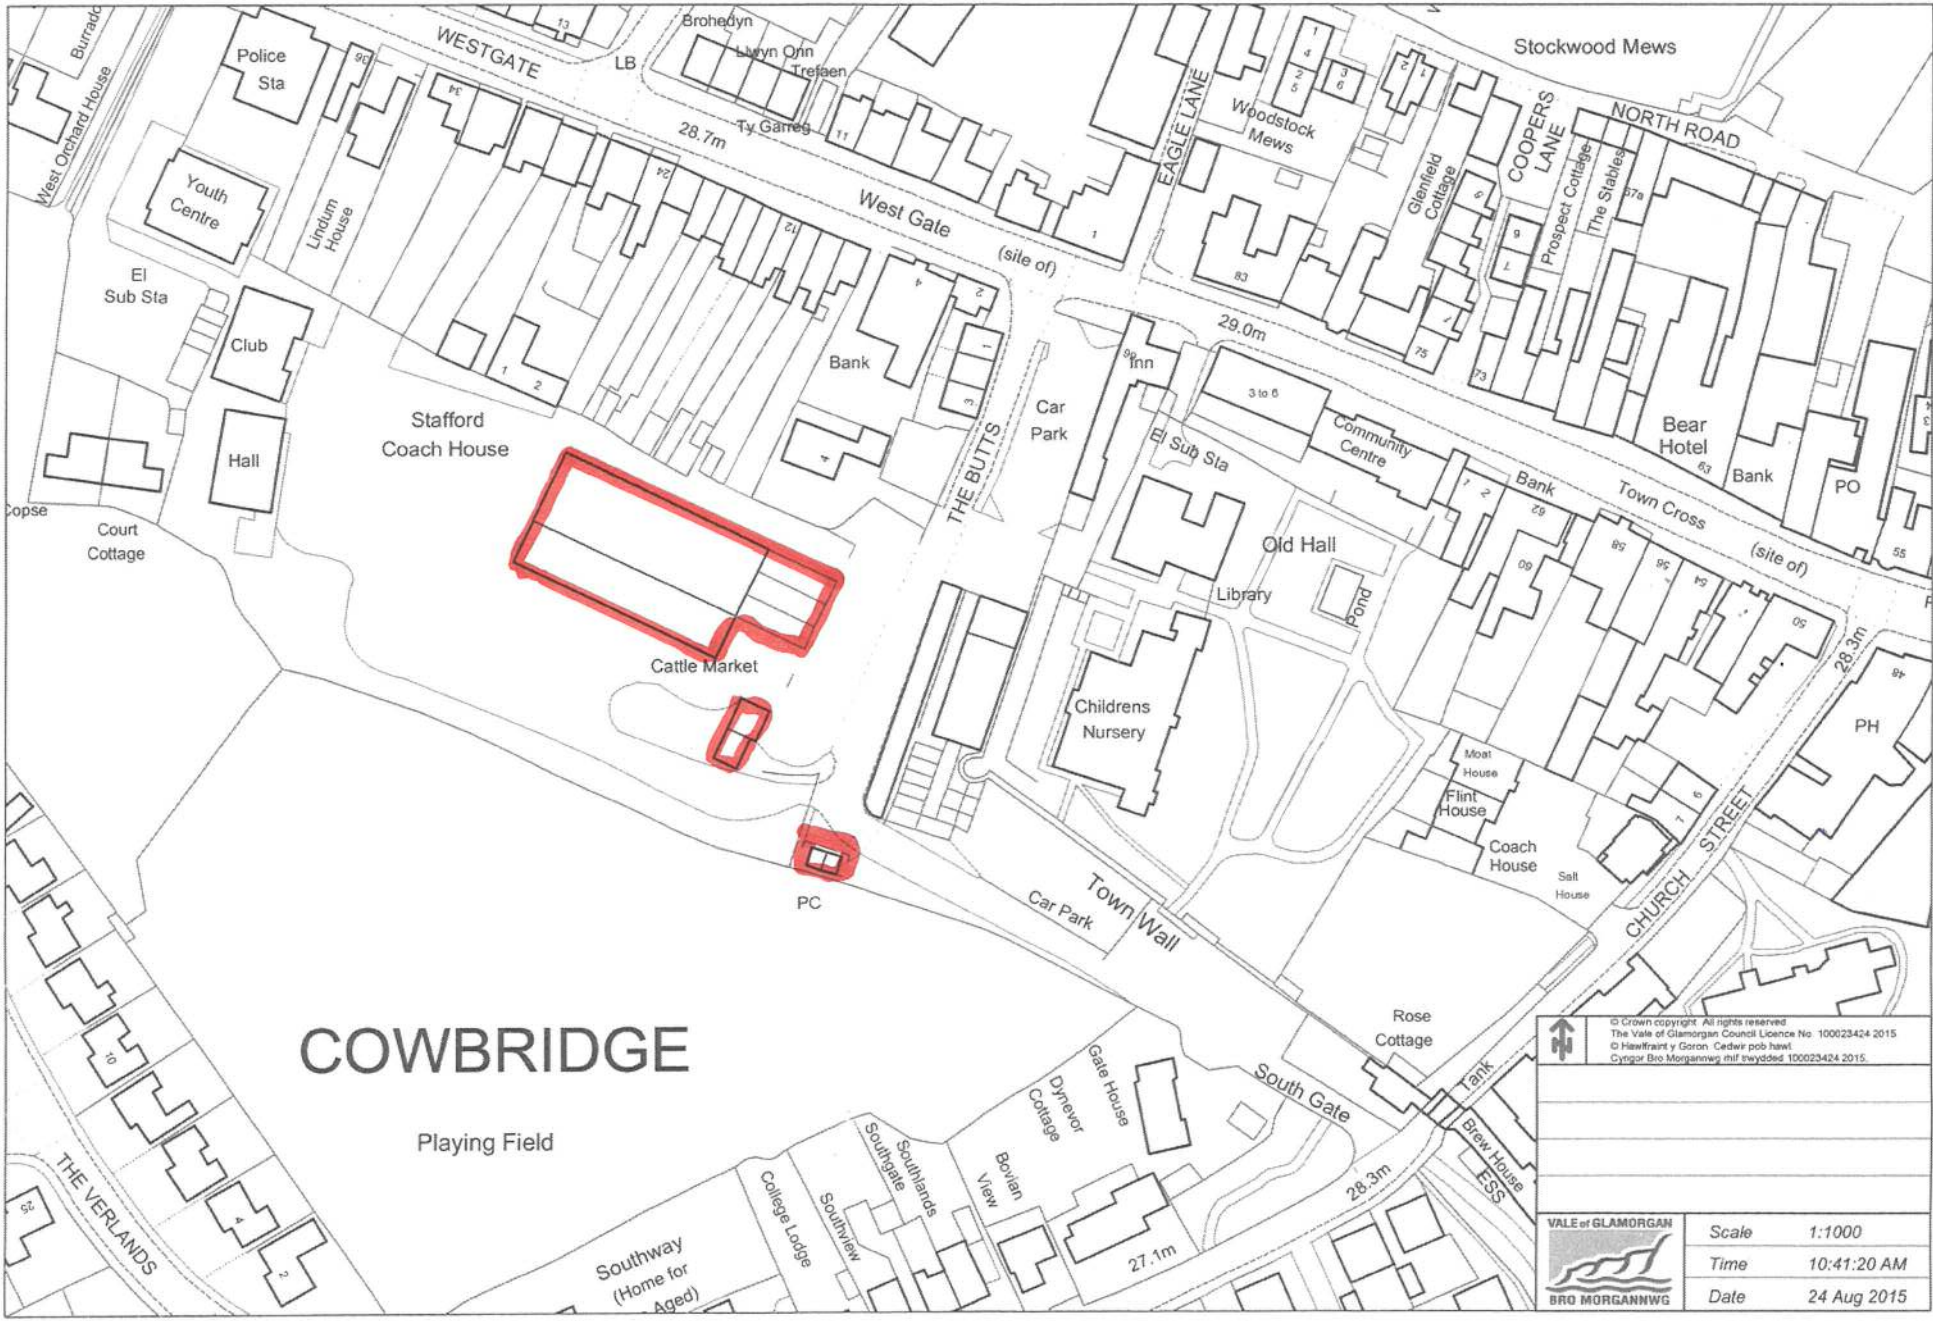

COWBRIDGE

© Crown copyright. All rights reserved.
 The Vale of Glamorgan Council Licence No: 100023424 2015
 © Hafwraint y Goron. Cedwir pob hawl
 Cyswrt Bro Morgannwg mifl twydded 100023424 2015.

	Scale	1:1000
	Time	10:41:20 AM
	Date	24 Aug 2015