


RESPONSIBILITY IS NOT ACCEPTED FOR ERRORS MADE BY OTHERS FROM SCALING FROM THIS DRAWING. ALL CONSTRUCTION INFORMATION SHOULD BE TAKEN FROM FIGURED DIMENSIONS ONLY



| STATUS | REV | DATE | DESCRIPTION |
|--------|------|----------|-------------------------------------|
| PL | PL01 | 21/02/20 | First Issue - Draft issue for PAC |
| PL | PL03 | 26/02/20 | Issue to transport consultant. |
| PL | PL04 | 27/02/20 | PAC Review. |
| PL | PL05 | 28/02/20 | Pre application consultation issue. |
| PL | PL06 | 09/04/20 | Planning issue for review. |
| PL | PL08 | 24/04/20 | Planning issue. |



KEY
— Site Red Line Boundary

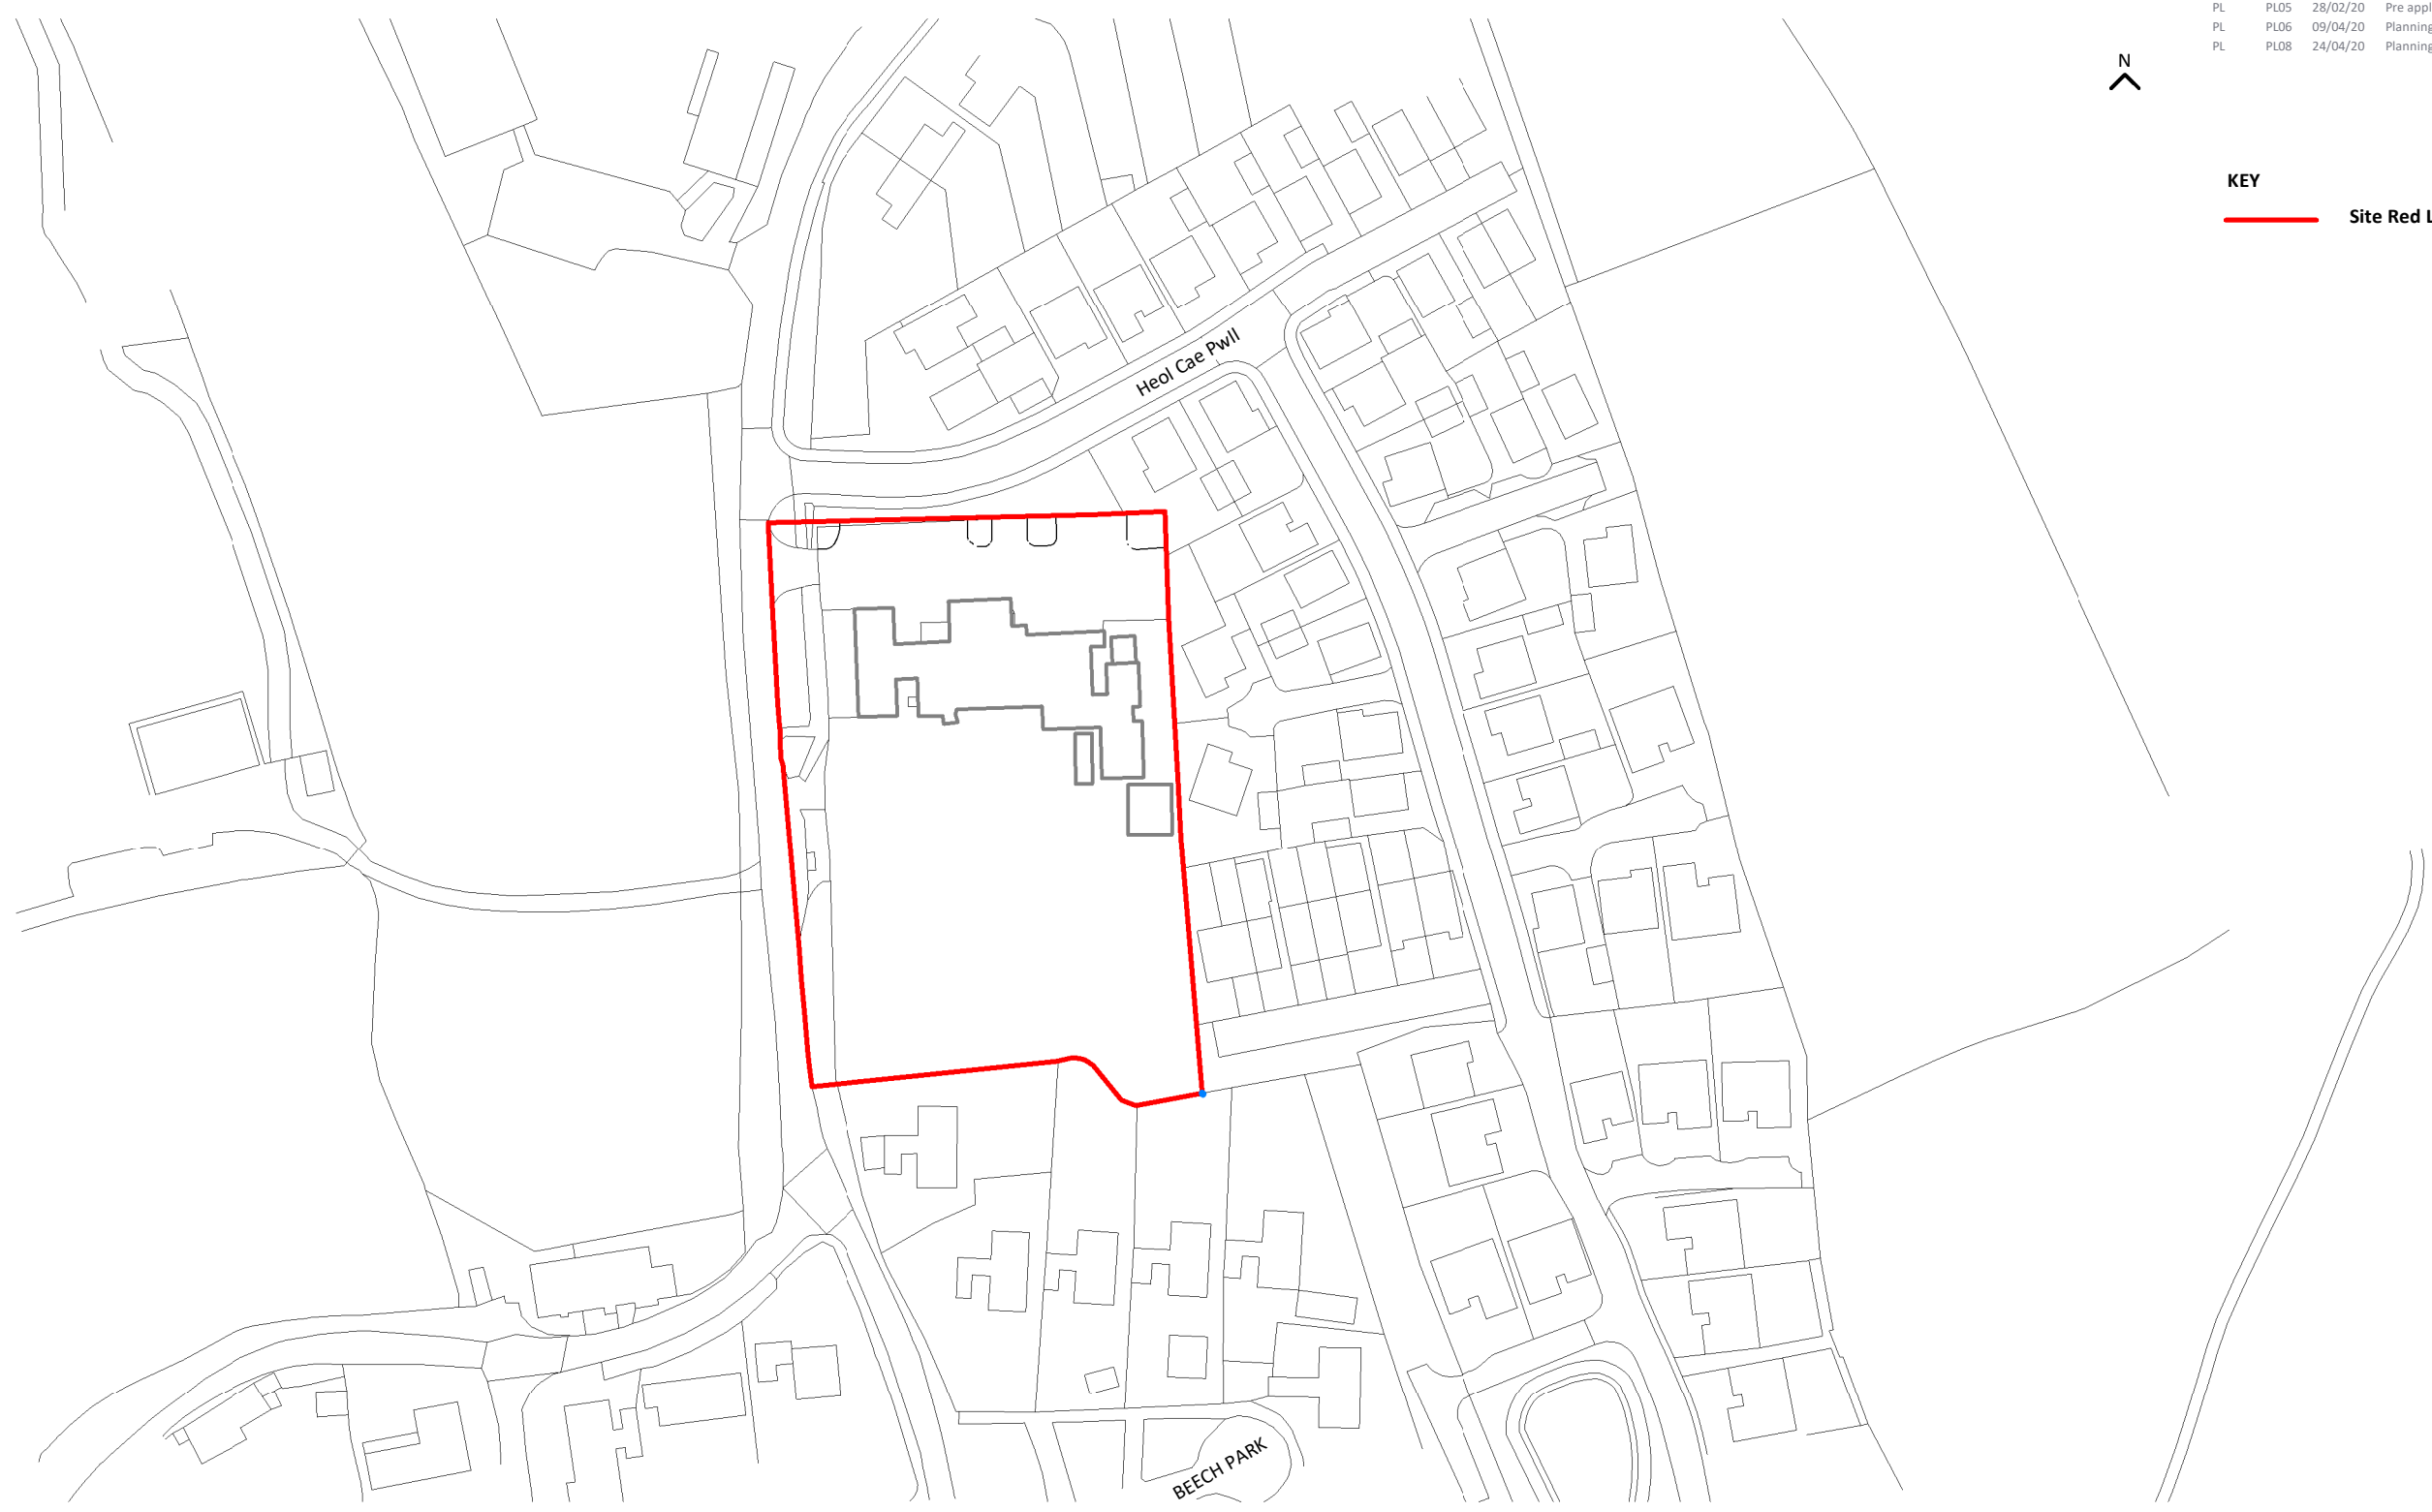

Site Location Plan
1 : 1250

TITLE: Site Location Plan
PROJECT: St. David's Church in Wales Primary School
CLIENT: Vale of Glamorgan Council

REVISED BY: FM
CHECKED BY: JP
ORIGINATOR NO: 152852

SUITABILITY STATUS: PL : PLANNING
SCALE: As indicated @ A3

PROJECT-ORIGINATOR-ZONE-LEVEL-TYPE-ROLE-CLASSIFICATION-NUMBER
SDPS-STL-XX-XX-DR-A-XXXX-0001
REVISION: PL08