



Responsibility is not accepted for errors made by others in scaling from this drawing.
All construction information should be taken from figured dimensions only.

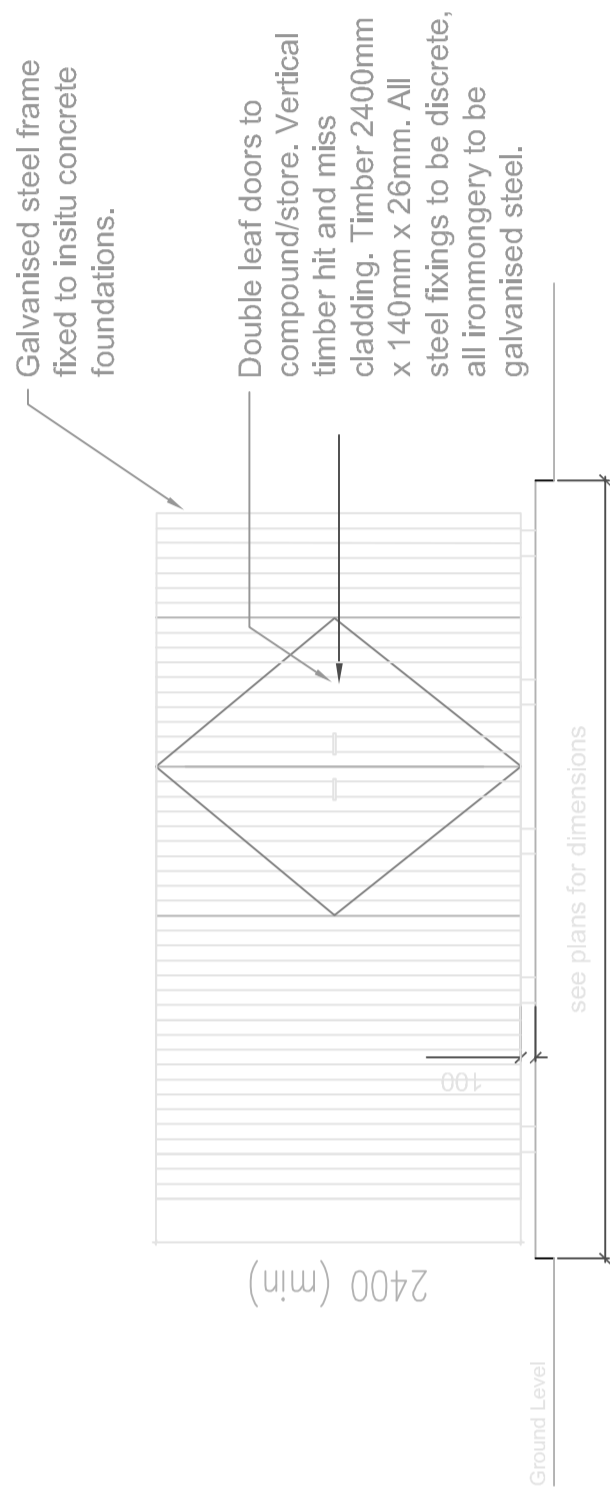


Compound and Store - Typical Elevation Detail

Scale- 1:50

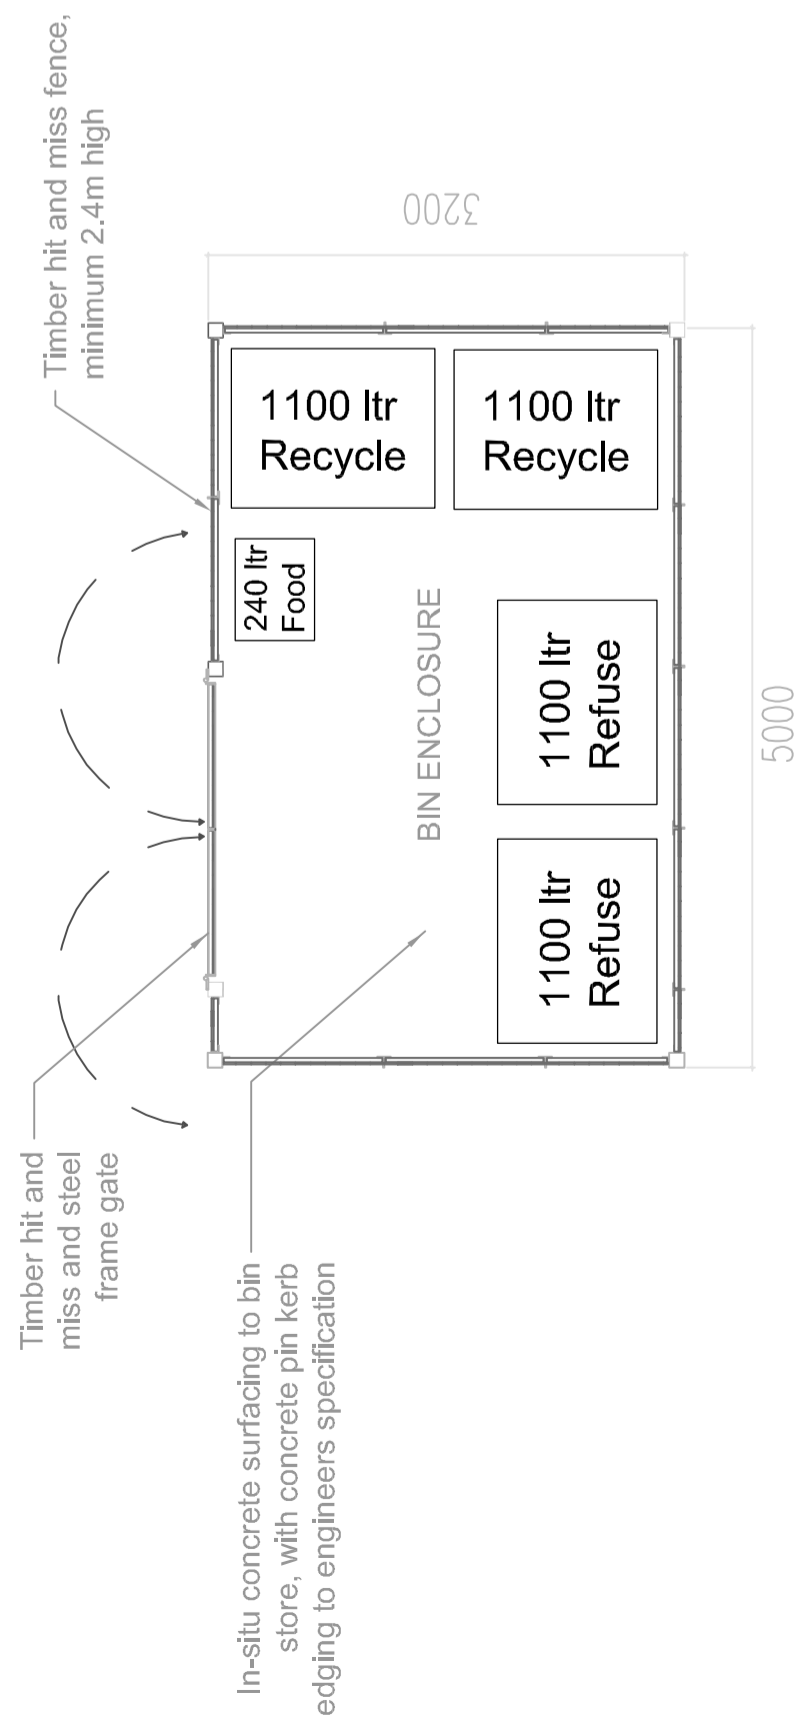

Bin Enclosure - Plan View

Scale- 1:50

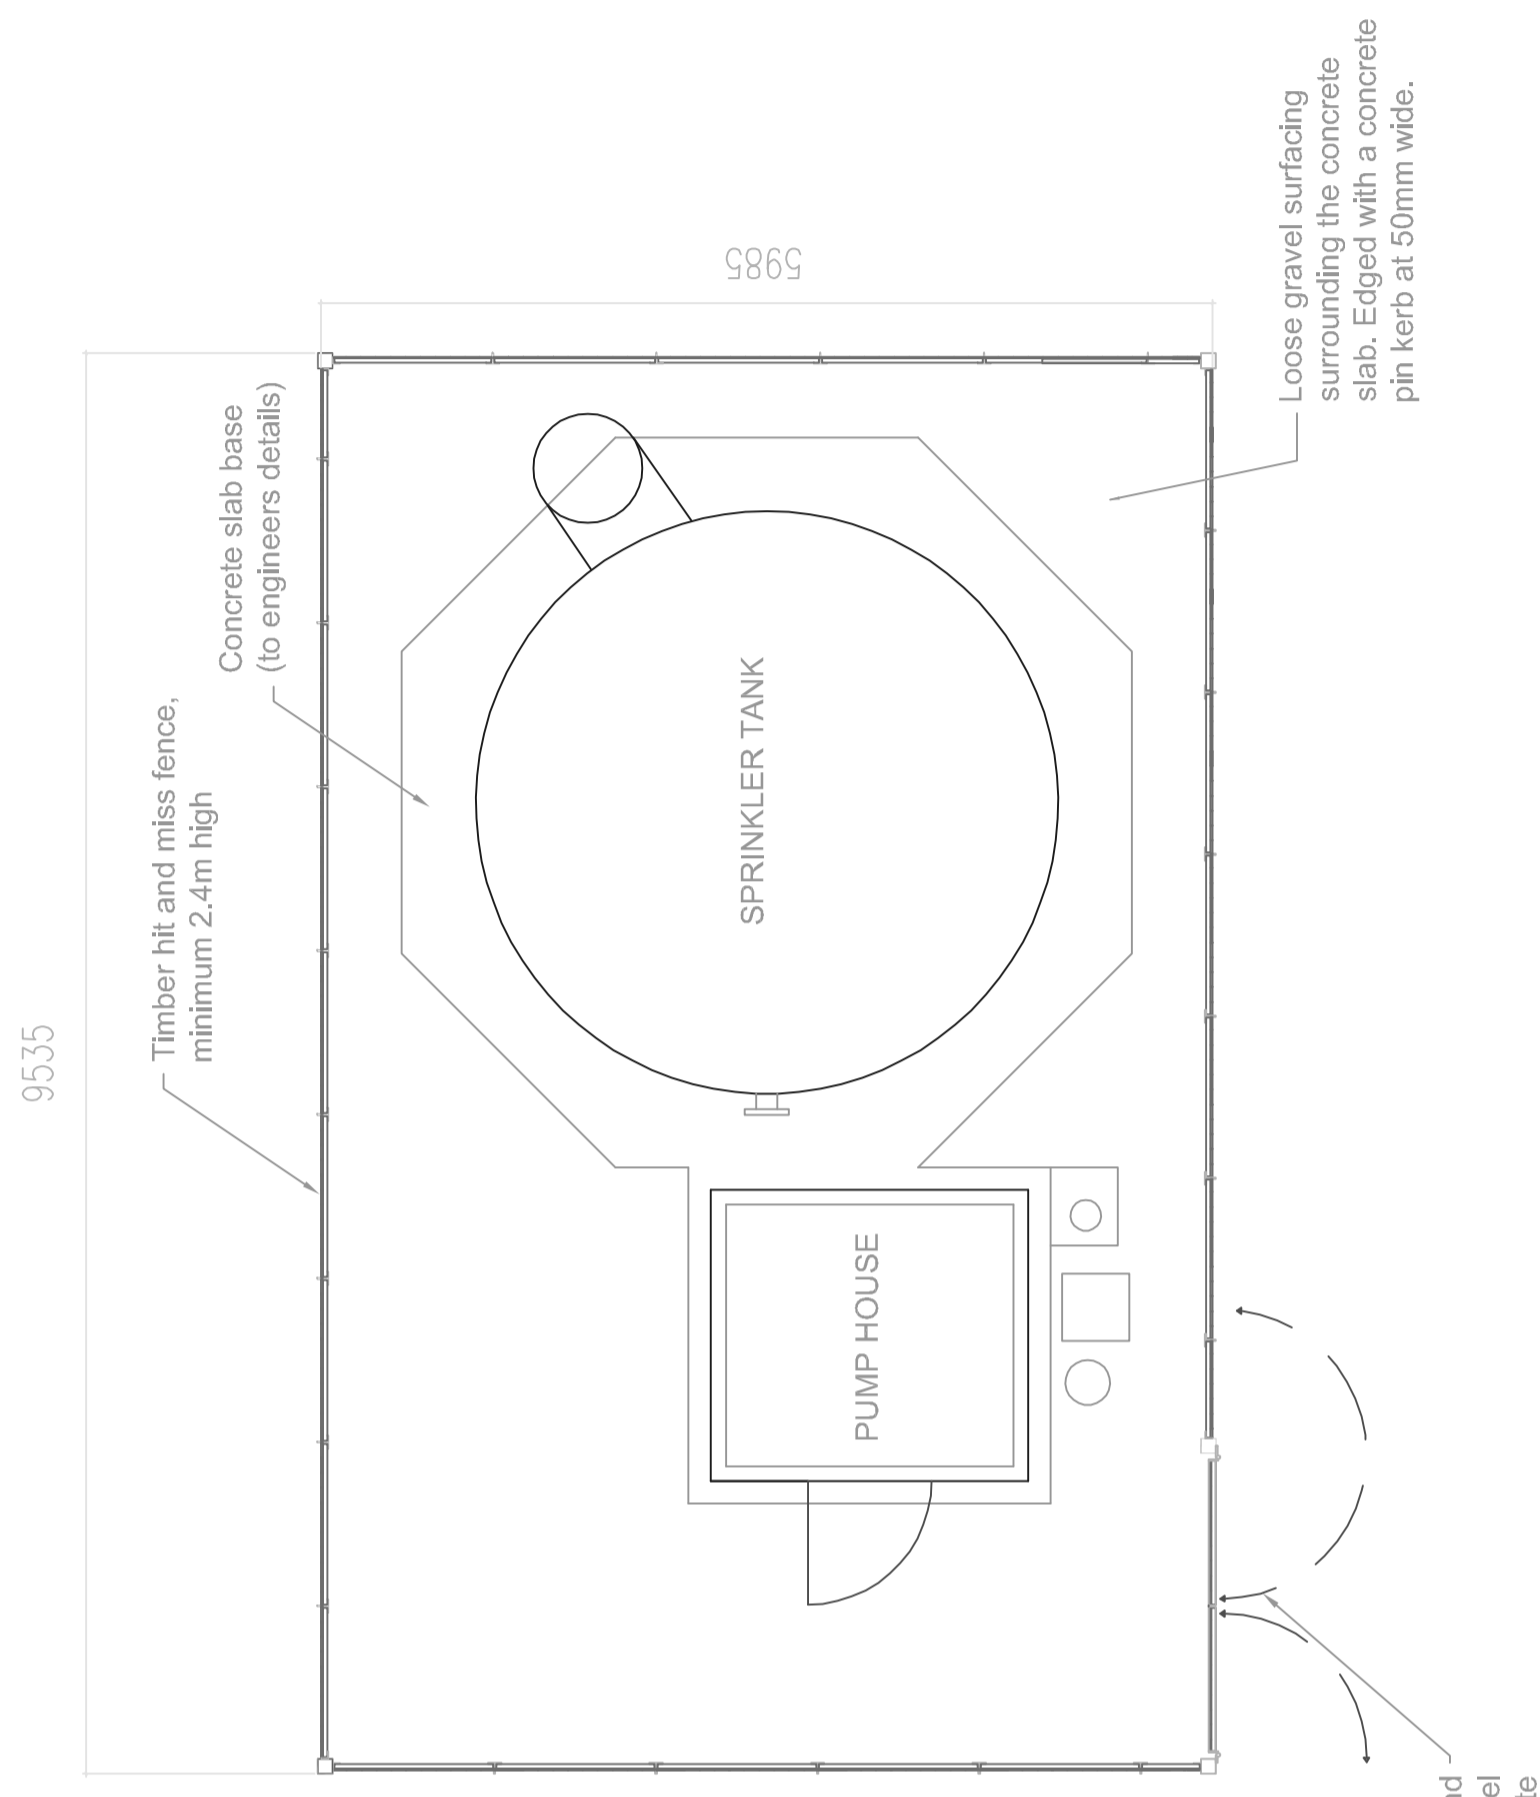

Sprinkler Tank Compound - Plan View

Scale- 1:50

PL	PL06	09/03/20	FOR PLANNING
STATUS	REV	DATE	DESCRIPTION
CLIENT VALE OF GLAMORGAN COUNCIL			
REVIEWED BY CS			
CHECKED BY JP			
ORGANISATOR NO 152852			

CONSULTANT
STRIDE TREGLOWN
www.stridetreglown.com

PROJECT
ST. DAVID'S CHURCH IN WALES PRIMARY SCHOOL
COLWINSTON

DRAWING TITLE
BIN ENCLOSURE AND SPRINKLER TANK COMPOUND

SUPPLEMENTARY STATUS	SCALE
P-PLANNING	1:50@A2
PROJECT ORIGINATOR ZONE LEVEL TYPE ROLE CLASSIFICATION NUMBER	REVISION
SDF5-ST1-XX-XX-0R-L5-02	PL06