

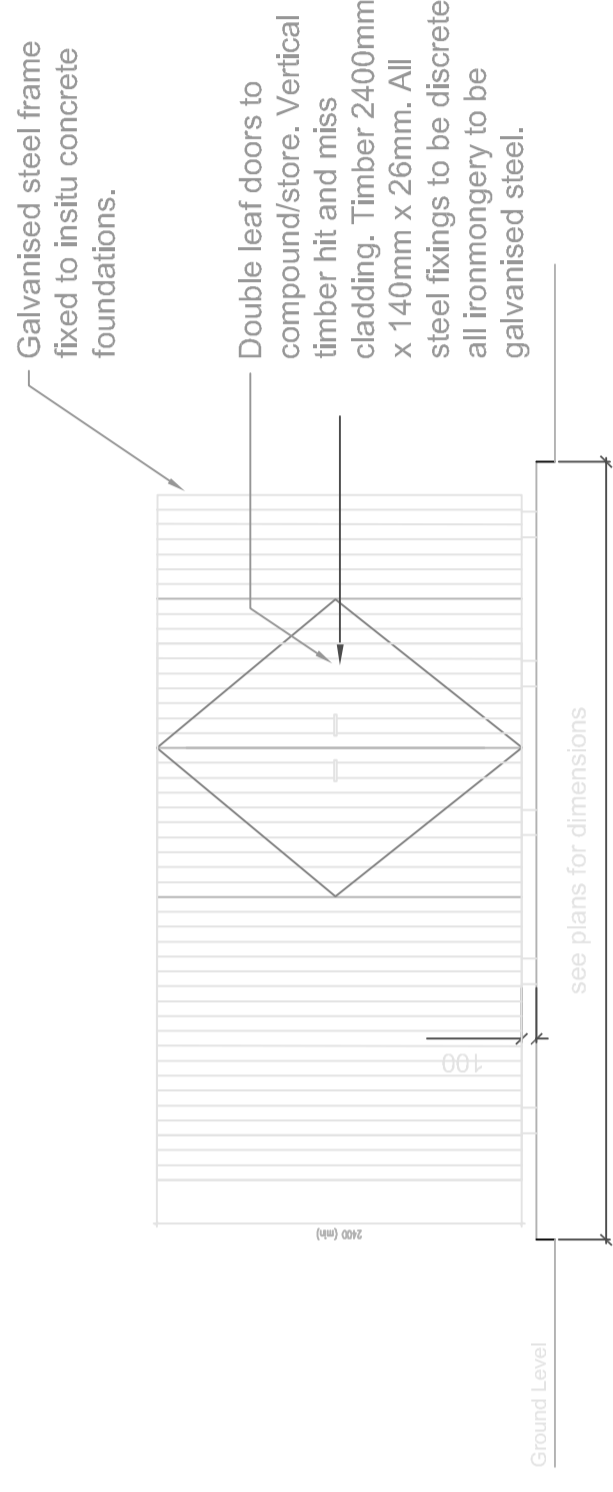


Responsibility is not accepted for errors made by others in scaling from this drawing.
All construction information should be taken from figured dimensions only.

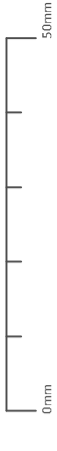


Compound and Enclosure - Typical Elevation Detail

Scale- 1:50

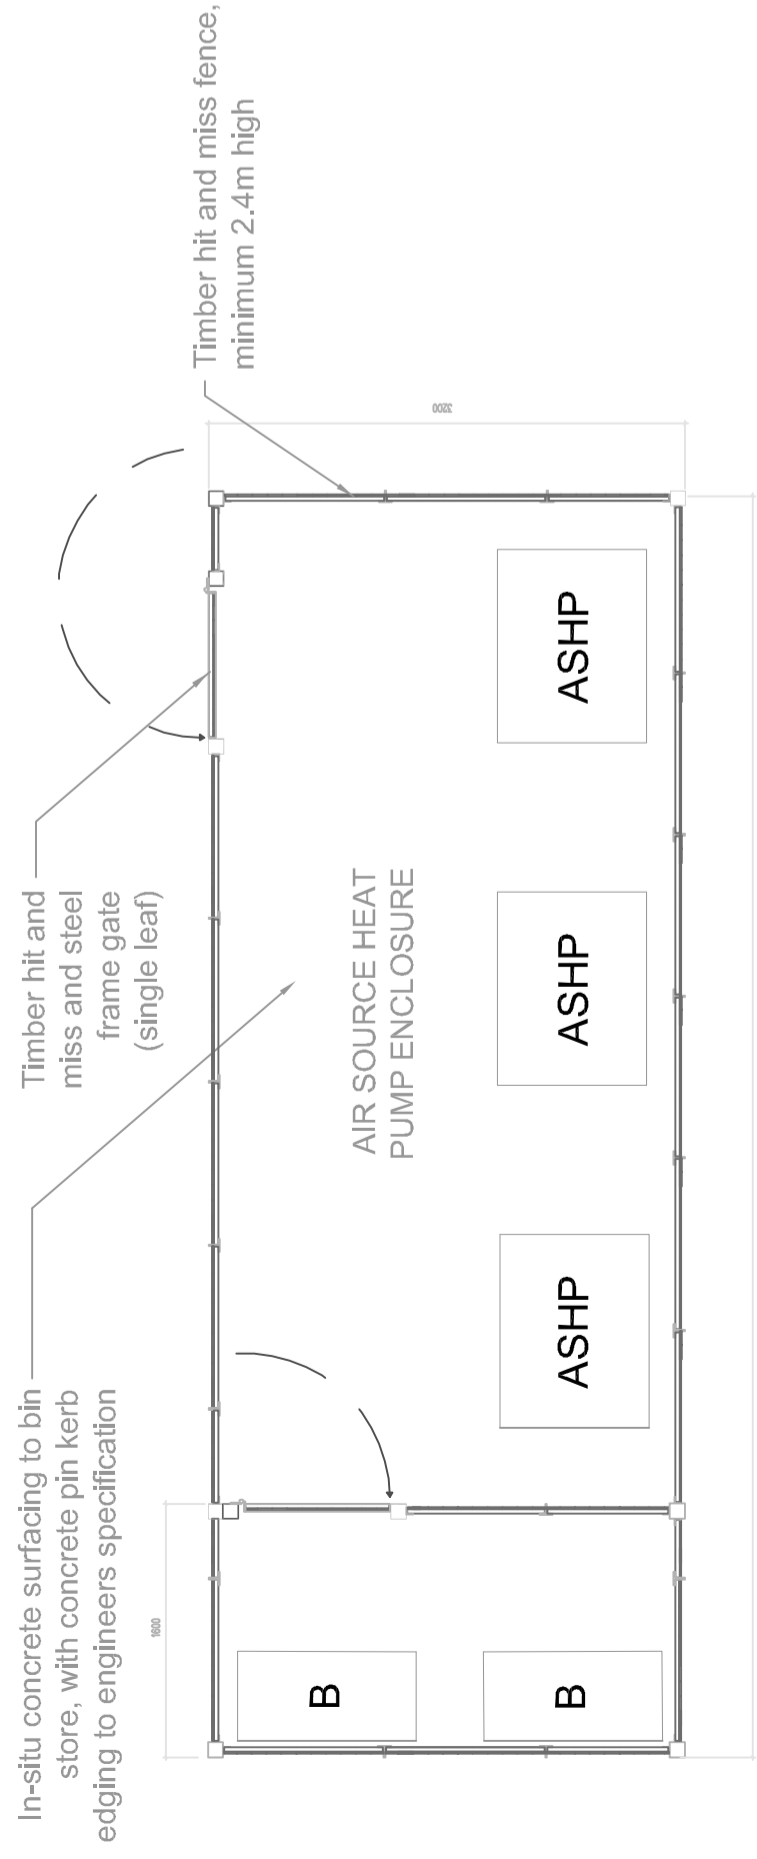


Air Source Heat Pump Enclosure - Plan View

Scale- 1:50

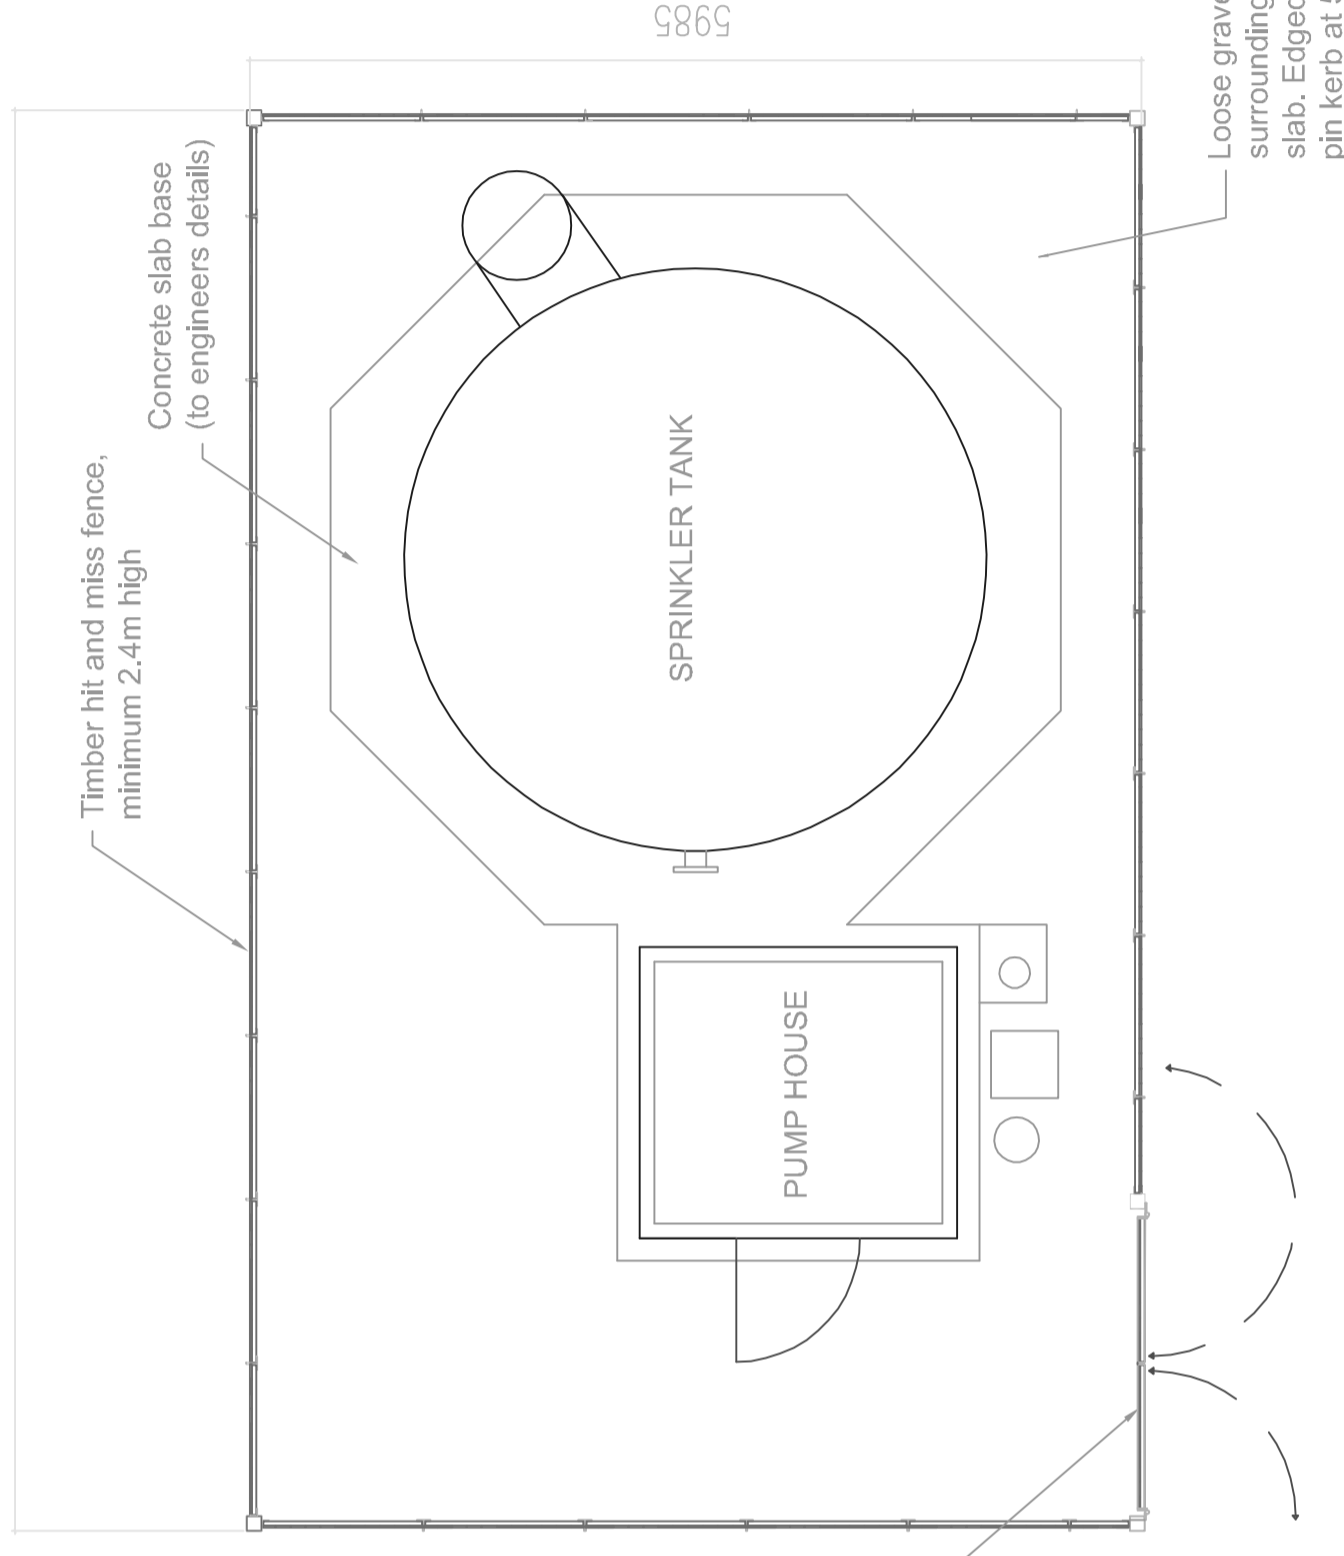

Sprinkler Tank Compound - Plan View

Scale- 1:50

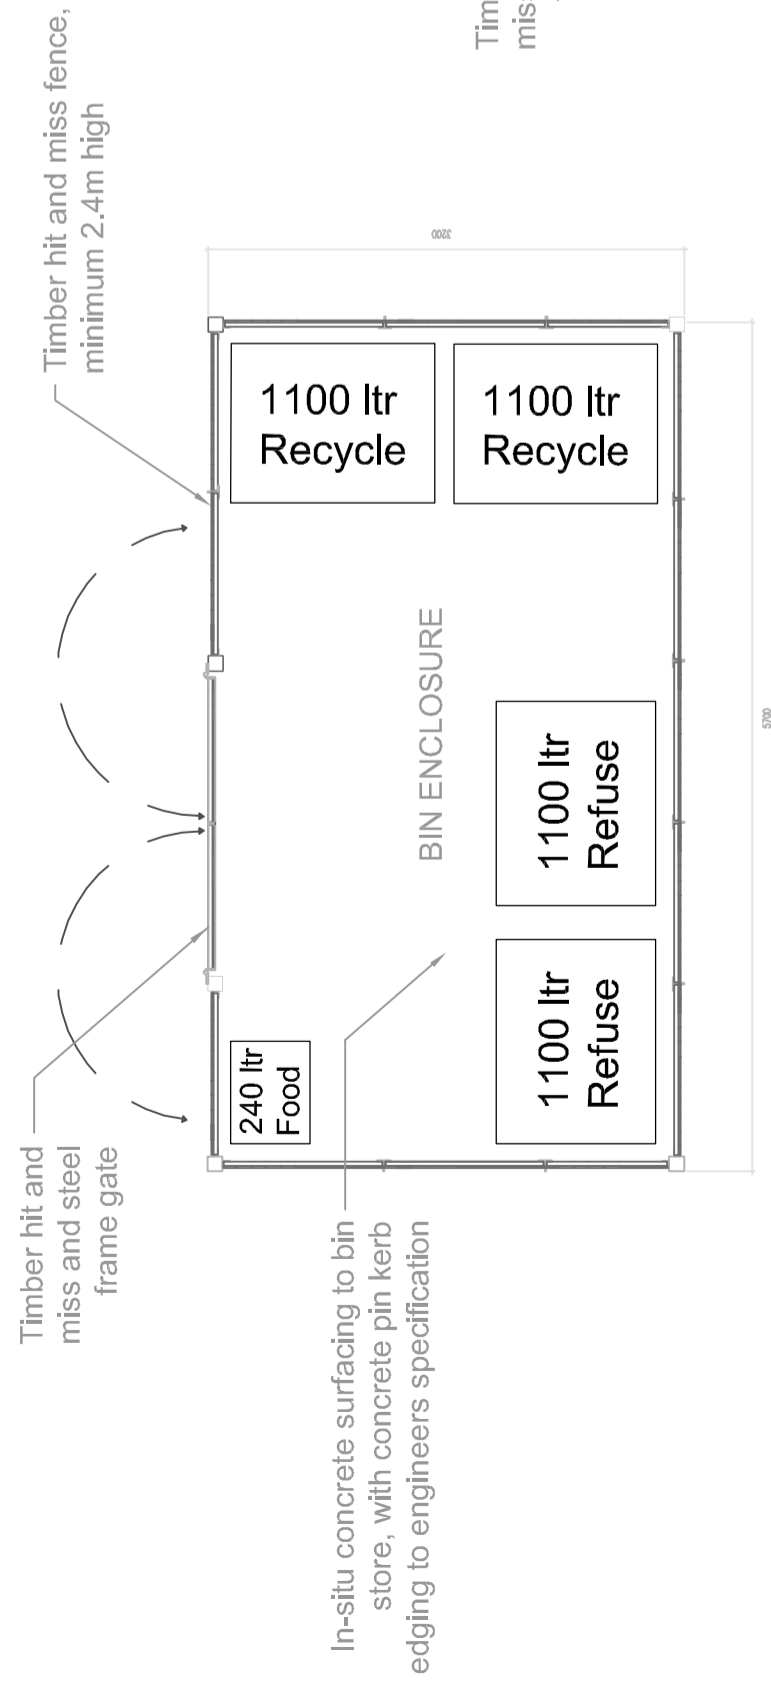

Bin Enclosure - Plan View

Scale- 1:50

NO	REV	DATE	DESCRIPTION	REVISED BY
P	000	23.03.20	PLANNING SCALE UPDATES	CS
P	008	27.08.20	FOR PLANNING	JP

CLIENT: VALE OF GLAMORGAN COUNCIL
 ORGANISATION: 152855
 CHECKED BY: JP
 ORGANISATION: 152855

CONSULTANT: STRIDE TREGLOWN
 PROJECT: LLANCFARFAN PRIMARY SCHOOL IN RHOOSE

DRAWING TITLE: BIN ENCLOSURE, SPRINKLER TANK AND AIR SOURCE HEAT PUMP COMPOUND

SUPPLEMENT STATUS	SCALE
P PLANNING	1:50@A2

REVISION: LPS-STL-XX-XX-DR-L-9402
 PL09