


STATUS	REVISION	DATE	DESCRIPTION
PL	PL01	21/02/20	Draft Issue for PAC
PL	PL04	27/02/20	PAC Review.
PL	PL05	28/02/20	Pre-application consultation issue.
PL	PL06	09/04/2020	Planning Issue - for review
PL	PL08	27/04/2020	Planning Issue.

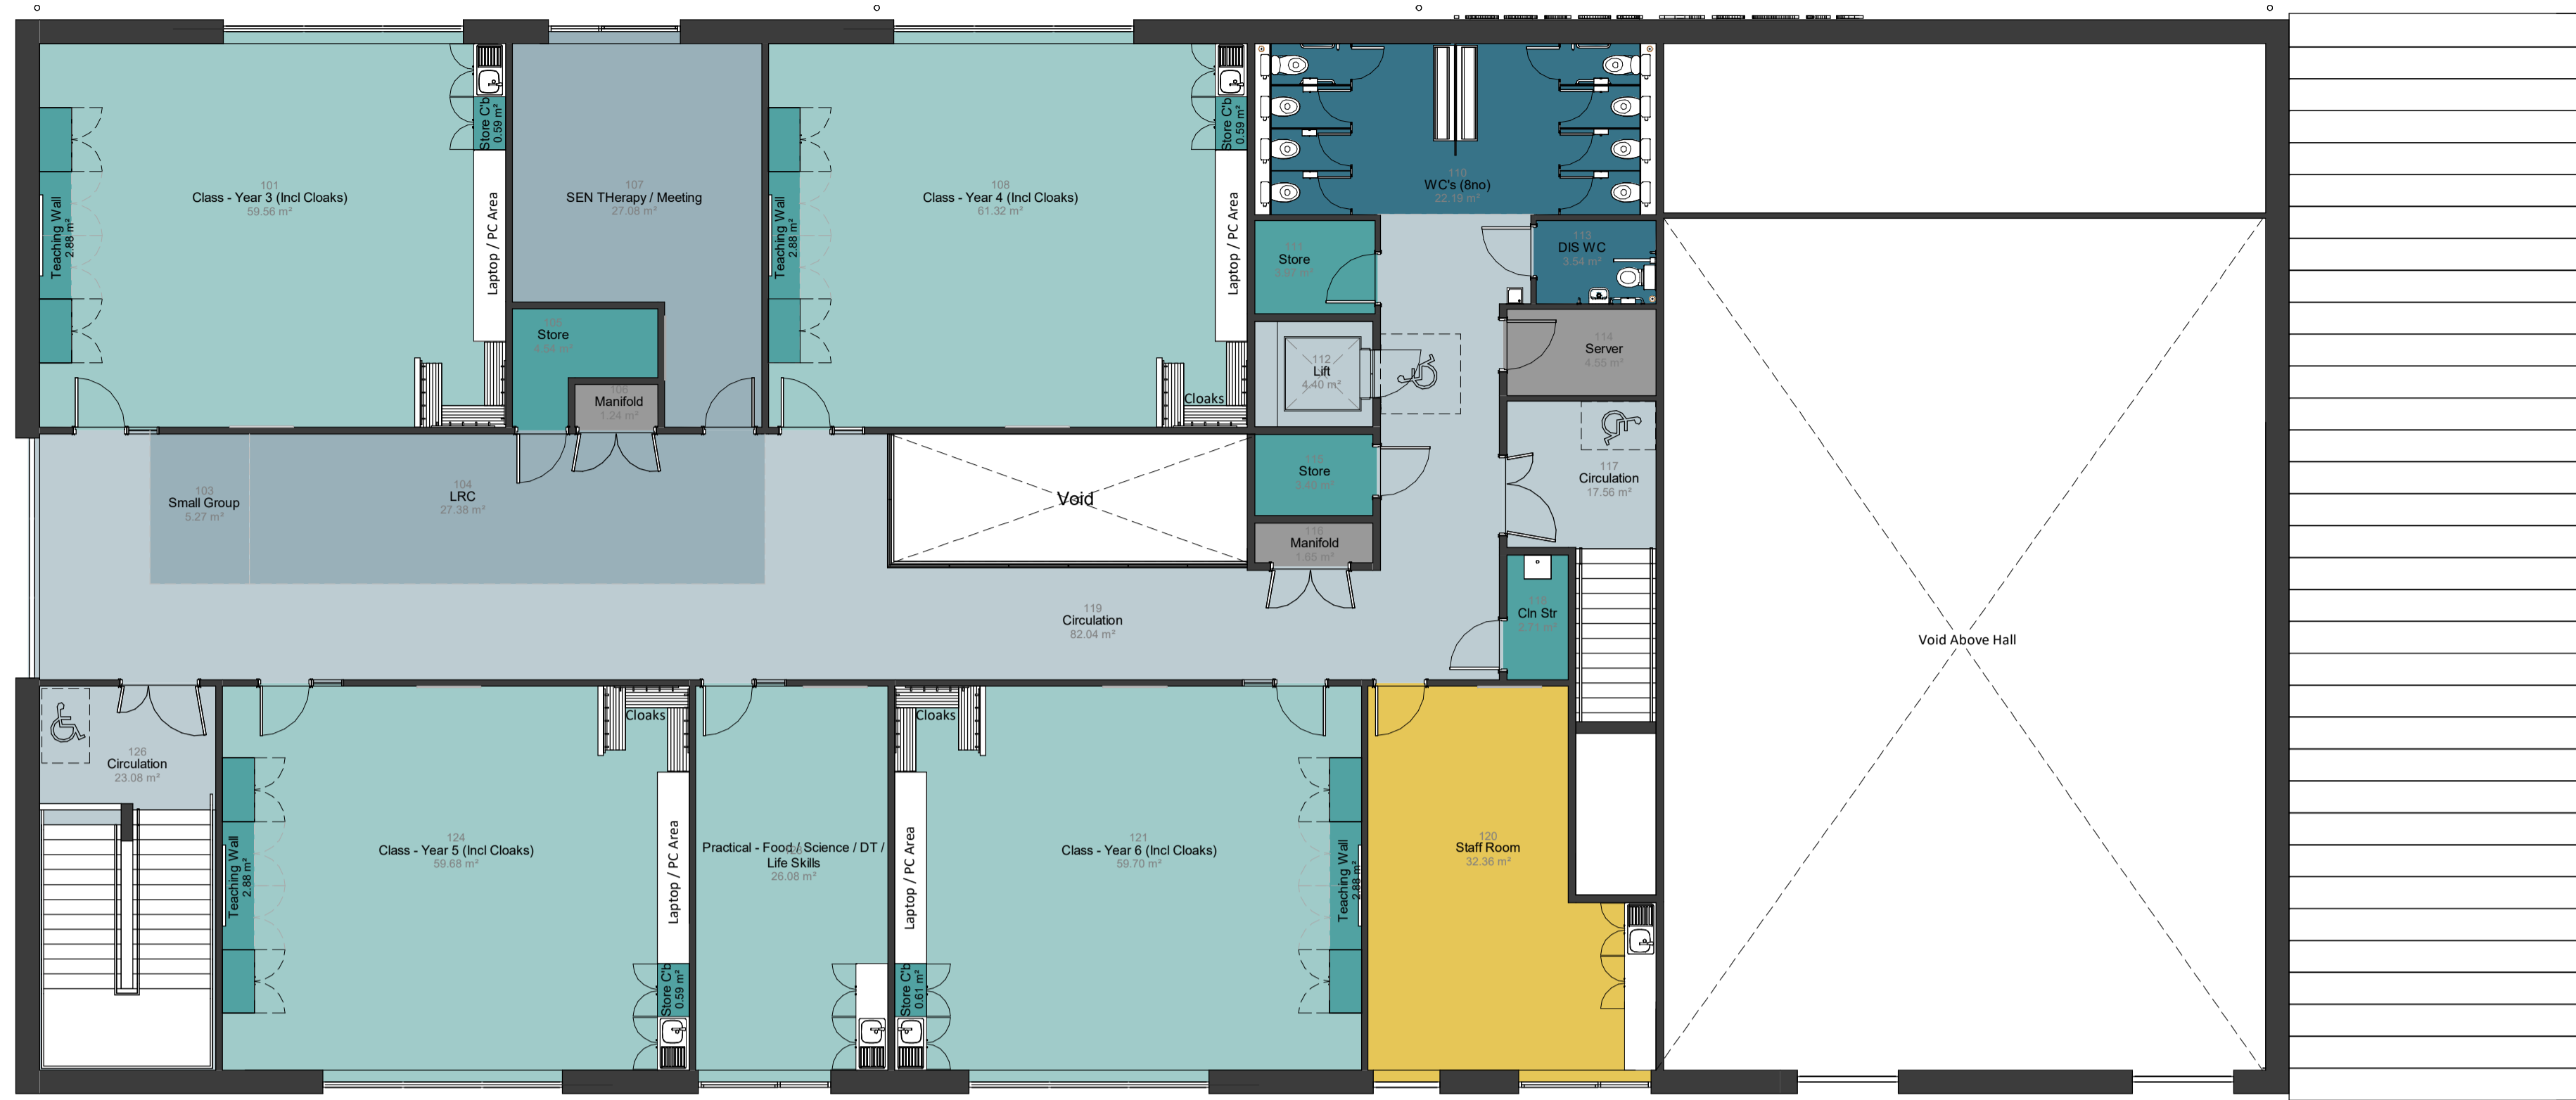

- Basic Teaching (net)
- Circulation (non net)
- Learning Resources (net)
- Plant (non net)
- Staff & Admin. (net)
- Storage (net)
- Toilets and Personal Care (non net)

01_First Floor Plan
1:100



- Basic Teaching (net)
- Circulation (non net)
- Halls (net)
- Kitchen (non net)
- Learning Resources (net)
- Nursery
- Plant (non net)
- Staff & Admin. (net)
- Storage (net)
- Toilets and Personal Care (non net)

00_Ground Floor Plan
1:100