


RESPONSIBILITY IS NOT ACCEPTED FOR ERRORS MADE BY OTHERS FROM SCALING FROM THIS DRAWING. ALL CONSTRUCTION INFORMATION SHOULD BE TAKEN FROM FIGURED DIMENSIONS ONLY



STATUS	REV	DATE	DESCRIPTION
PL	PL01	21/02/20	First Issue - Draft issue for PAC
PL	PL03	26/02/20	Issue to transport consultant.
PL	PL04	27/02/20	PAC Review.
PL	PL05	28/02/20	Pre application consultation issue.
PL	PL06	09/04/20	Planning issue for review.
PL	PL08	24/04/20	Planning issue.



**KEY**  
 Site Red Line Boundary

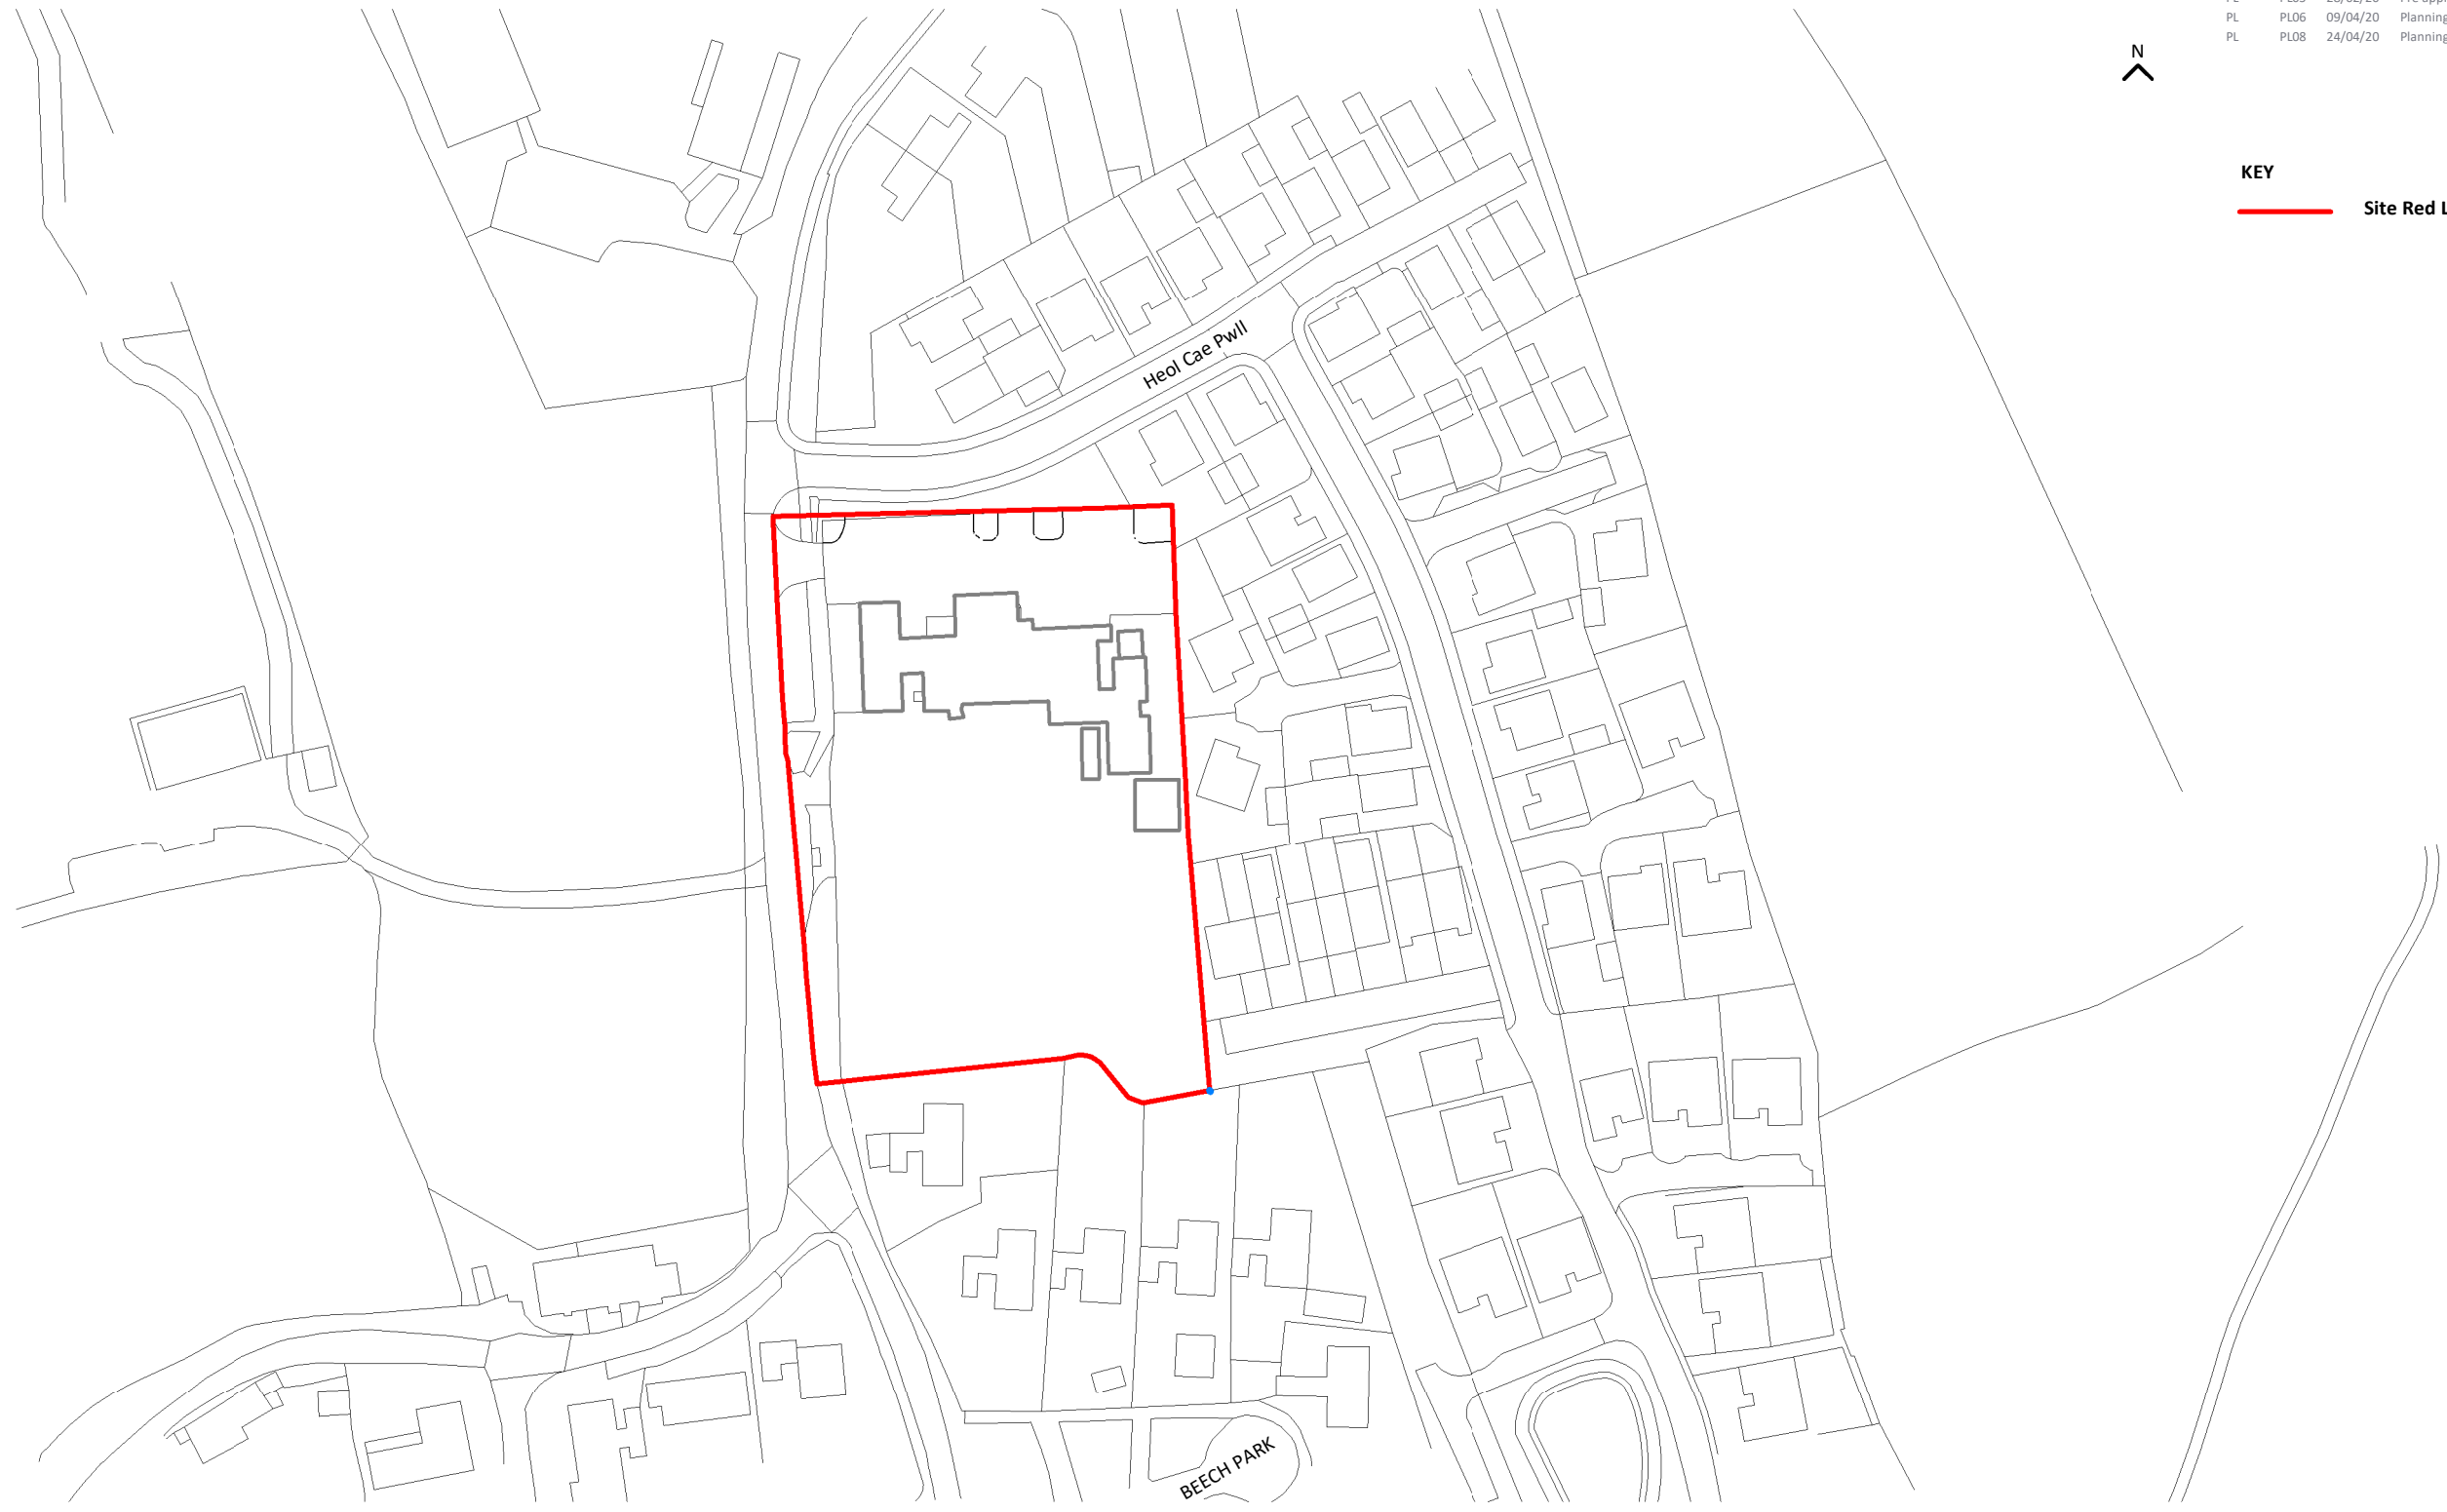

Site Location Plan  
1 : 1250

**TITLE:** Site Location Plan  
**PROJECT:** St. David's Church in Wales Primary School  
**CLIENT:** Vale of Glamorgan Council

**REVISED BY:** FM  
**CHECKED BY:** JP  
**ORIGINATOR NO:** 152852

**SUITABILITY STATUS:** PL : PLANNING  
**SCALE:** As indicated @ A3

**PROJECT-ORIGINATOR-ZONE-LEVEL-TYPE-ROLE-CLASSIFICATION-NUMBER**  
SDPS-STL-XX-XX-DR-A-XXXX-0001  
**REVISION:** PL08

**STRIDE TREGLOWN**

www.stridetreglown.com © Stride Treglown Limited 2019