



**Bin Enclosure - Plan View**  
Scale- 1:50

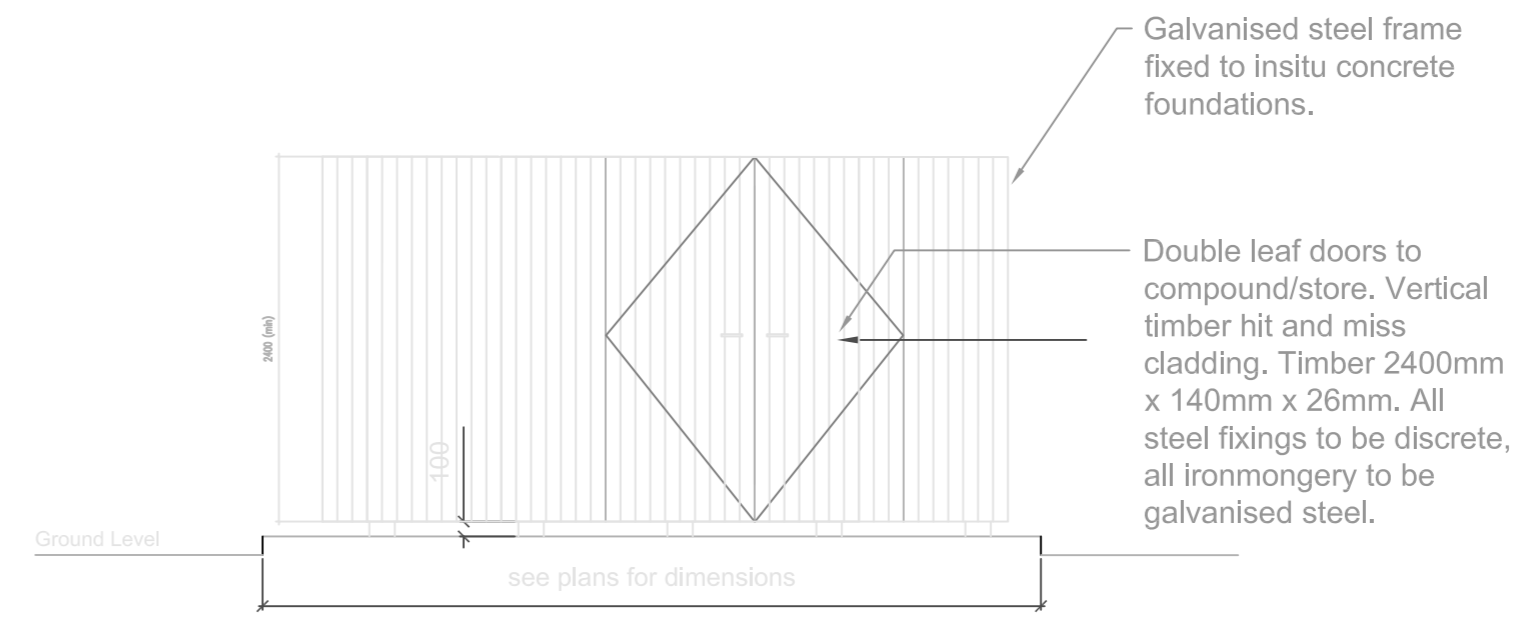

**Compund and Store - Typical Elevation Detail**  
Scale- 1:50

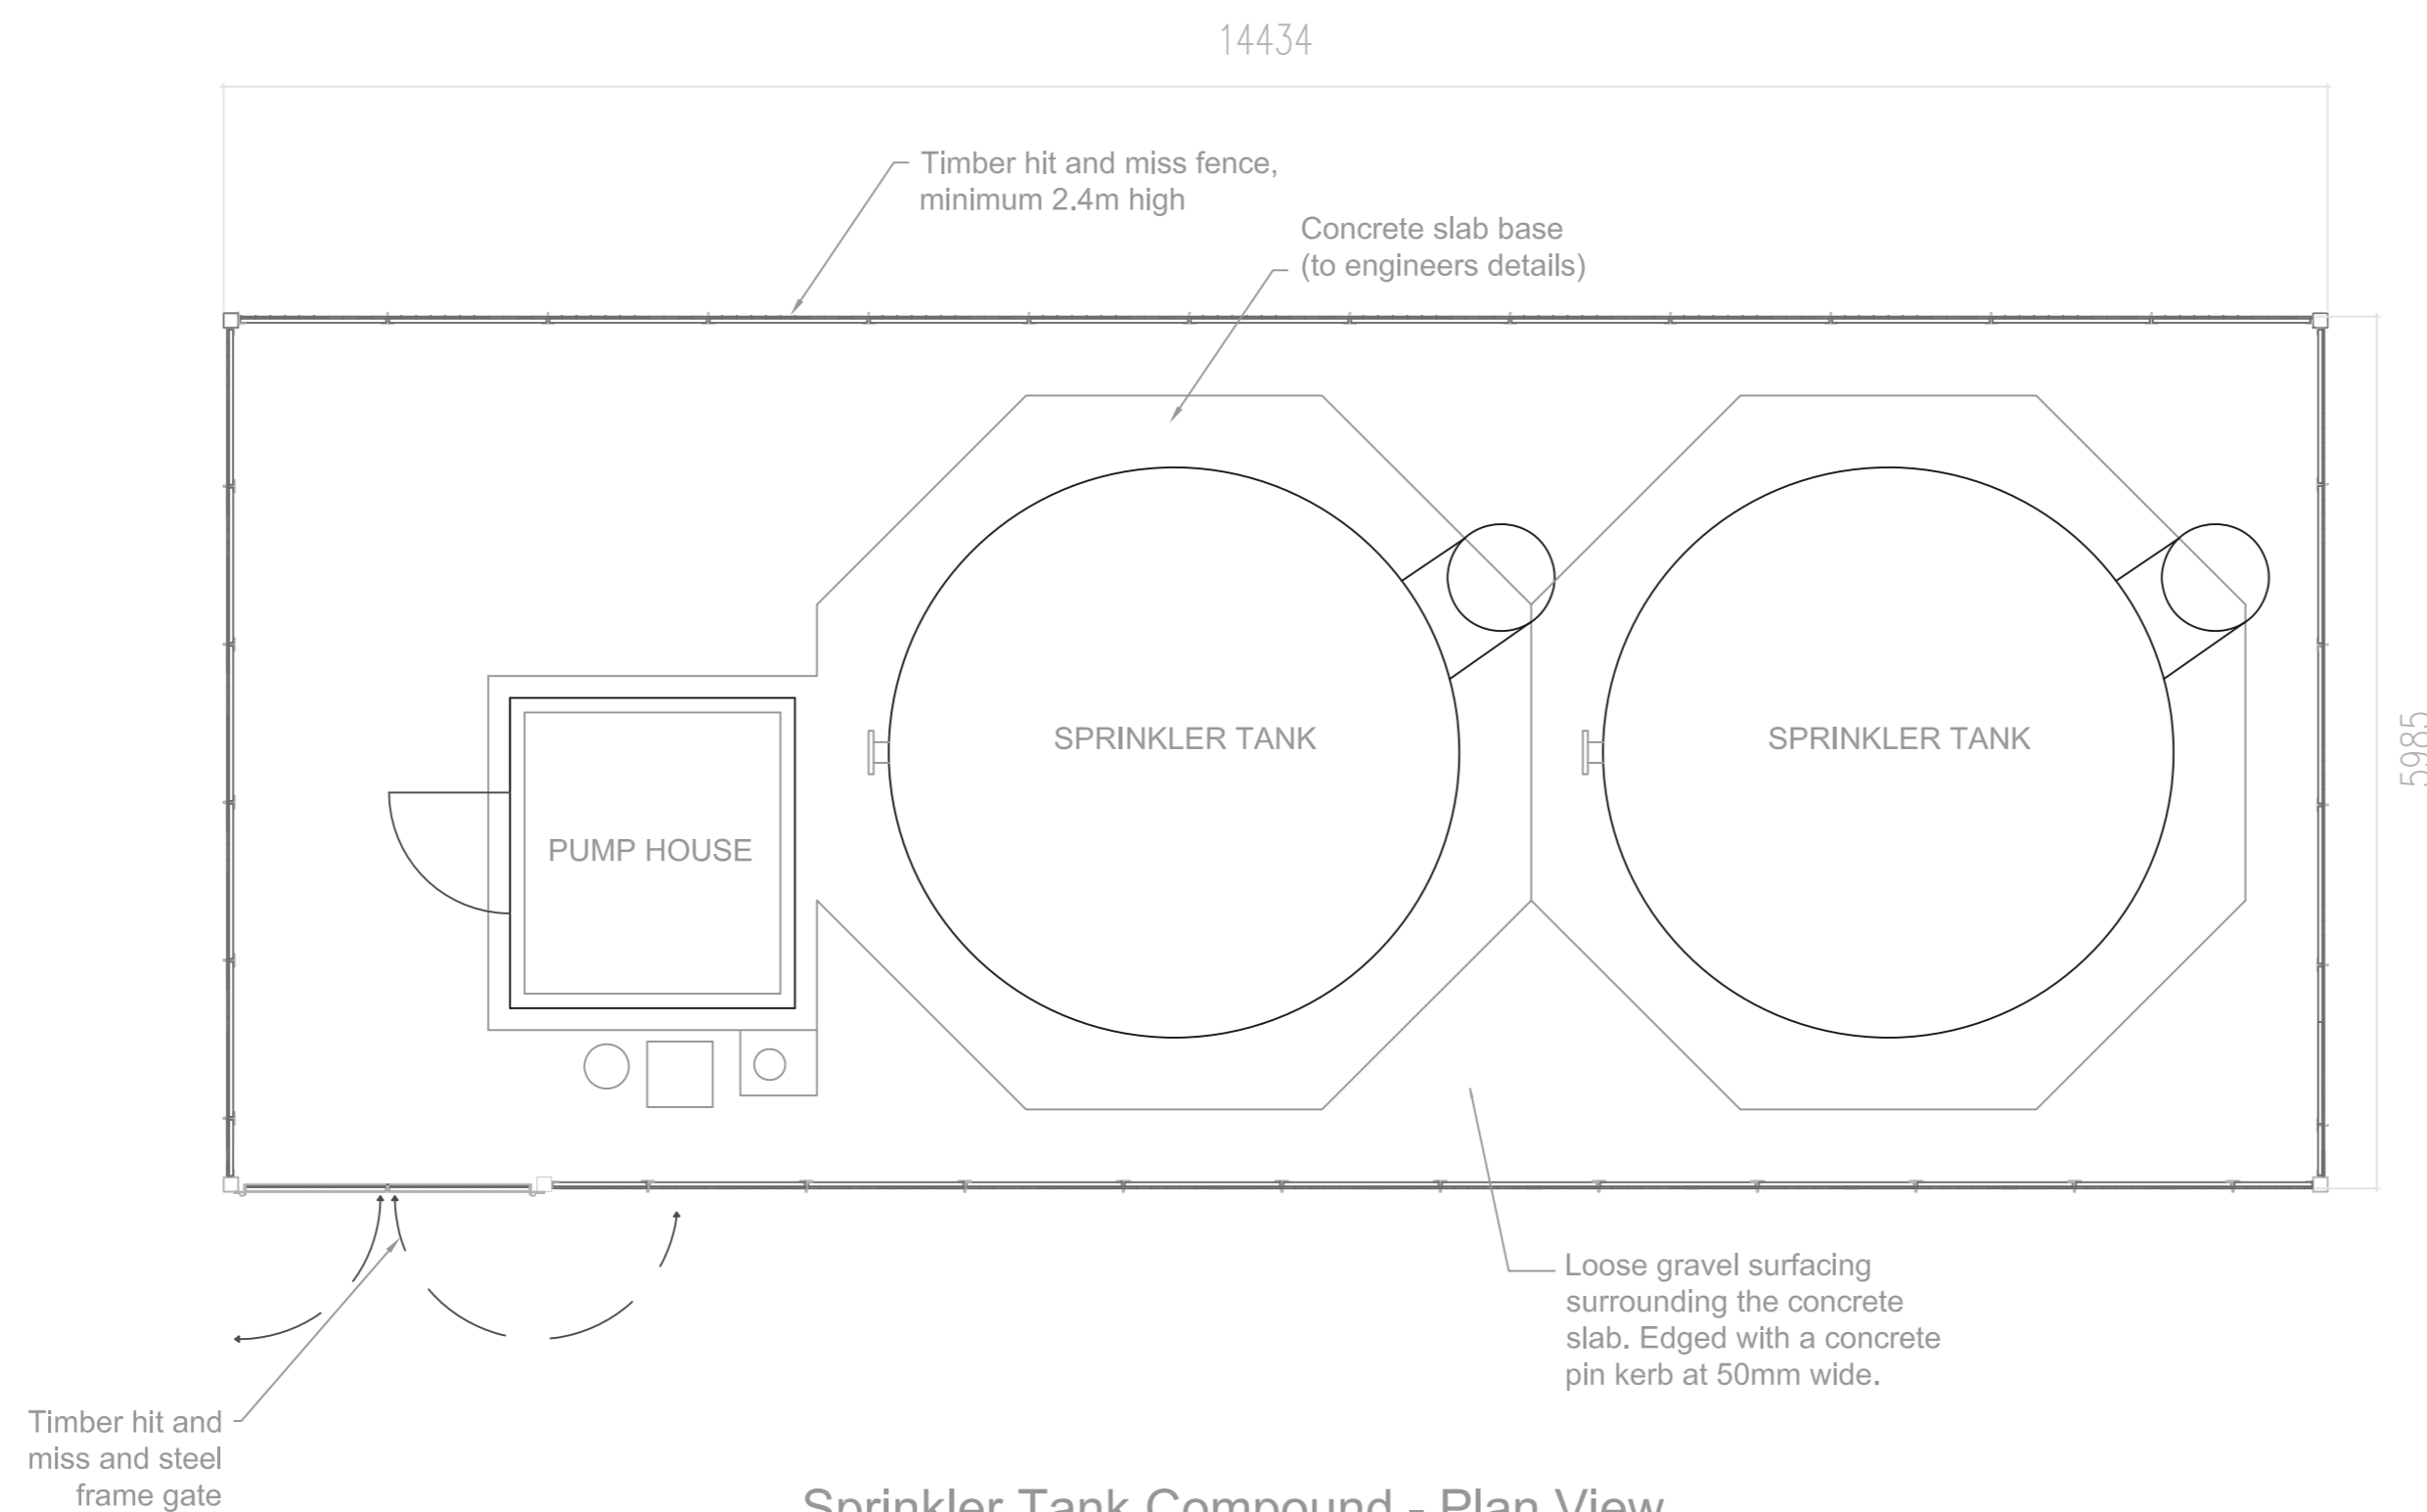

**Sprinkler Tank Compound - Plan View**  
Scale- 1:50

PL	PL09	03.07.20	FOR PLANNING
STATUS	REV	DATE	DESCRIPTION
PL	PL09	03.07.20	FOR PLANNING
PL	PL09	09.04.20	FOR PLANNING

CLIENT: VALE OF GLAMORGAN COUNCIL  
 REVISOR: CS  
 CHECKED BY: JP  
 ORIGINATOR NO: 152852

CONSULTANT  
**STRIDE TREGLOWN**  
 www.stridetreglow.com © Stride Treglow Limited 2016  
 PROJECT  
 ST. DAVID'S CHURCH IN WALES PRIMARY SCHOOL  
 COLWINSTON

DRAWING TITLE  
**BIN ENCLOSURE AND SPRINKLER TANK COMPOUND**

SUITABILITY STATUS	SCALE
P PLANNING	1:50@A2
PROJECT   ORIGINATOR   ZONE   LEVEL   TYPE   ROLE   CLASSIFICATION   NUMBER	REVISION
SDPS-STL-XX-DR-L-9402	PL09