



0 10 20 30 40 50 60 Scale Bar (mm @ 1:1)


- This is not an installation drawing.
- The final coordination of services, specialist Sub-Contractors, and building structure is the responsibility of the building services Contractor.
- Do not scale from this drawing.
- This drawing shall be read in conjunction with the MEP Specification.
- The installation of services shall be in compliance with the workmanship clauses detailed in the Specification.

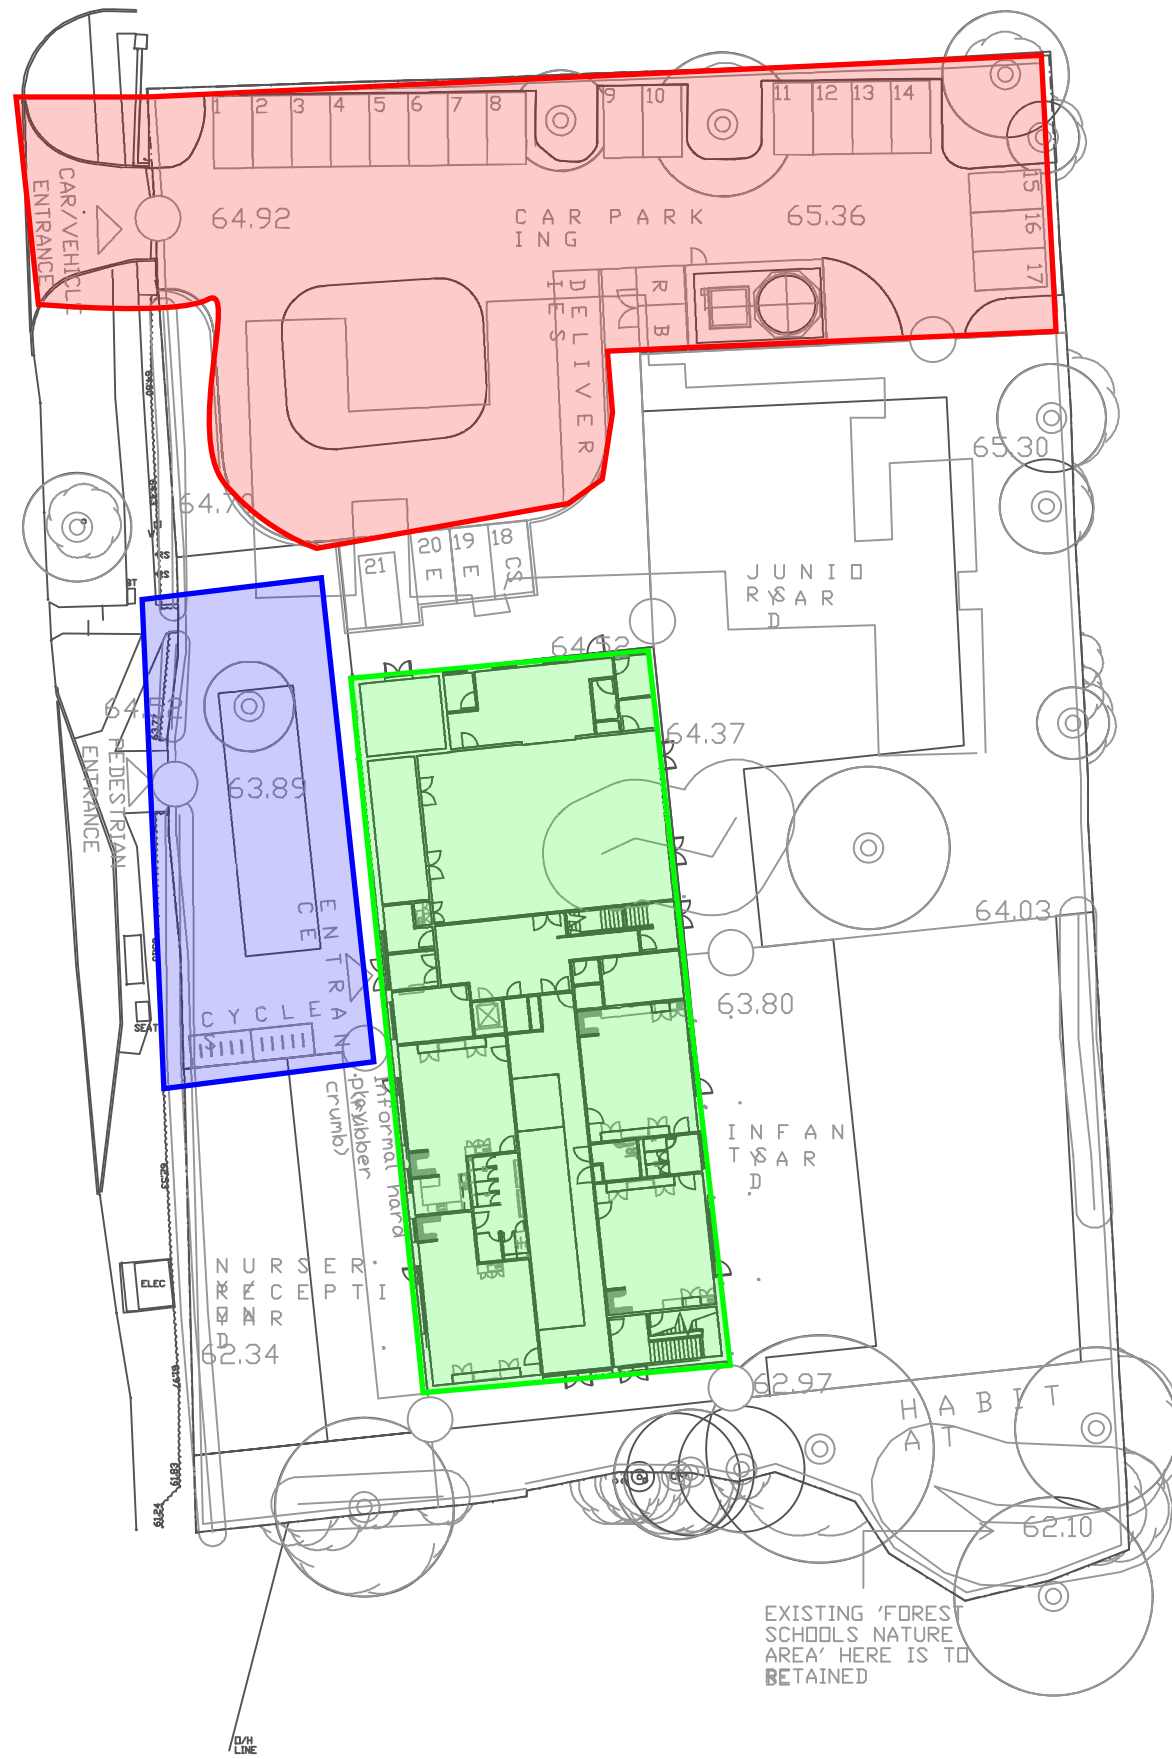


NOTES AND LEGEND

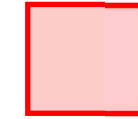

Car Park lighting - Pole mounted Thorn Avenue F2 LED

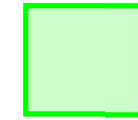

Building mounted lighting - Thorn Piazza II LED

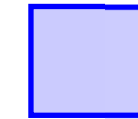

Pedestrian entrance and cycle store - Floor mounted bollard lighting, Thorn Avenue Deco LED

External Lighting control Philosophy

External building mounted and car park lighting shall be controlled via a multi-zone zone photocell ON/timeclock OFF automatic control system. The system(s) shall also be provided with a manual ON/OFF/AUTO override control facility adjacent to the corresponding distribution board with remote on/off capabilities from the care takers room.

Filename: f:\projects\6711 - western vale primary school\01_admin\04_misc\elects\ps-mcp-v1-00-dr-e-9000.dwg

Last Saved by: cerys.hewer

Plotted by: daniel.young

Safety, Health & Environmental Information

In addition to the hazards / risks normally associated with the types of work detailed on this drawing, note the following:

Construction

1. None identified at date of issue.

Maintenance / Cleaning

1. None identified at date of issue.

Decommissioning / Demolition

1. None identified at date of issue.

It is assumed that all works will be carried out by a competent contractor working, where appropriate, to an approved method statement

Consulting Engineers

Faraday House, Terra Nova Way
Penarth Marina, Cardiff CF64 1SA
Tel. (029) 2035 2450
Fax. (029) 2035 2451
www.mccannp.com
office@mccannp.com



Job Title

St David's Primary School

Drawing Title

Electrical Engineering Services
External Lighting Philosophy

Details		Eng	Date	Rev	
Revisions					
Scale @ A3	Date	Authorised	Checked	Engineer	Drawn
NTS	Feb 20	MW	CM	DY	DY
McCann Ref	Status	Status Code		Revision	
6711		Information		S1	P01
Project	Origin	Volume	Level	Type	Discipline Number
SDPS	MCP	V1	00	DR	E 9000