



RESPONSIBILITY IS NOT ACCEPTED FOR ERRORS MADE BY OTHERS FROM SCALING FROM THIS DRAWING. ALL CONSTRUCTION INFORMATION SHOULD BE TAKEN FROM FIGURED DIMENSIONS ONLY




STATUS	REV	DATE	DESCRIPTION
PL	PL01	21/02/20	First Issue - Draft issue for PAC
PL	PL03	26/02/20	Issue to transport consultant.
PL	PL04	27/02/20	PAC Review.
PL	PL05	28/02/20	Pre application consultation issue.
PL	PL06	09/04/20	Planning issue for review.
PL	PL08	24/04/20	Planning issue.
PL	PL12	13/08/20	Blue line added.



KEY

	Site location
	Council ownership / responsibility

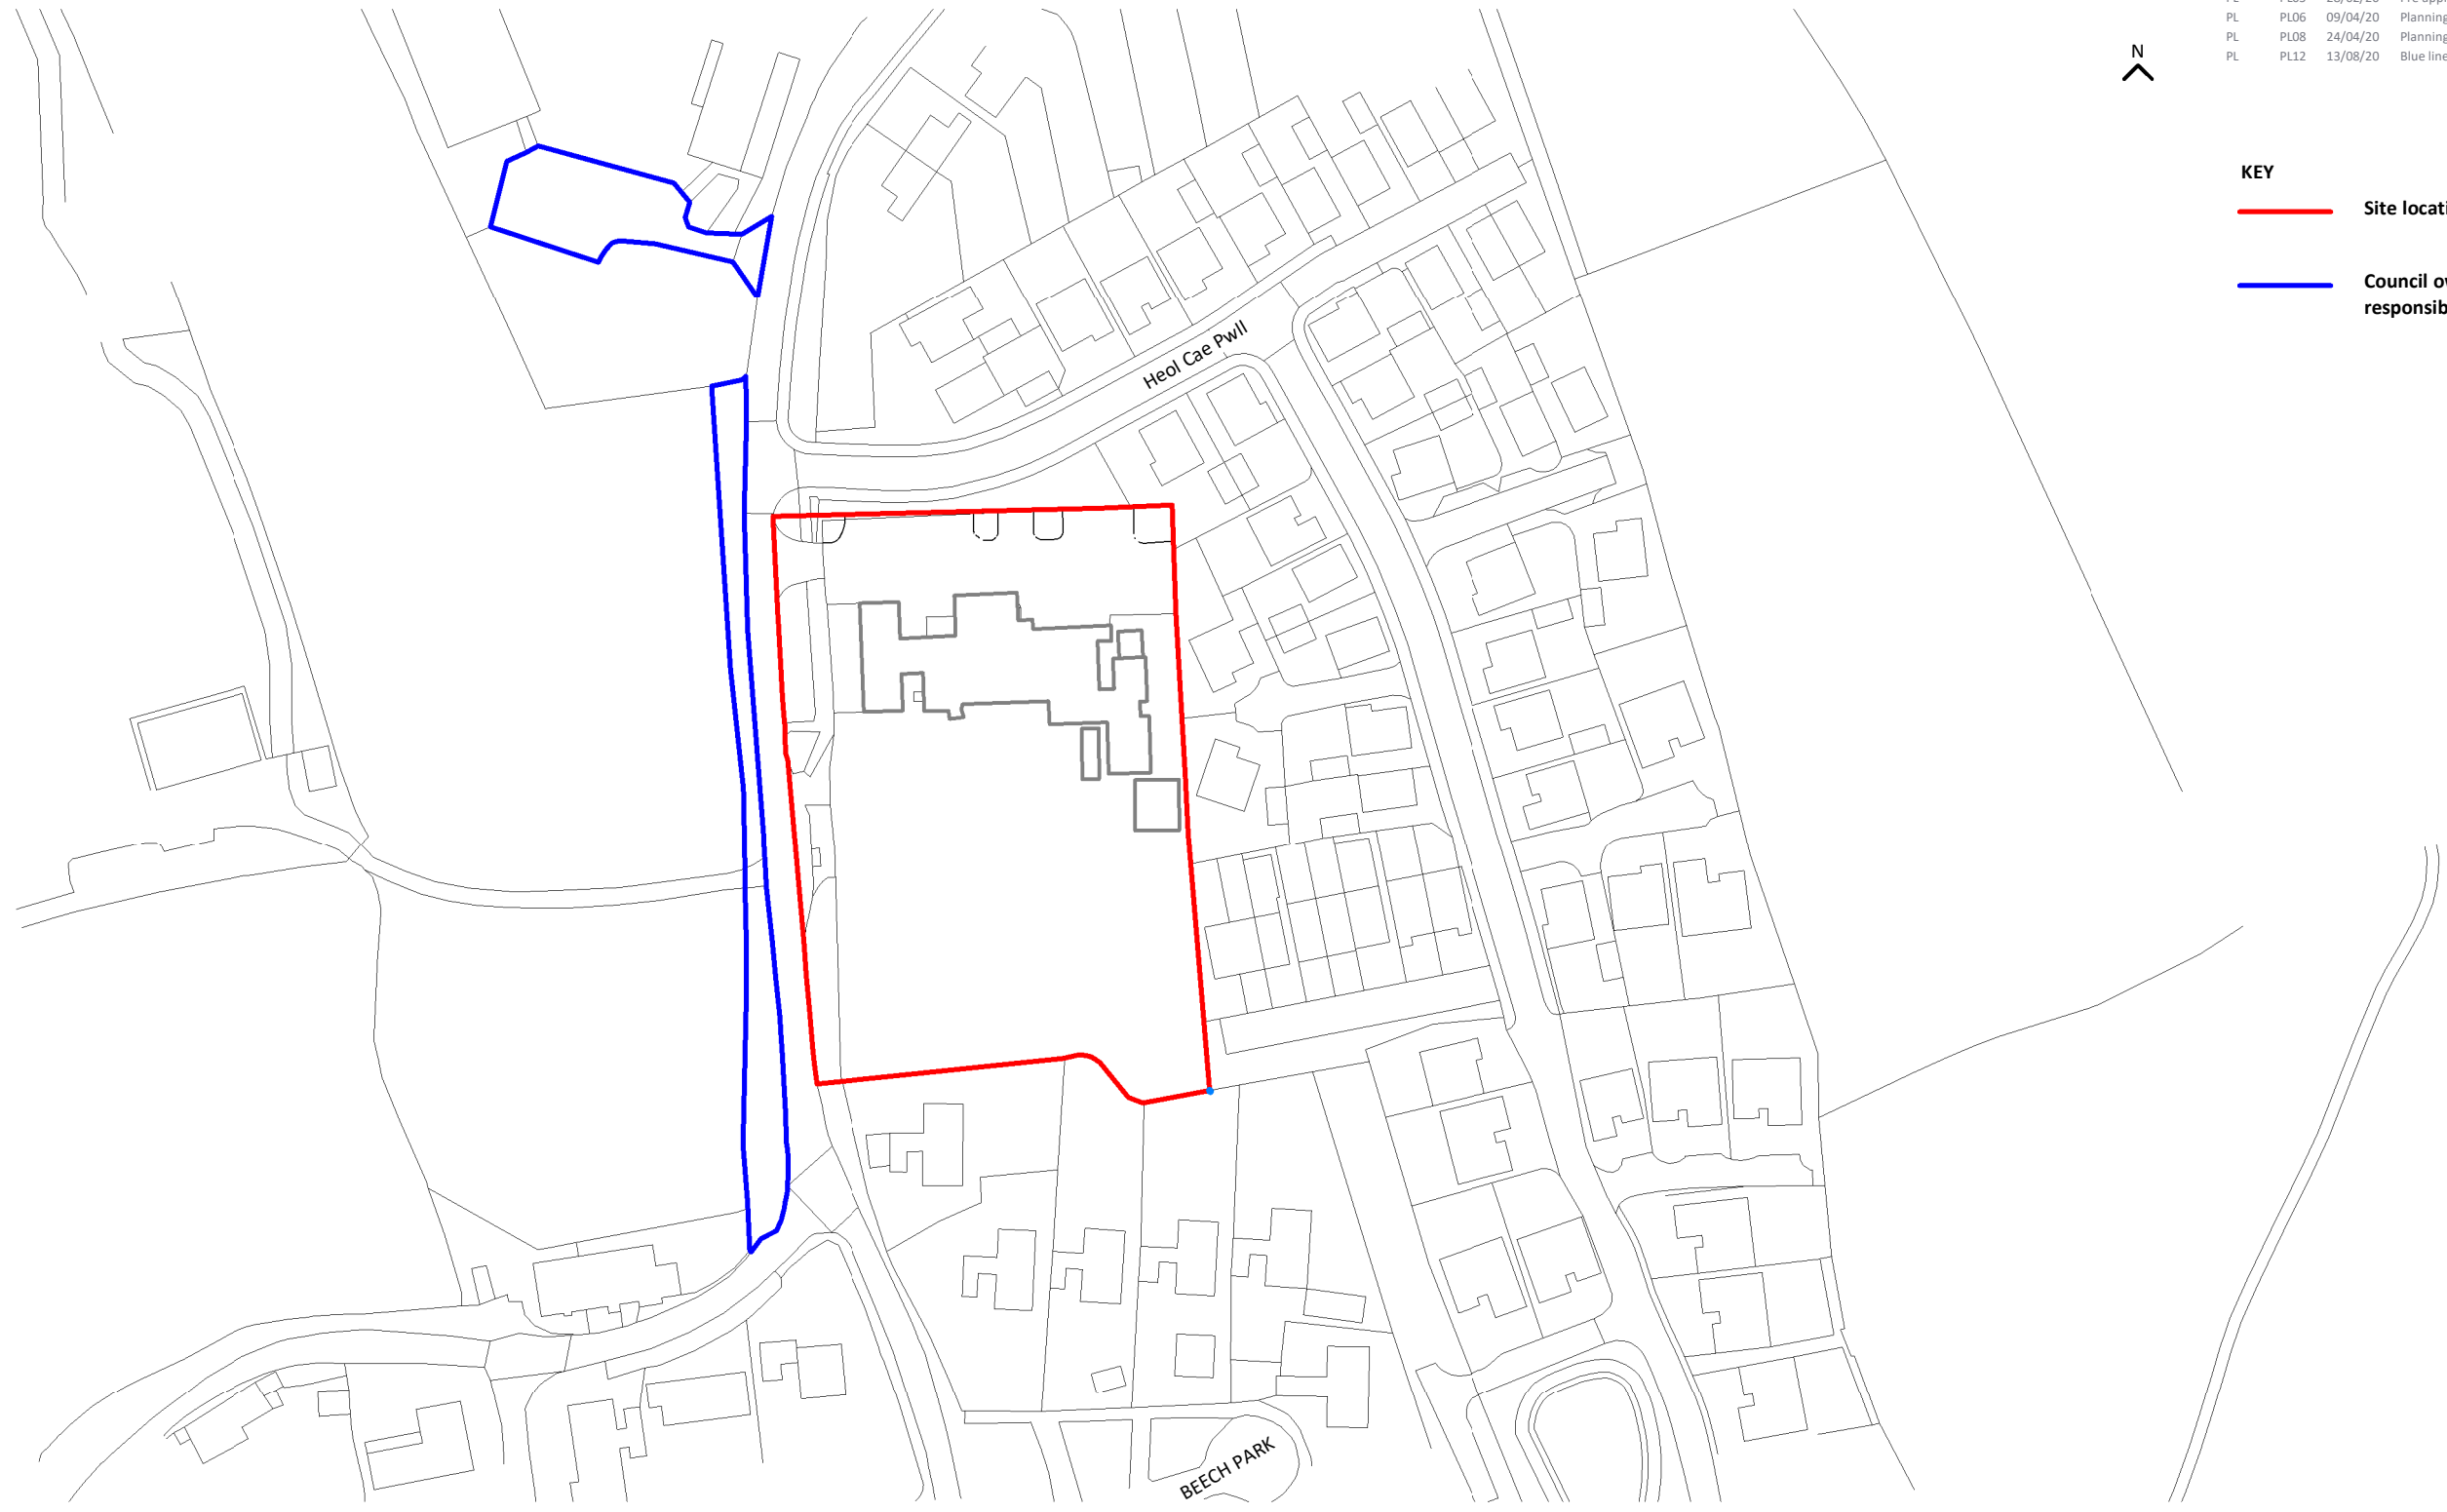

Site Location Plan
1 : 1250

TITLE: Site Location Plan
PROJECT: St. David's Church in Wales Primary School
CLIENT: Vale of Glamorgan Council

REVISED BY: FM
CHECKED BY: JP
ORIGINATOR NO: 152852

SUITABILITY STATUS: PL : PLANNING
SCALE: As indicated @ A3

PROJECT-ORIGINATOR-ZONE-LEVEL-TYPE-ROLE-NUMBER
SDPS-STL-XX-XX-DR-A-0001
REVISION: PL12

STRIDE TREGLOWN

www.stridetreglown.com © Stride Treglown Limited 2019